


PORTION OF THE SE 1/4 OF SECTION 10, T16N-R18E.

(# 971)
COUNTRY CLUB OF INCLINE
A PORTION OF THE W 1/2 OF SECTION 14,
THE NE 1/4 OF SECTION 15, THE E 1/2
OF SECTION 10 AND THE SW 1/4 OF
SECTION 11, T16N-R18E.

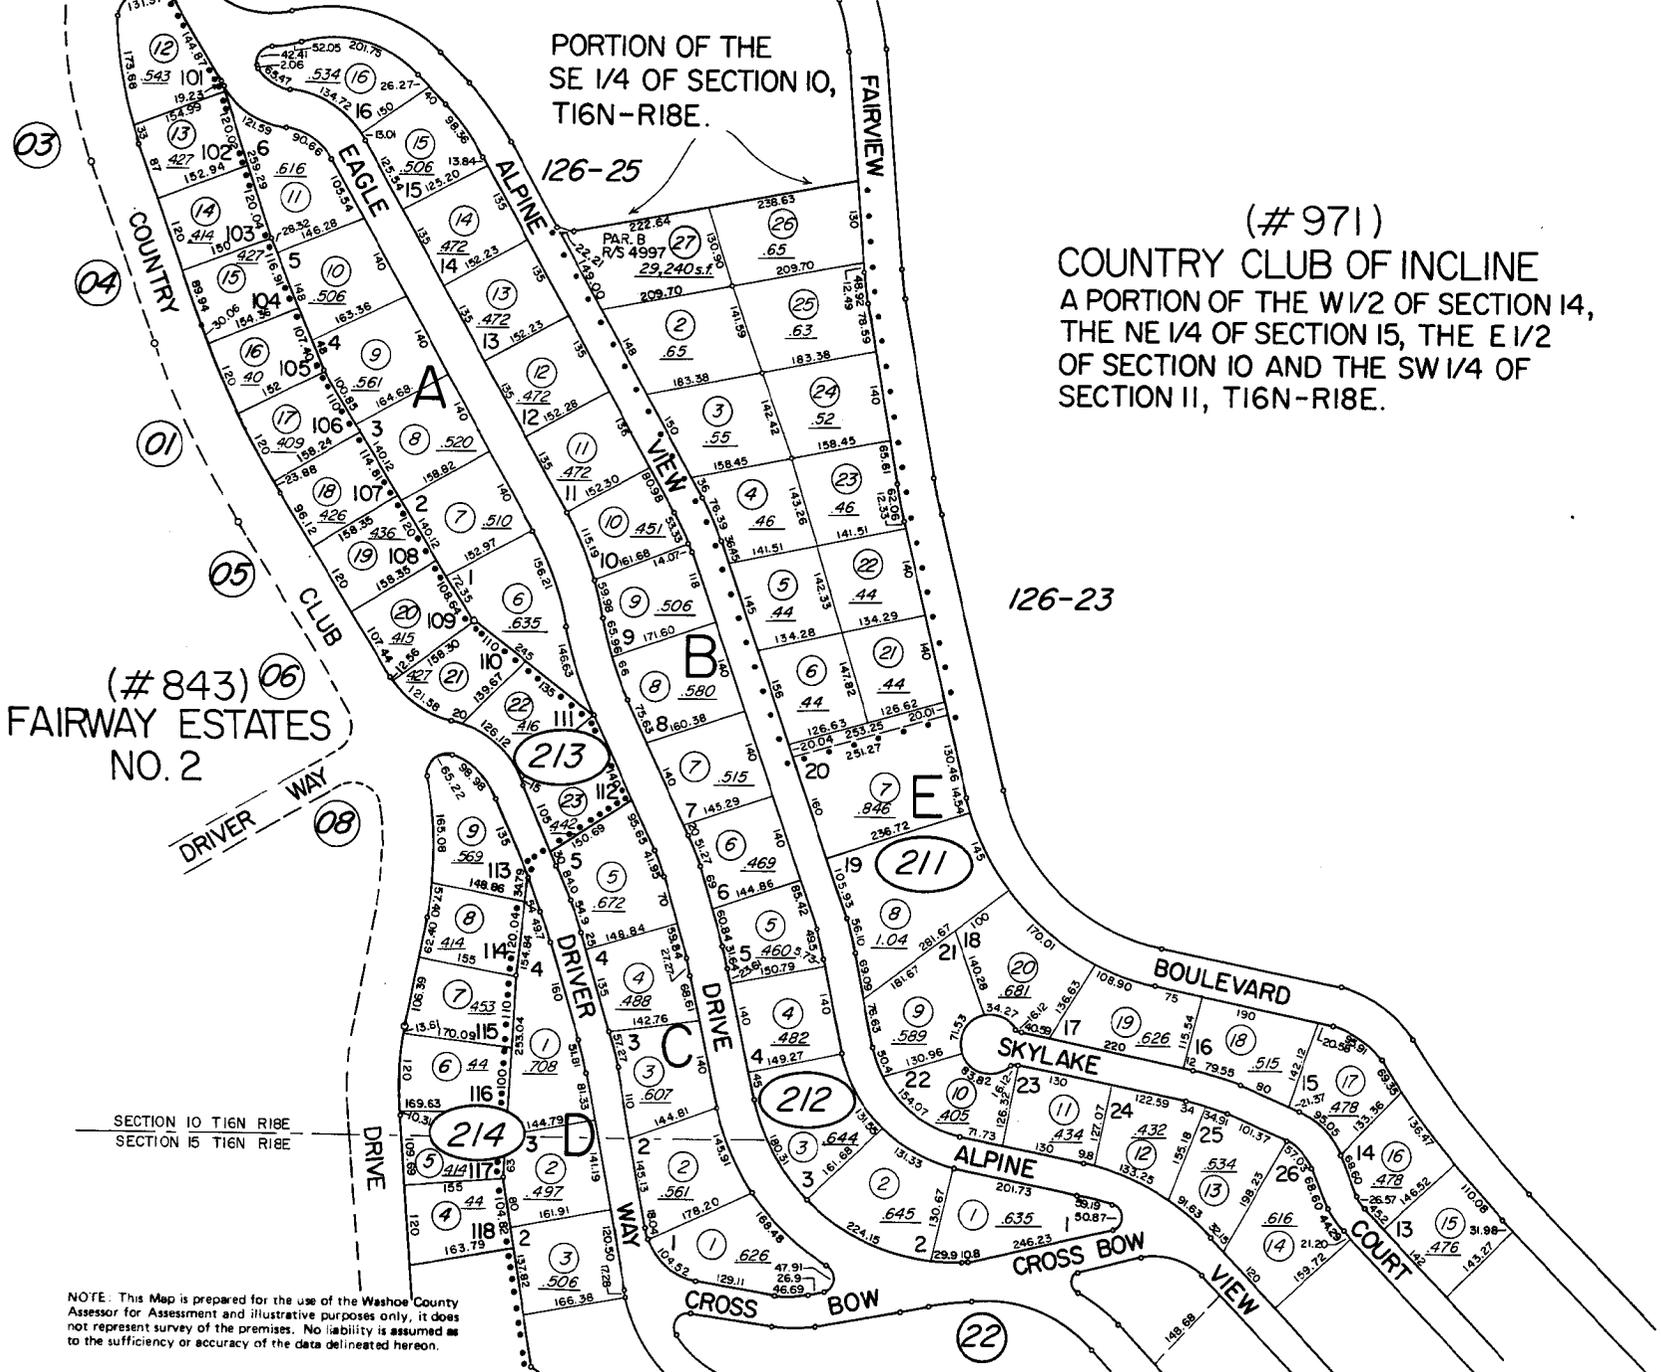

(# 843) 06
FAIRWAY ESTATES
NO. 2

SECTION 10 T16N R18E
SECTION 15 T16N R18E

NOTE: This Map is prepared for the use of the Washoe County Assessor for Assessment and illustrative purposes only, it does not represent survey of the premises. No liability is assumed as to the sufficiency or accuracy of the data delineated hereon.

drawn by CFB 6/83
revised 4/84 TWT 12/28/07
superseded