


BOOK 164

PORTIONS OF SECTIONS 4,5,8 & 9
T18N - R20E

BOOK 161

BOOK 161

**NO ACTIVE PARCELS ON THIS MAP
SEE BOOK 163, PAGE 01**

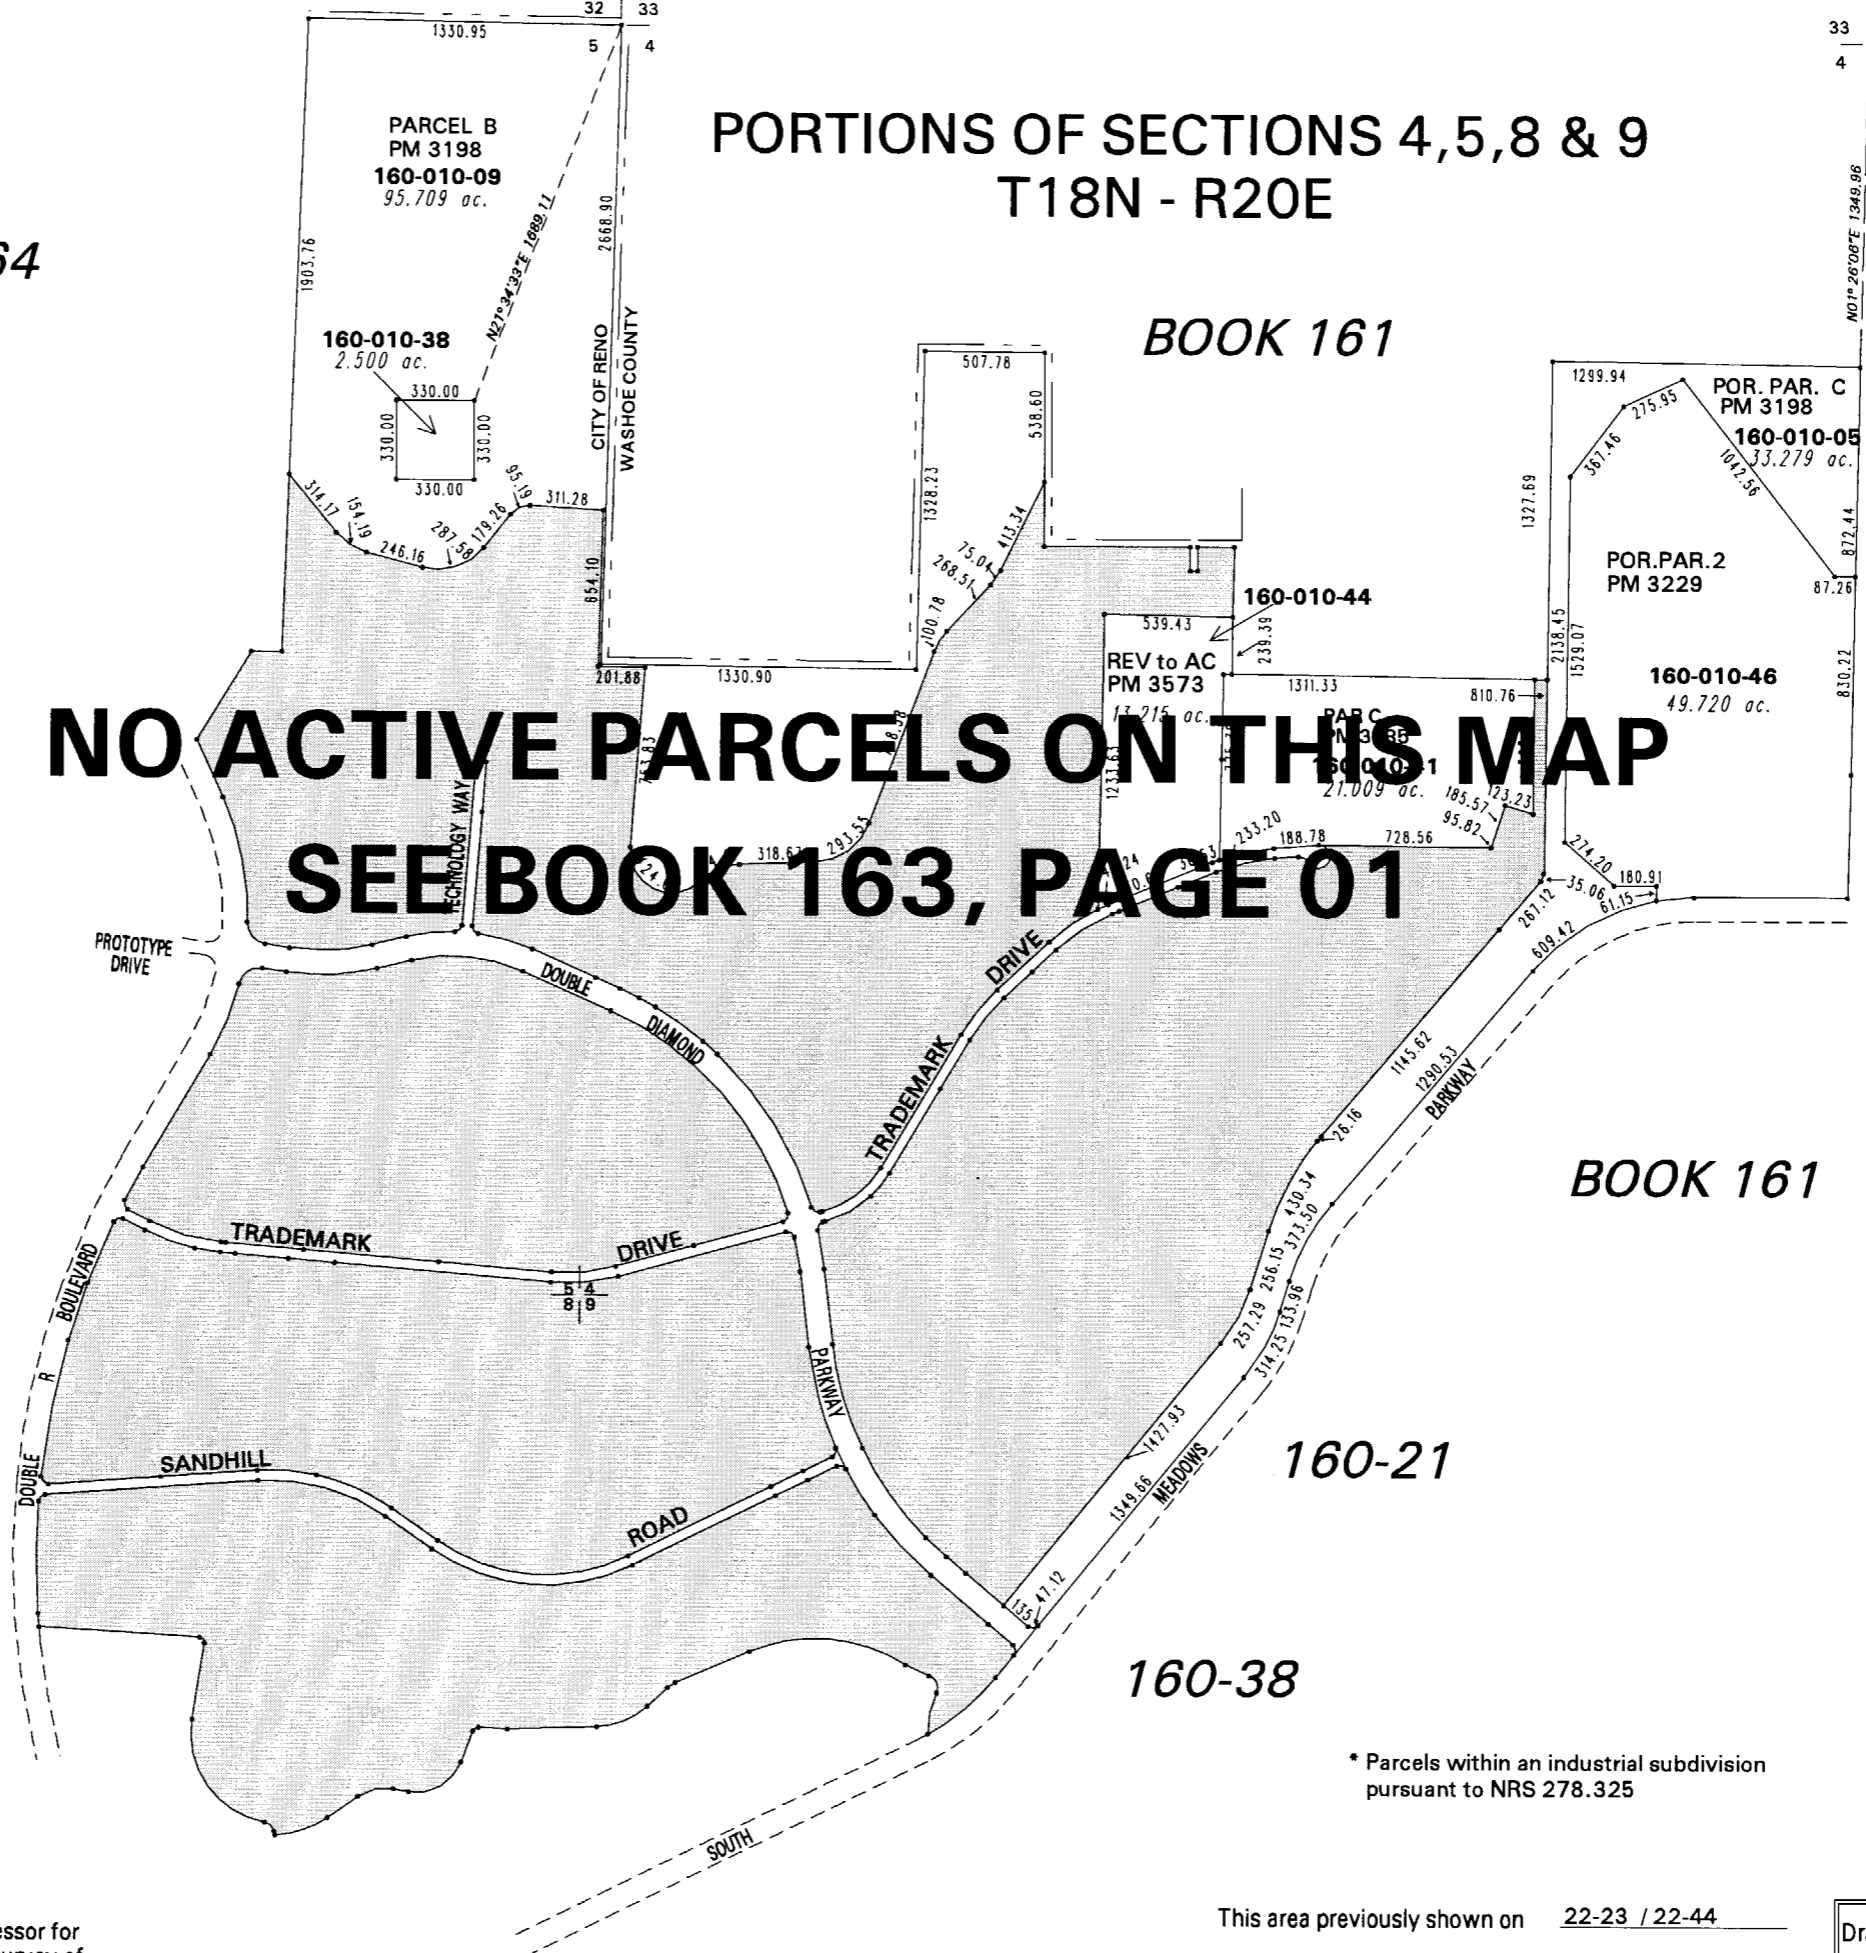


BOOK 161

160-21

160-38

* Parcels within an industrial subdivision pursuant to NRS 278.325

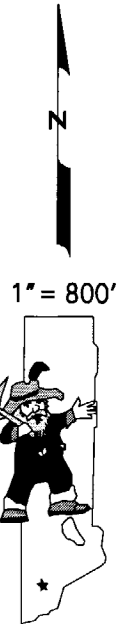

NOTE: This map is prepared for the use of the Washoe County Assessor for assessment and illustrative purposes only. It does not represent a survey of the premises. No liability is assumed as to the sufficiency or the accuracy of the data delineated hereon.

Office of Washoe County Assessor, Nevada - Robert W. McGowan

This area previously shown on 22-23 / 22-44

NOTE: Areas of parcels which are less than 2 acres are shown in square feet.

Drawn by	GZ 5/8/97
Revised	HCS 2/24/03 CFB 4/9/2005
	CFB 3/8/2006