


(#3333)
DOUBLE DIAMOND RANCH
RESIDENTIAL DEVELOPMENT VILLAGE 1-B
PLANNED UNIT DEVELOPMENT
PORTION OF SECTION 9, T18N - R20E

BOOK 161

BOOK 163

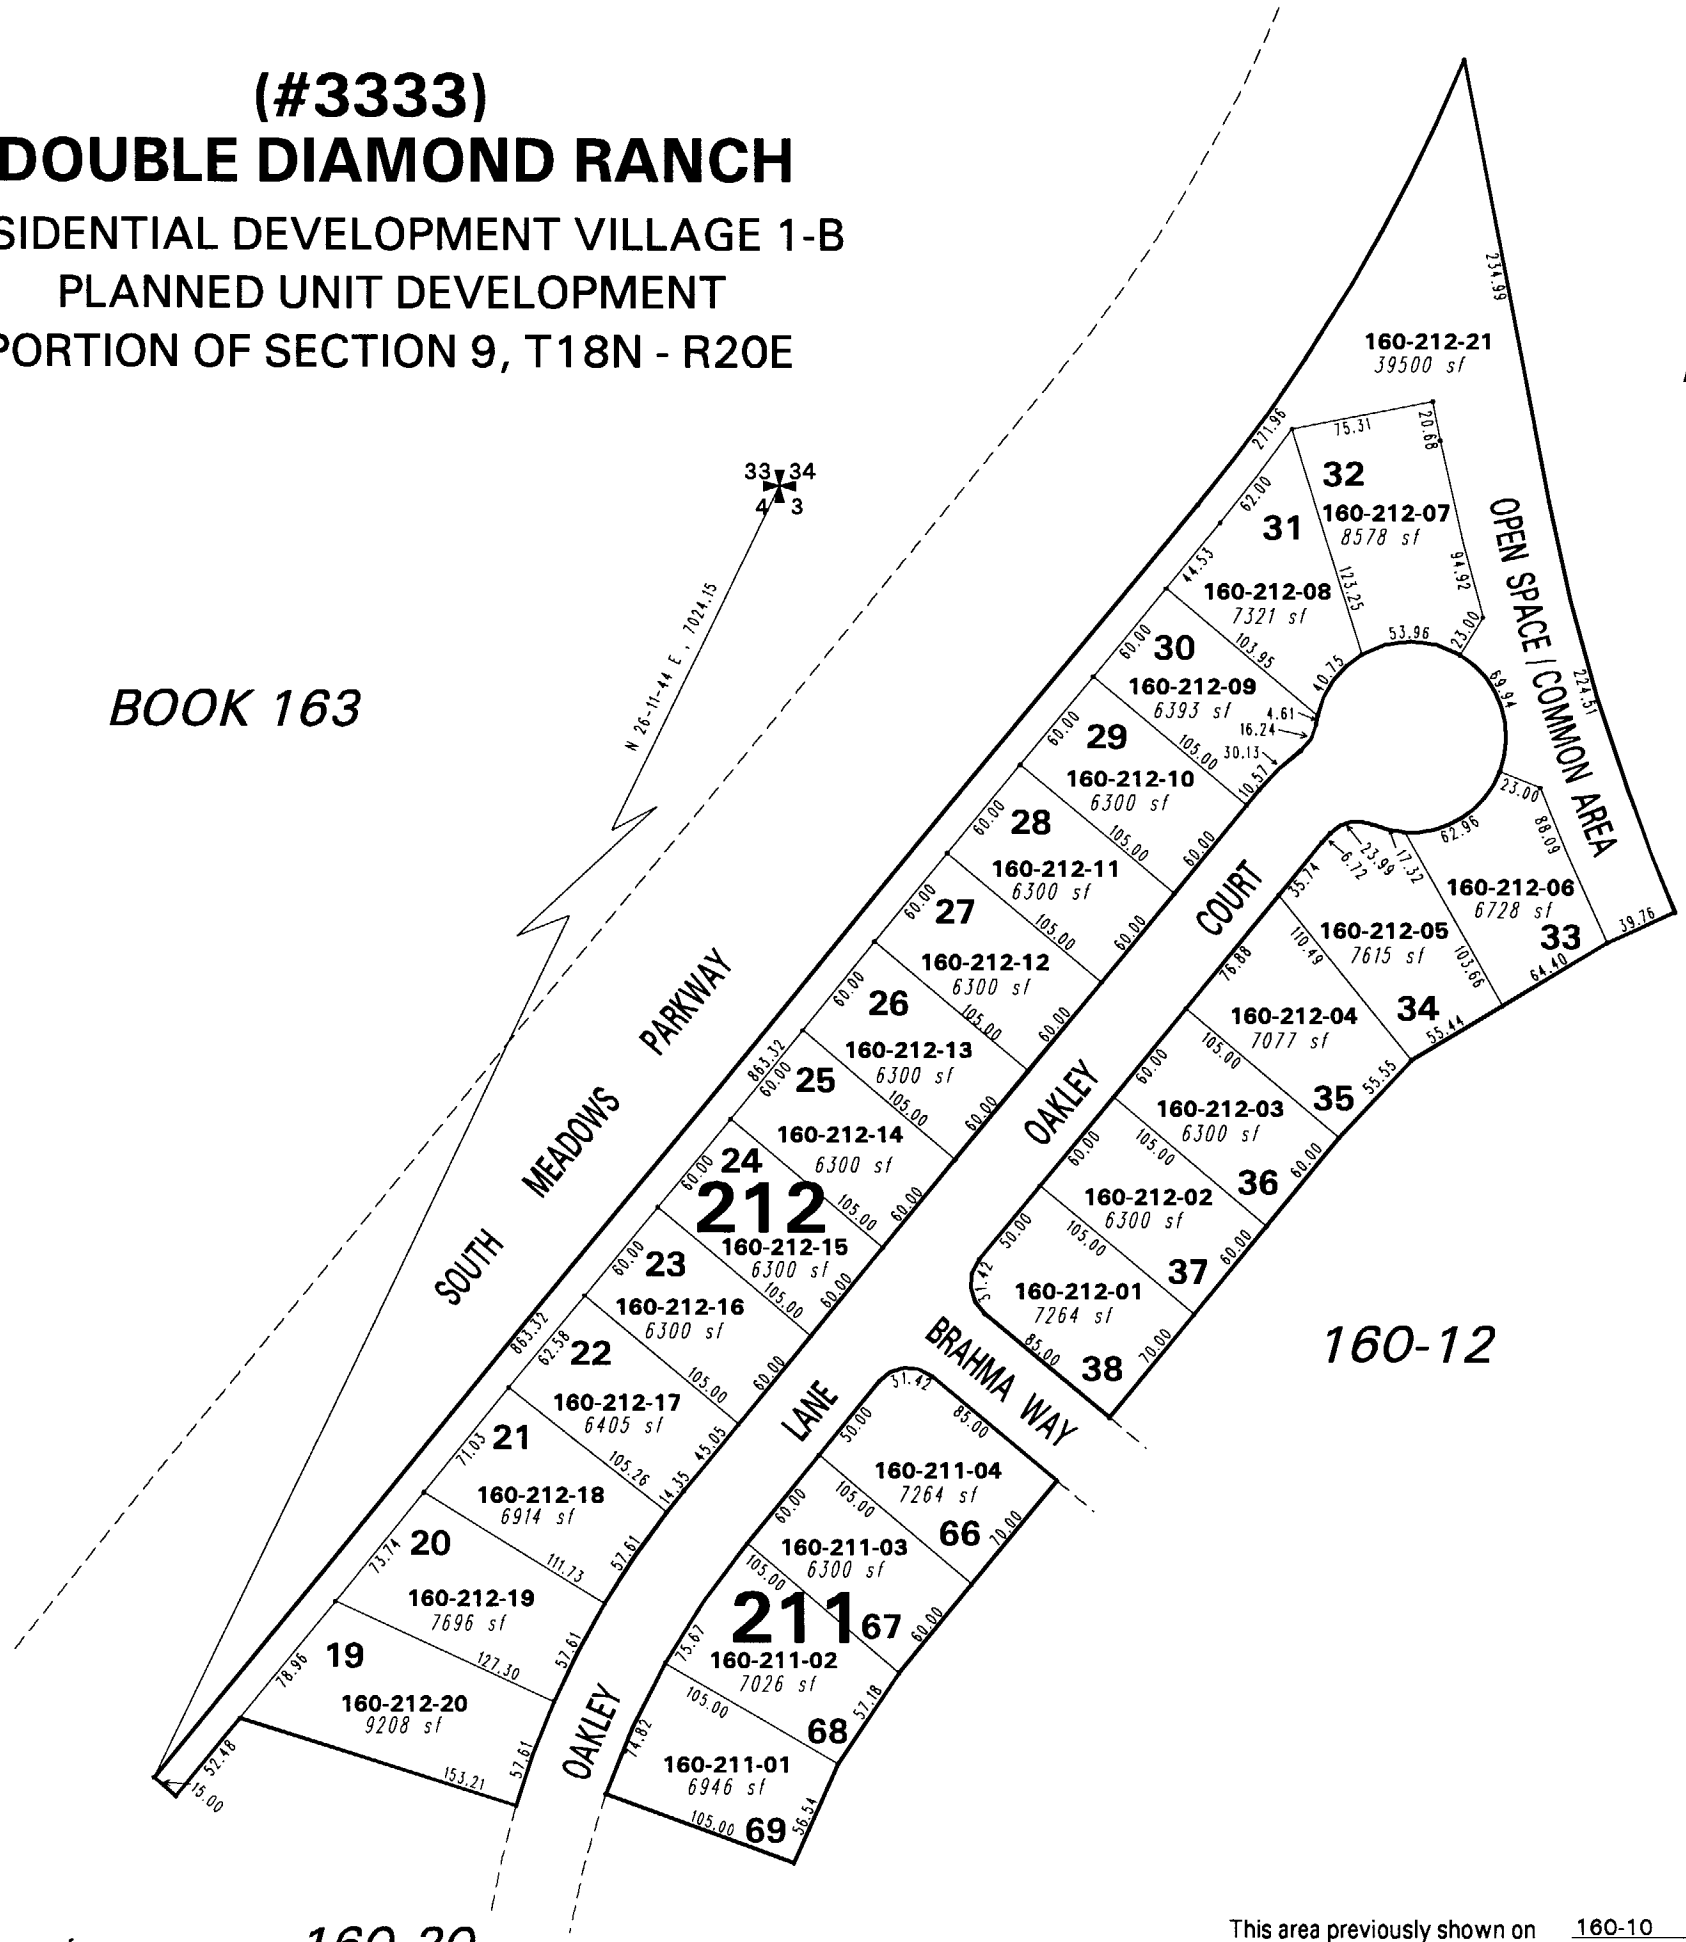

NOTE: This map is prepared for the use of the Washoe County Assessor for assessment and illustrative purposes only. It does not represent a survey of the premises. No liability is assumed as to the sufficiency or the accuracy of the data delineated hereon.

160-20
Office of Washoe County Assessor, Nevada - Robert W. McGowan

This area previously shown on 160-10

NOTE: Areas of parcels which are less than 2 acres are shown in square feet.

Drawn by	CFB 2/10/97
Revised	DSR 7/21/97 DSR 1/11/99
HCS	6/7/01 CFB 03/09/2006

ARC/INFO 8.1 WINDOWS 2000 6.0

