



# (# 3577) DOUBLE DIAMOND RANCH VILLAGE 13A

## PLANNED UNIT DEVELOPMENT PORTION OF SECTION 9 T18N - R20E

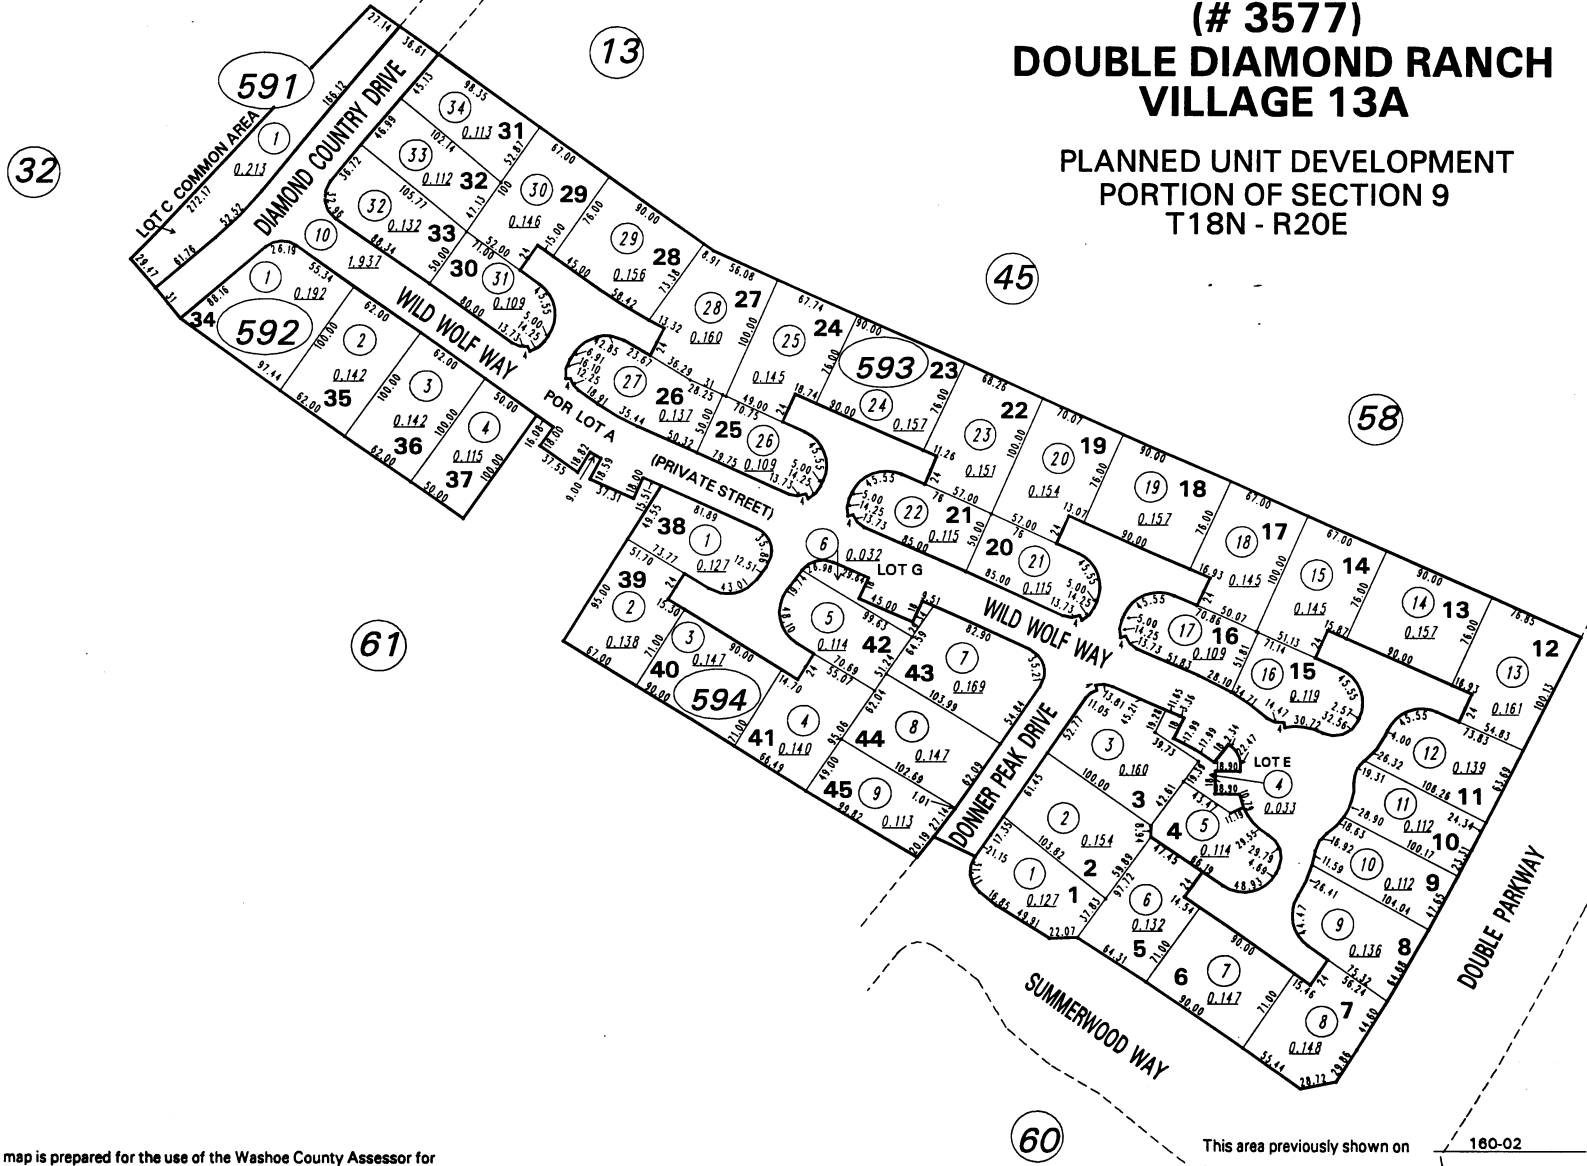

CARAT AVE.

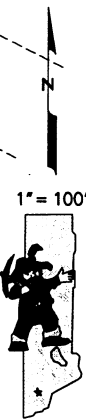

NOTE: This map is prepared for the use of the Washoe County Assessor for assessment and illustrative purposes only. It does not represent a survey of the premises. No liability is assumed as to the sufficiency or the accuracy of the data delineated hereon.

Office of Washoe County Assessor, Nevada - Robert W. McGowan

This area previously shown on 160-02  
NOTE:  
ASSESSOR'S BLOCK NUMBERS SHOWN IN ELLIPSES  
ASSESSOR'S PARCEL NUMBERS SHOWN IN CIRCLES

Drawn by DSR 07/30/98  
Revised DSR 4/21/00