
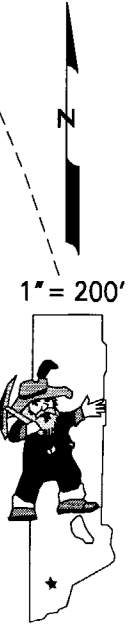


PORTIONS OF SECTIONS 5 & 4
T18N - R20E

**NO ACTIVE PARCELS ON THIS MAP
SEE BOOK 163, PAGES 10 AND 21**

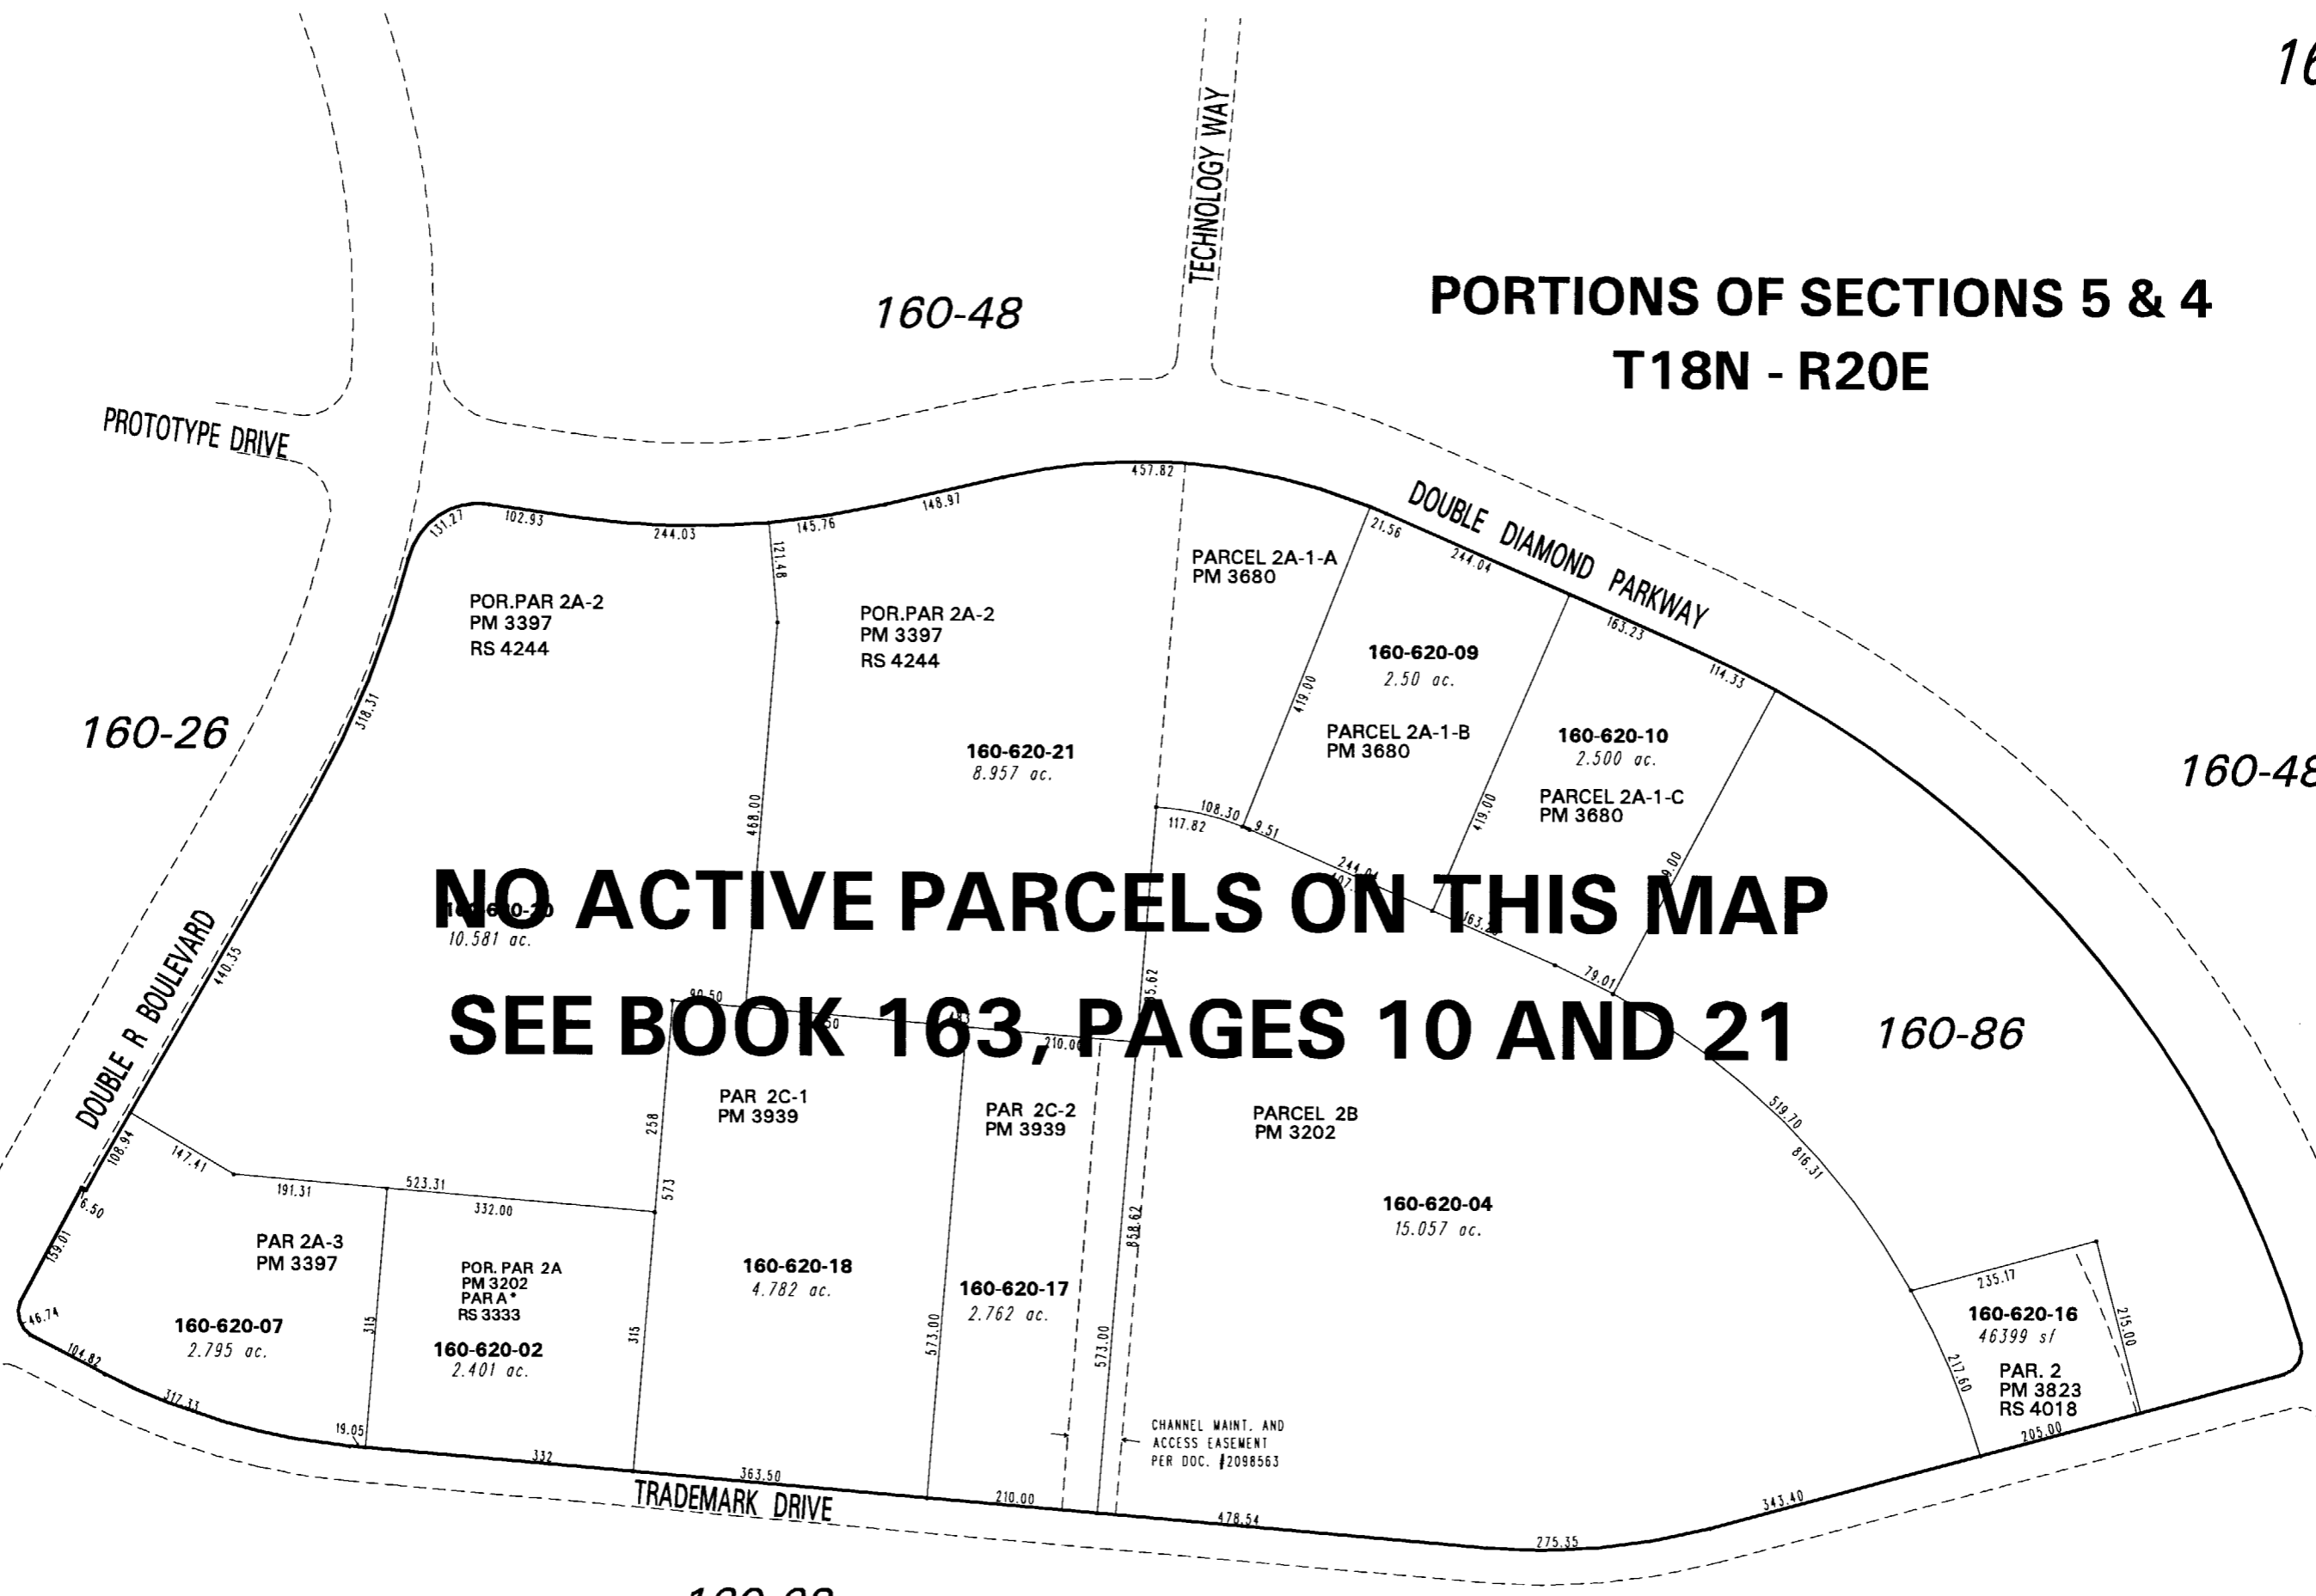

160-48

160-26

160-48

160-86

160-63

* Parcels within an industrial subdivision pursuant to NRS 278.325

This area previously shown on 160-01

NOTE: This map is prepared for the use of the Washoe County Assessor for assessment and illustrative purposes only. It does not represent a survey of the premises. No liability is assumed as to the sufficiency or the accuracy of the data delineated hereon.

Office of Washoe County Assessor, Nevada - Robert W. McGowan

NOTE: Areas of parcels which are less than 2 acres are shown in square feet.

Drawn by	DSR	08/13/98
Revised	HCS 12/31/02*	HCS 3/13/03
	HCS 5/15/03*	CFB 3/8/2006