


PARCEL MAPS FOR MOUNTAINVIEW CAMPUS INVESTERS, LLC (A PLANNED UNIT DEVELOPMENT)

PORTION NW 1/4 SECTION 16
AND
PORTION NE 1/4 SECTION 17
T18N - R20E

160-07

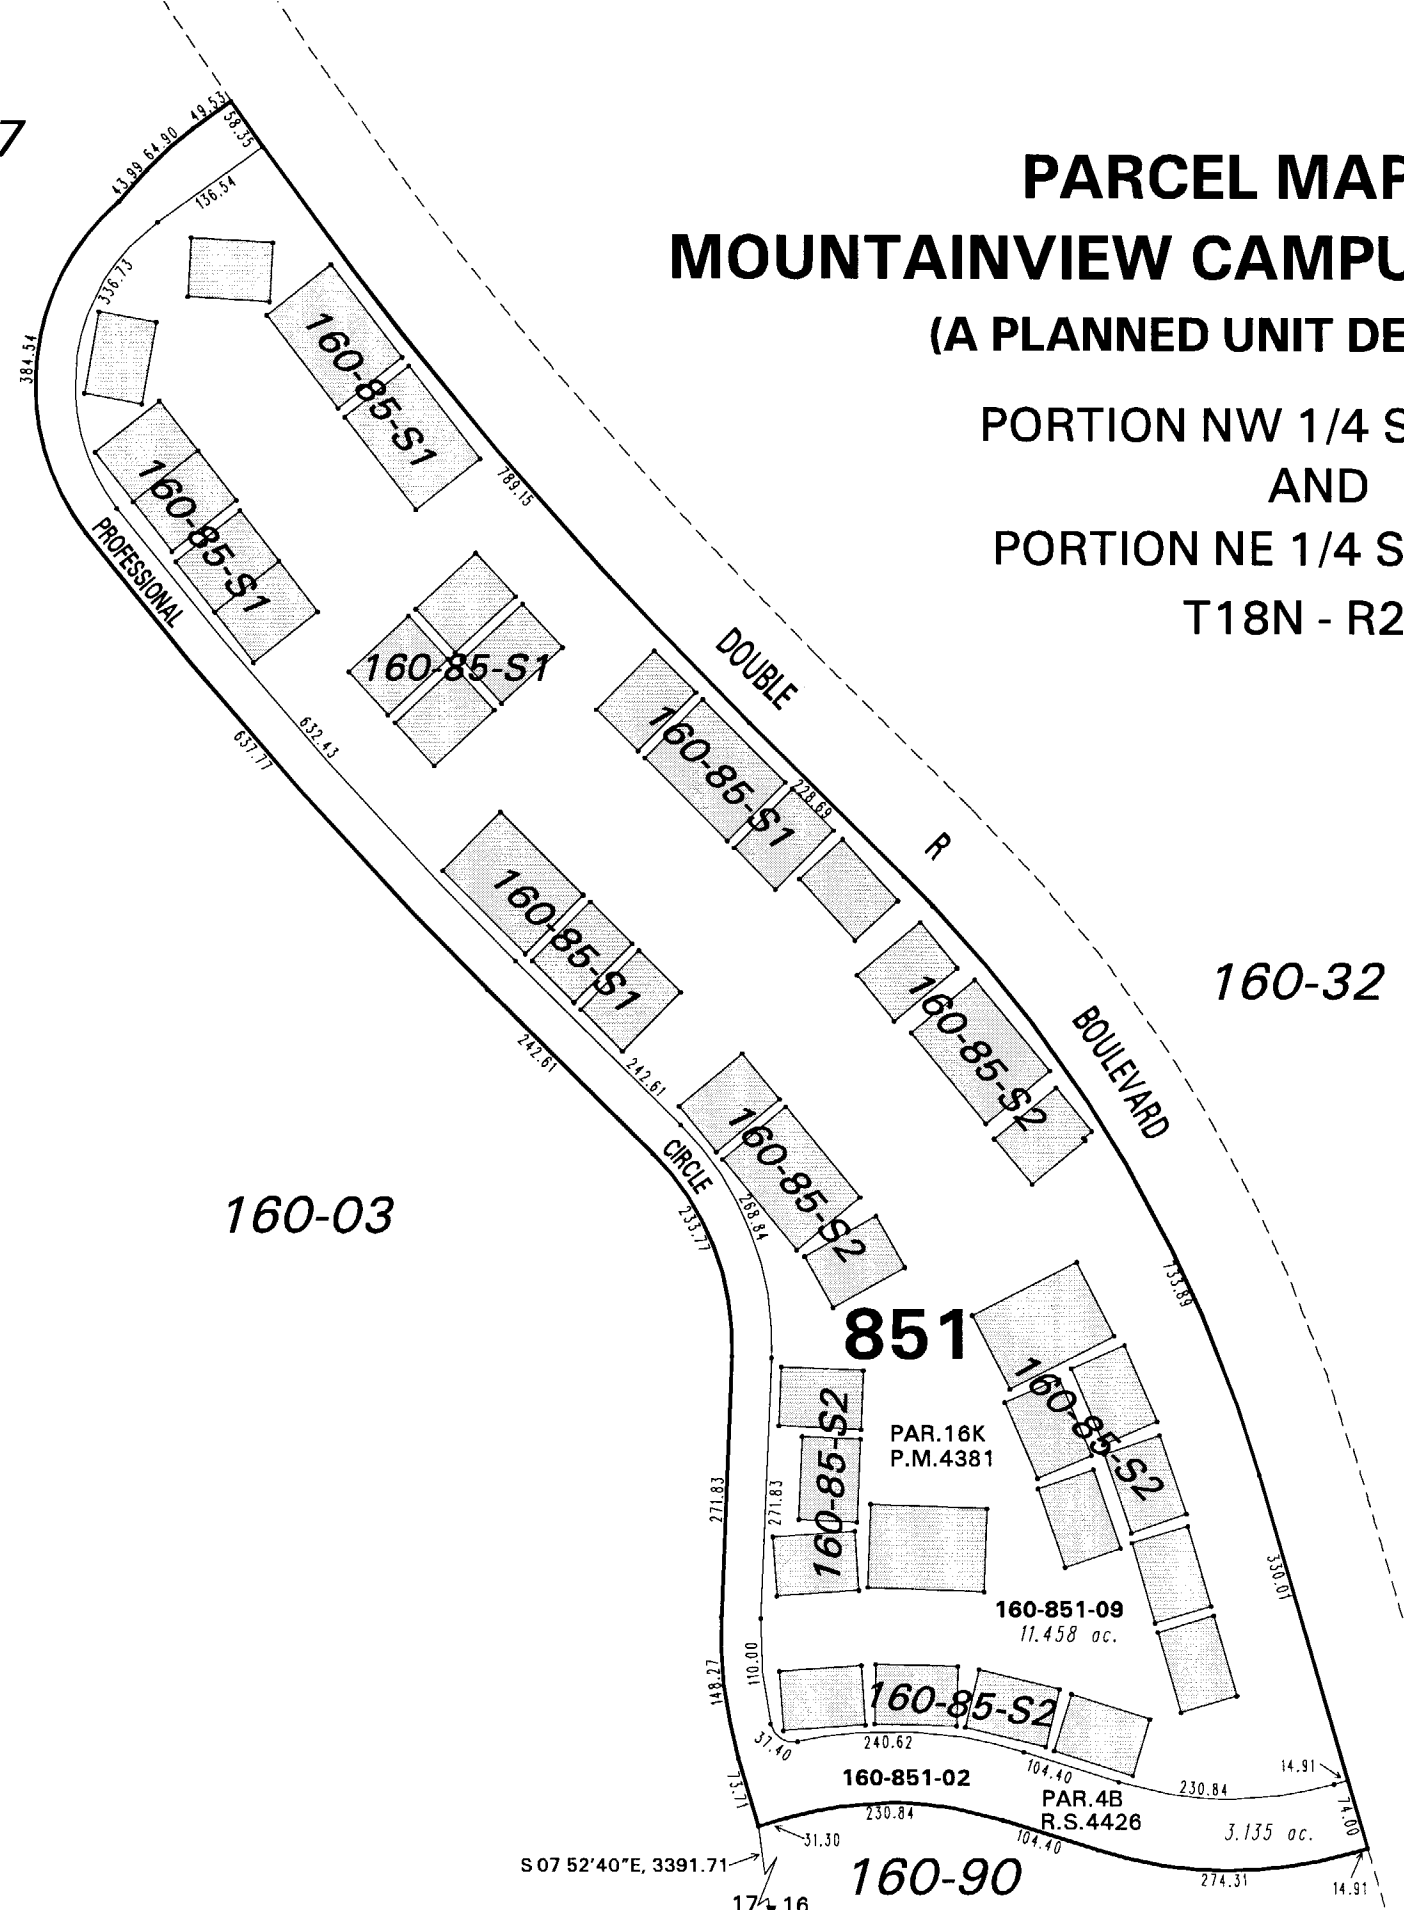

160-03

160-32

851

PAR.16K
P.M.4381

160-851-09
11.458 ac.

160-851-02

PAR.4B
R.S.4426
3.135 ac.

160-90

S 07 52'40"E, 3391.71

This area previously shown on 160-03, 160-07

NOTE: This map is prepared for the use of the Washoe County Assessor for assessment and illustrative purposes only. It does not represent a survey of the premises. No liability is assumed as to the sufficiency or the accuracy of the data delineated hereon.

Office of Washoe County Assessor, Nevada - Robert W. McGowan

NOTE: Areas of parcels which are less than 2 acres are shown in square feet.

Drawn by	CFB 8/24/2004
Revised	CFB 1/3/2005 CFB 4/16/2005
	CFB 9/30/2005 CFB 3/31/2006

