
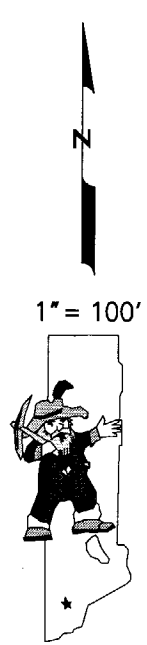


160-85-S2

PARCEL MAPS FOR MOUNTAINVIEW CAMPUS INVESTERS, LLC

(A PLANNED UNIT DEVELOPMENT)
PORTION OF THE NE 1/4 SECTION 17
AND PORTION OF NW 1/4 SECTION 16
T18N - R20E

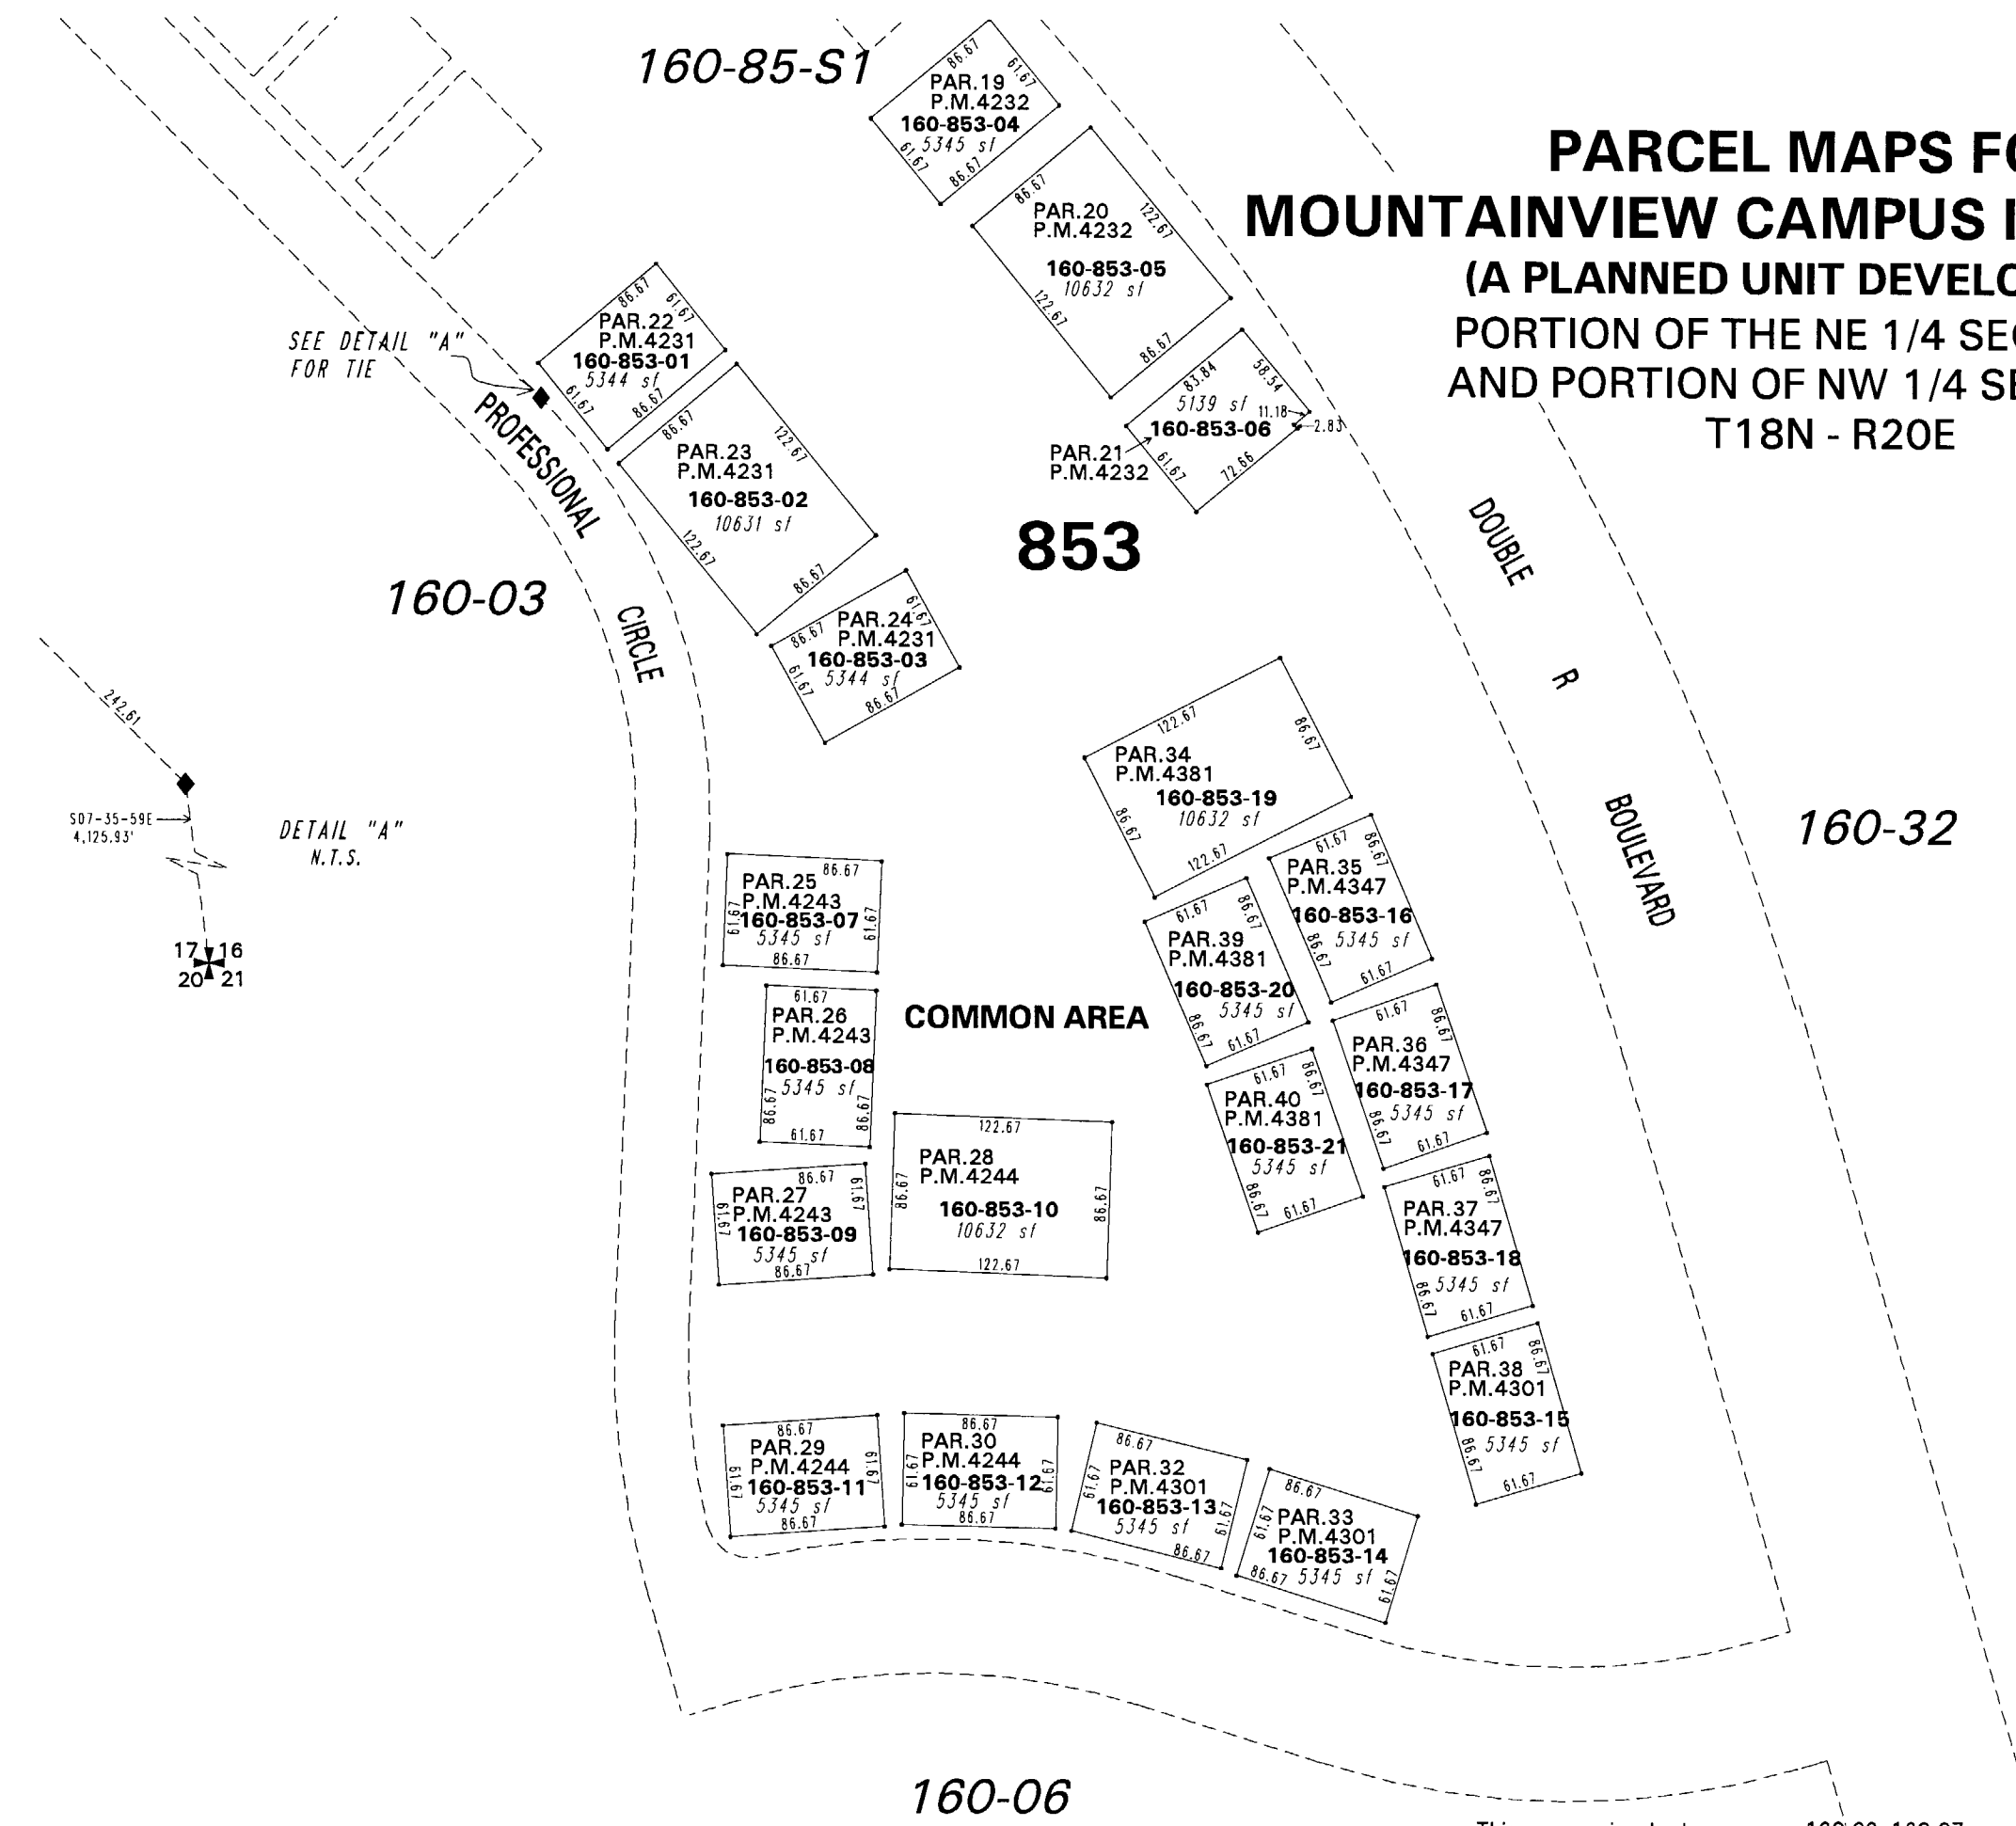

NOTE: This map is prepared for the use of the Washoe County Assessor for assessment and illustrative purposes only. It does not represent a survey of the premises. No liability is assumed as to the sufficiency or the accuracy of the data delineated hereon.

Office of Washoe County Assessor, Nevada - Robert W. McGowan

This area previously shown on 160-03, 160-07

NOTE: Areas of parcels which are less than 2 acres are shown in square feet.

Drawn by CFB 9/1/2004
 Revised CFB 9/22/2004 CFB 1/3/2005
 CFB 4/16/2005 CFB 9/30/2005