

(#4620)


TANAMERA

PHASE 1


A CONDOMINIUM SUBDIVISION

PORTION OF THE SE 1/4 SECTION 8 AND THE SW 1/4 SECTION 9 T18N - R20E


BUILDING TYPE 1 - FIRST FLOOR

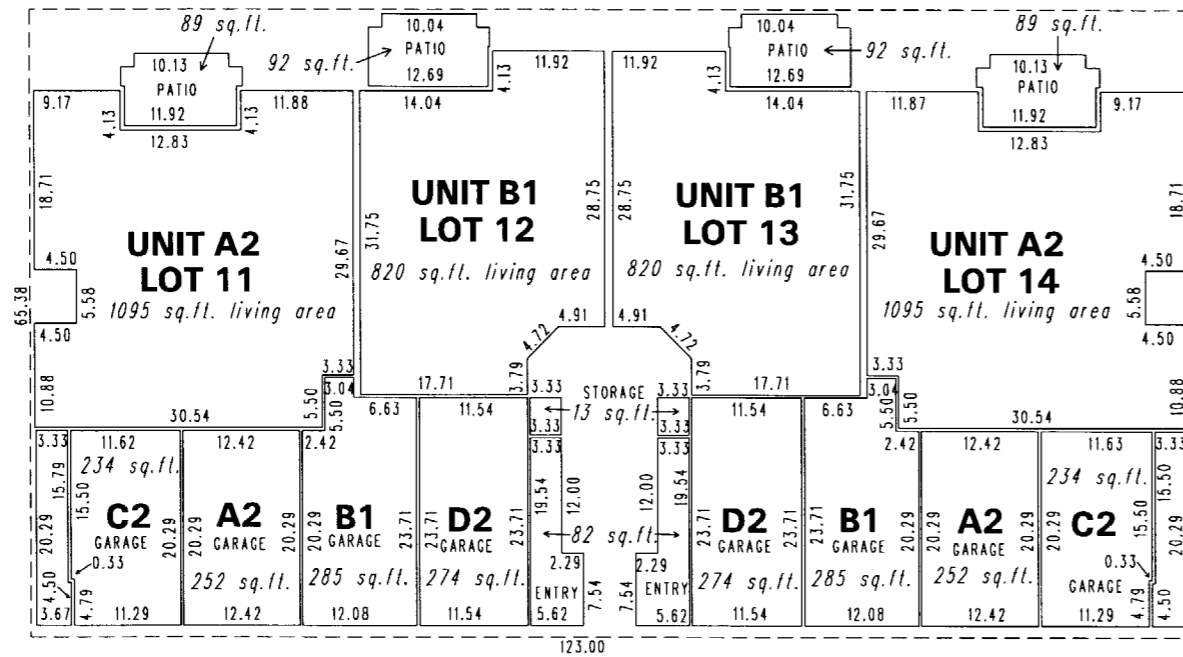



BUILDING TYPE 2 - FIRST FLOOR

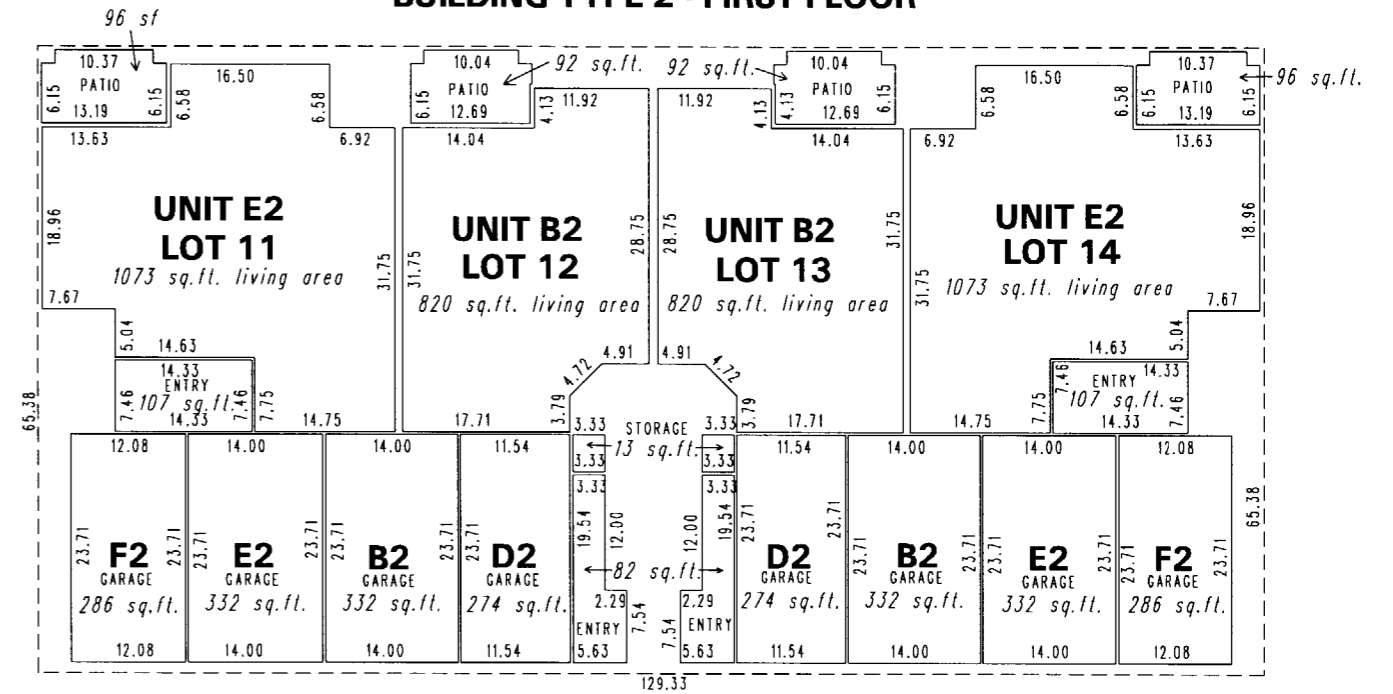

BUILDING TYPE 1 - SECOND FLOOR

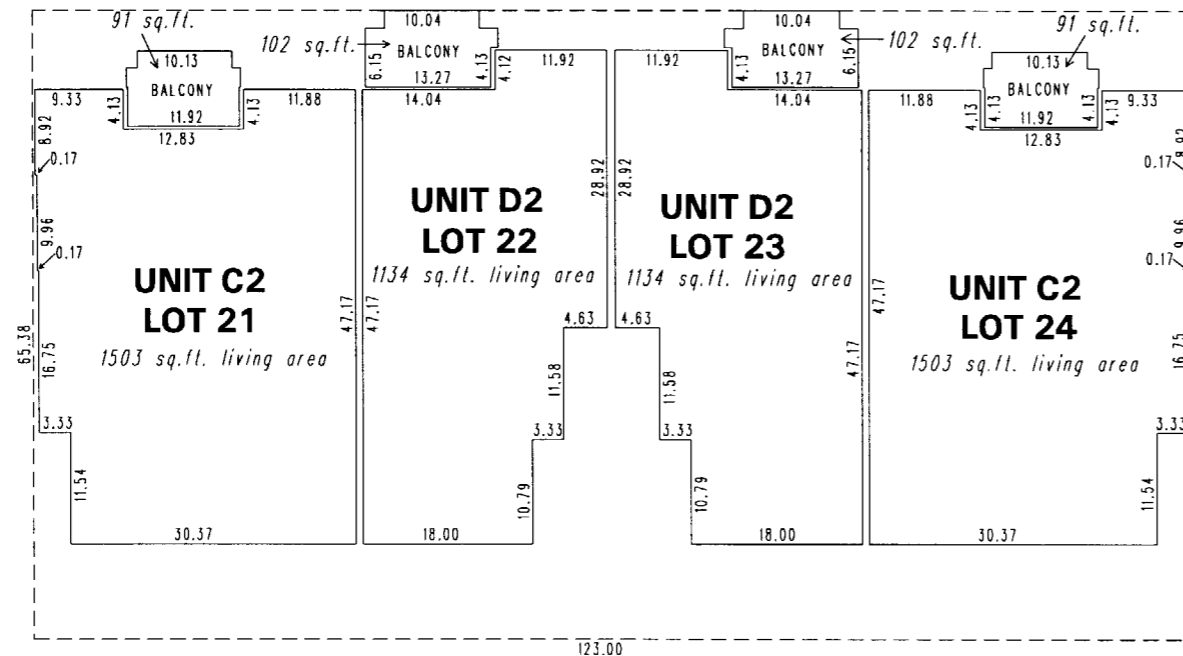

BUILDING TYPE 2 - SECOND FLOOR

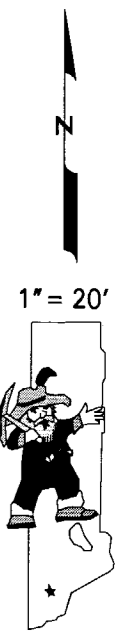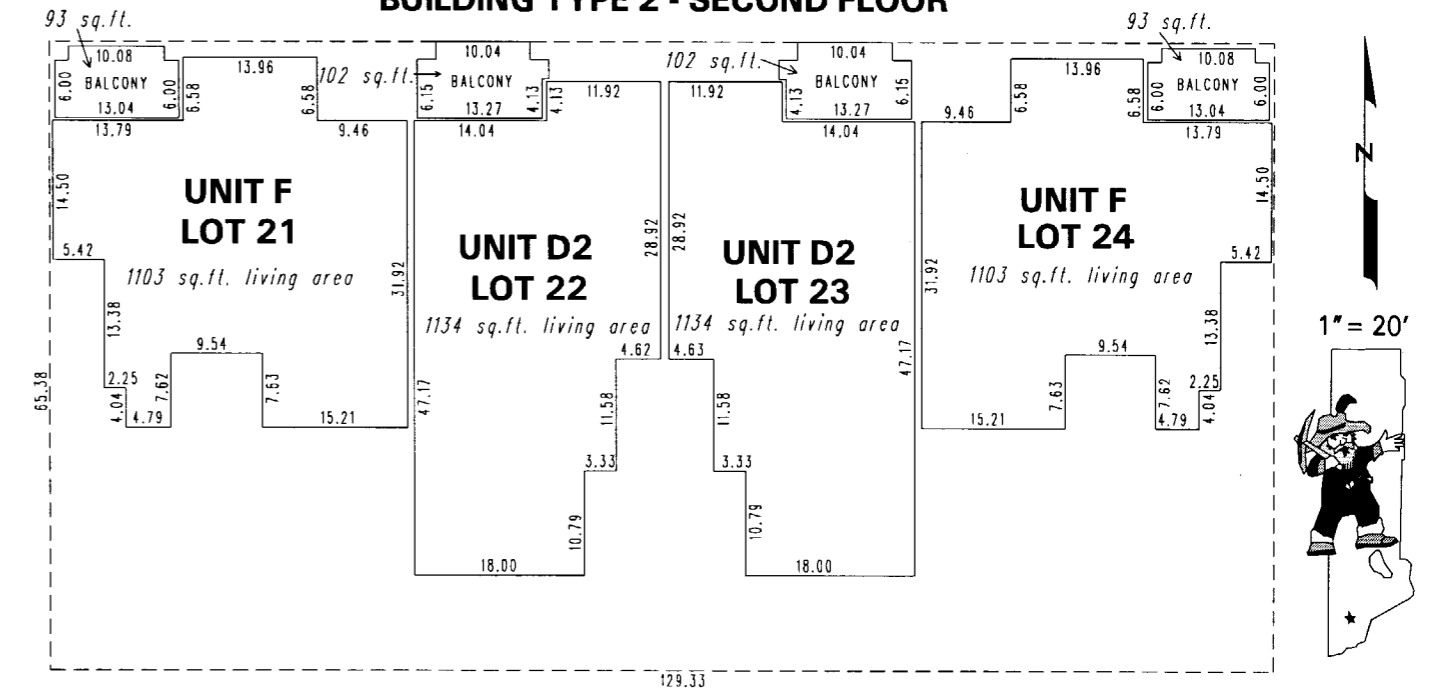

NOTE: This map is prepared for the use of the Washoe County Assessor for assessment and illustrative purposes only. It does not represent a survey of the premises. No liability is assumed as to the sufficiency or the accuracy of the data delineated herein.

LOT NUMBER = BUILDING NUMBER
BALCONIES AND PATIOS ARE LIMITED COMMON AREAS

Office of Washoe County Assessor, Nevada - Robert W. McGowan

This area previously shown on _____

NOTE: Areas of parcels which are less than 2 acres are shown in square feet.

Drawn by CFB 4/3/2006
Revised _____