


**(#4620)
TANAMERA**

PHASE 1
A CONDOMINIUM SUBDIVISION
PORTION OF THE SE 1/4 SECTION 8
AND THE SW 1/4 SECTION 9
T18N - R20E

SECOND FLOOR UNITS

E2 = Unit Type (See 160-91 for all Types)
3912 = Unit Number
39/2 = Building Number/Building Type

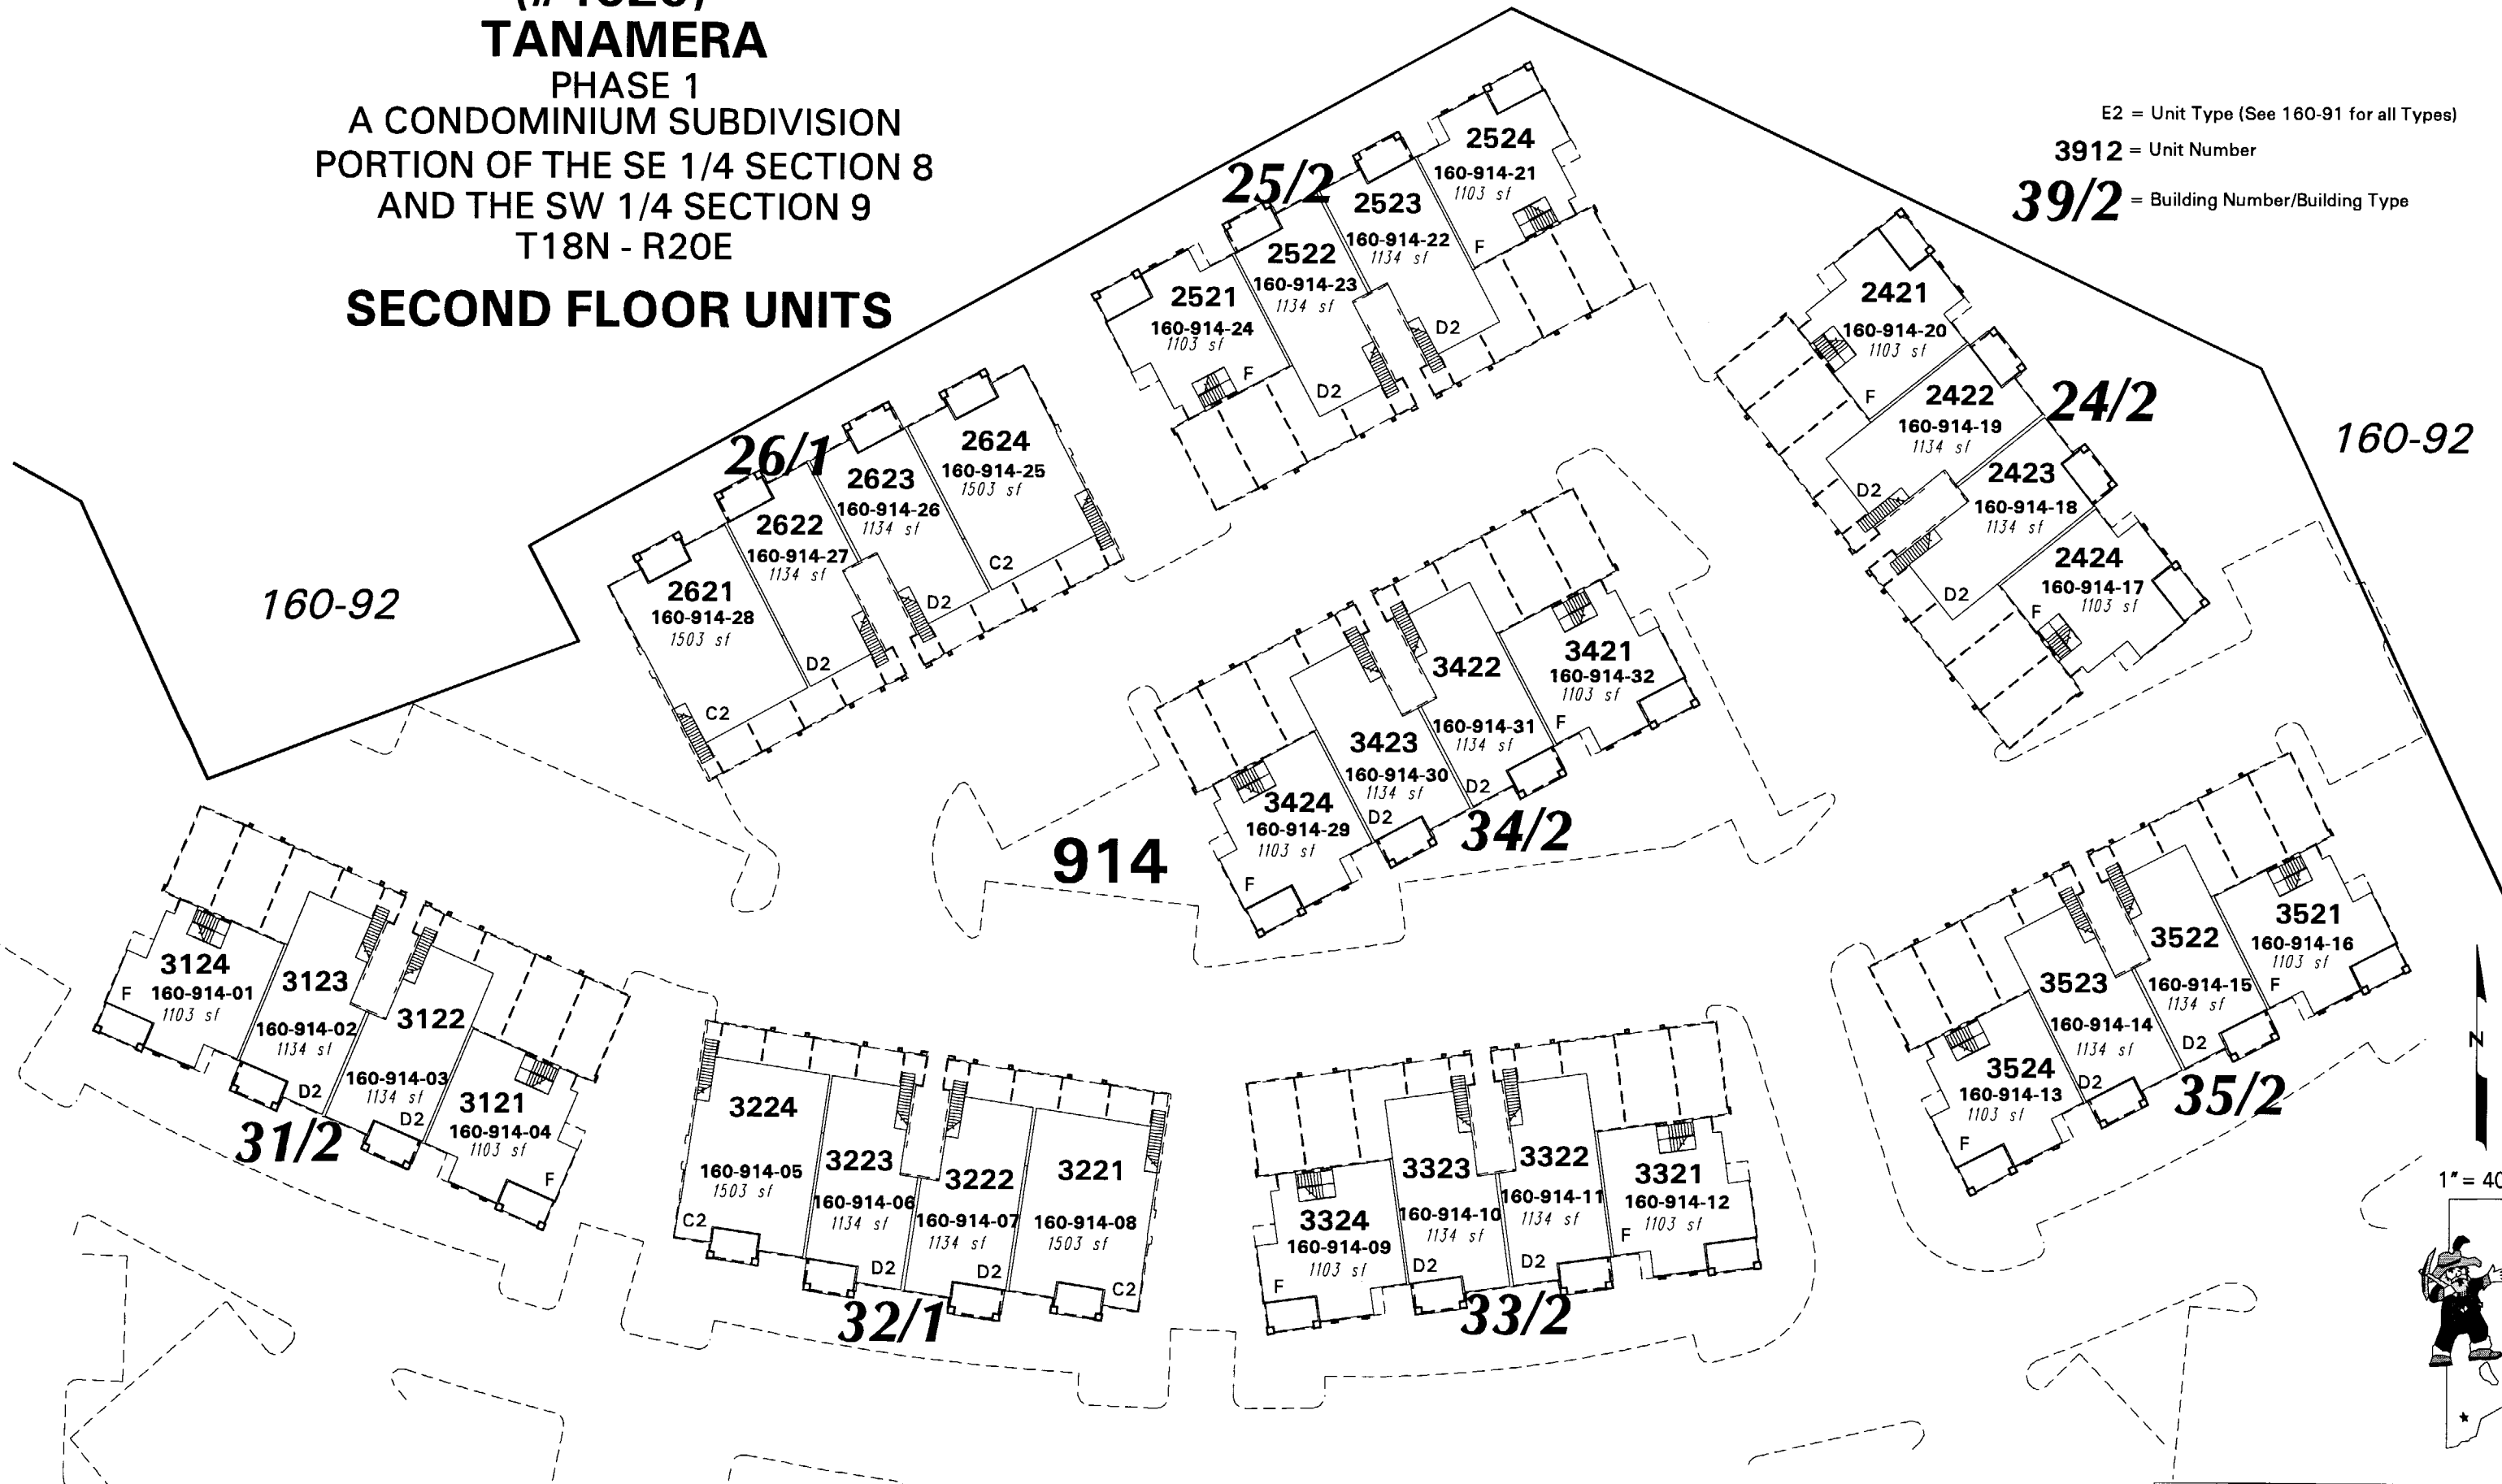

160-92

160-92

914

160-91-S2

1" = 40'

NOTE: This map is prepared for the use of the Washoe County Assessor for assessment and illustrative purposes only. It does not represent a survey of the premises. No liability is assumed as to the sufficiency or the accuracy of the data delineated hereon.

Office of Washoe County Assessor, Nevada - Robert W. McGowan

This area previously shown on 160-22

Drawn by CFB 4/5/2006
Revised CFB 5/8/2006 CFB 5/24/2006

NOTE: Areas of parcels which are less than 2 acres are shown in square feet.