
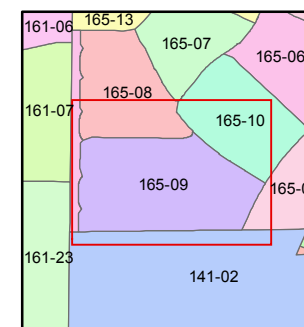


1 inch = 80 feet

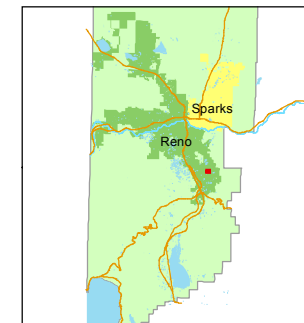

created by: NLH 6/04/2012


last updated: EMG 9/18/14

area previously shown on map(s)

165-01

NOTE: This map was prepared for the use of the Washoe County Assessor for assessment and illustrative purposes only. It does not represent a survey of the premises. No liability is assumed as to the sufficiency or accuracy of the data delineated hereon.

(#4792)
BELLA VISTA RANCH
VILLAGE B - UNIT 1
A POR. OF THE NW ¼ OF SEC. 10
T18N - R20E

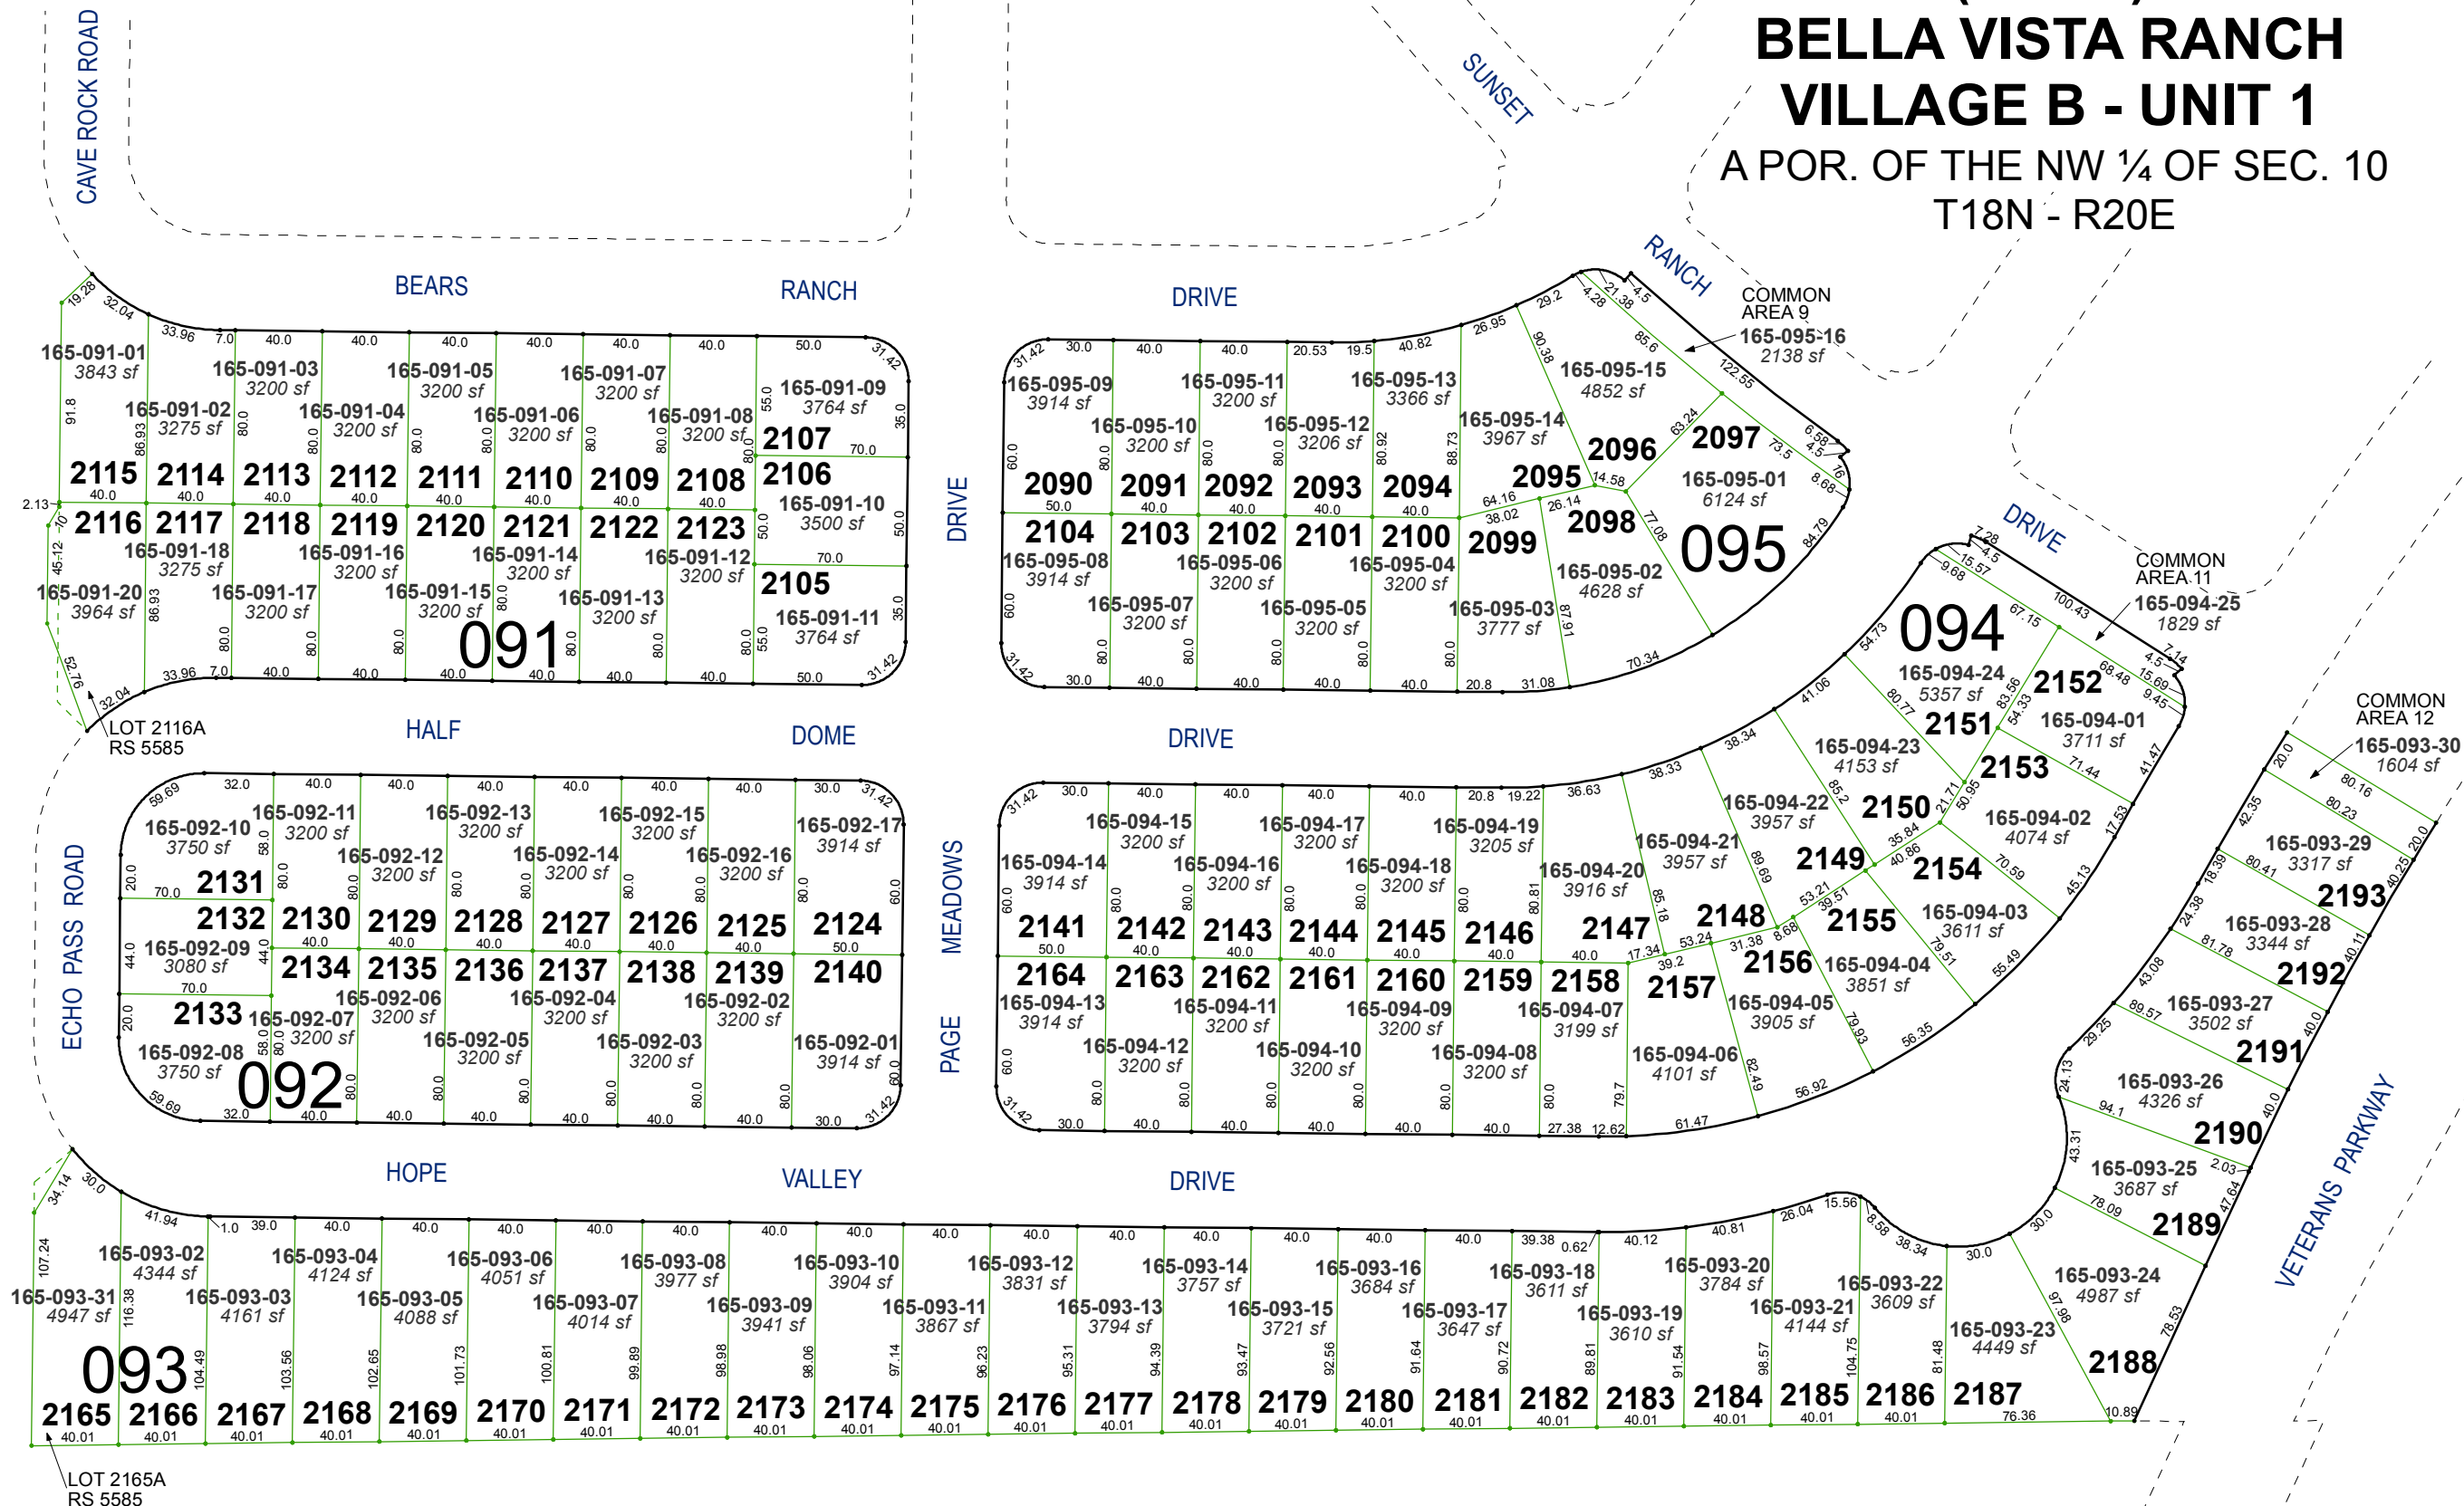

CAVE ROCK ROAD

SUNSET RANCH DRIVE

BEARS RANCH DRIVE

DRIVE

COMMON AREA 9

DRIVE

DRIVE

COMMON AREA 11

HALF DOME DRIVE

DRIVE

COMMON AREA 12

PAGE MEADOWS DRIVE

HOPE VALLEY DRIVE

DRIVE

VETERANS PARKWAY

LOT 2116A RS 5585

LOT 2165A RS 5585