
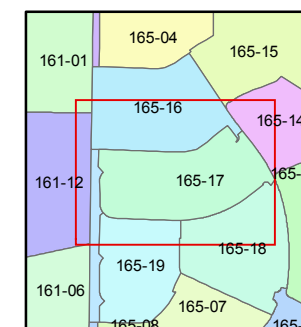


1 inch = 80 feet

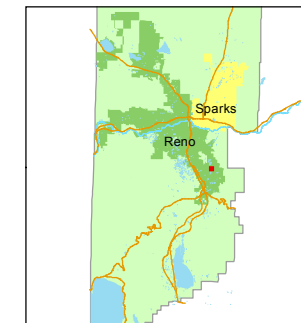

created by: EMG 10/01/2015

last updated: _____

area previously shown on map(s)

165-13

NOTE: This map was prepared for the use of the Washoe County Assessor for assessment and illustrative purposes only. It does not represent a survey of the premises. No liability is assumed as to the sufficiency or accuracy of the data delineated hereon.

MILL IRON ROAD

HORSE PRAIRIE ROAD


(#5130)

BELLA VISTA RANCH VILLAGE B-2

POR. OF NW ¼ SECTION 10
T18N - R20E

ECHO VALLEY PARKWAY

DUTCH DRAFT DRIVE

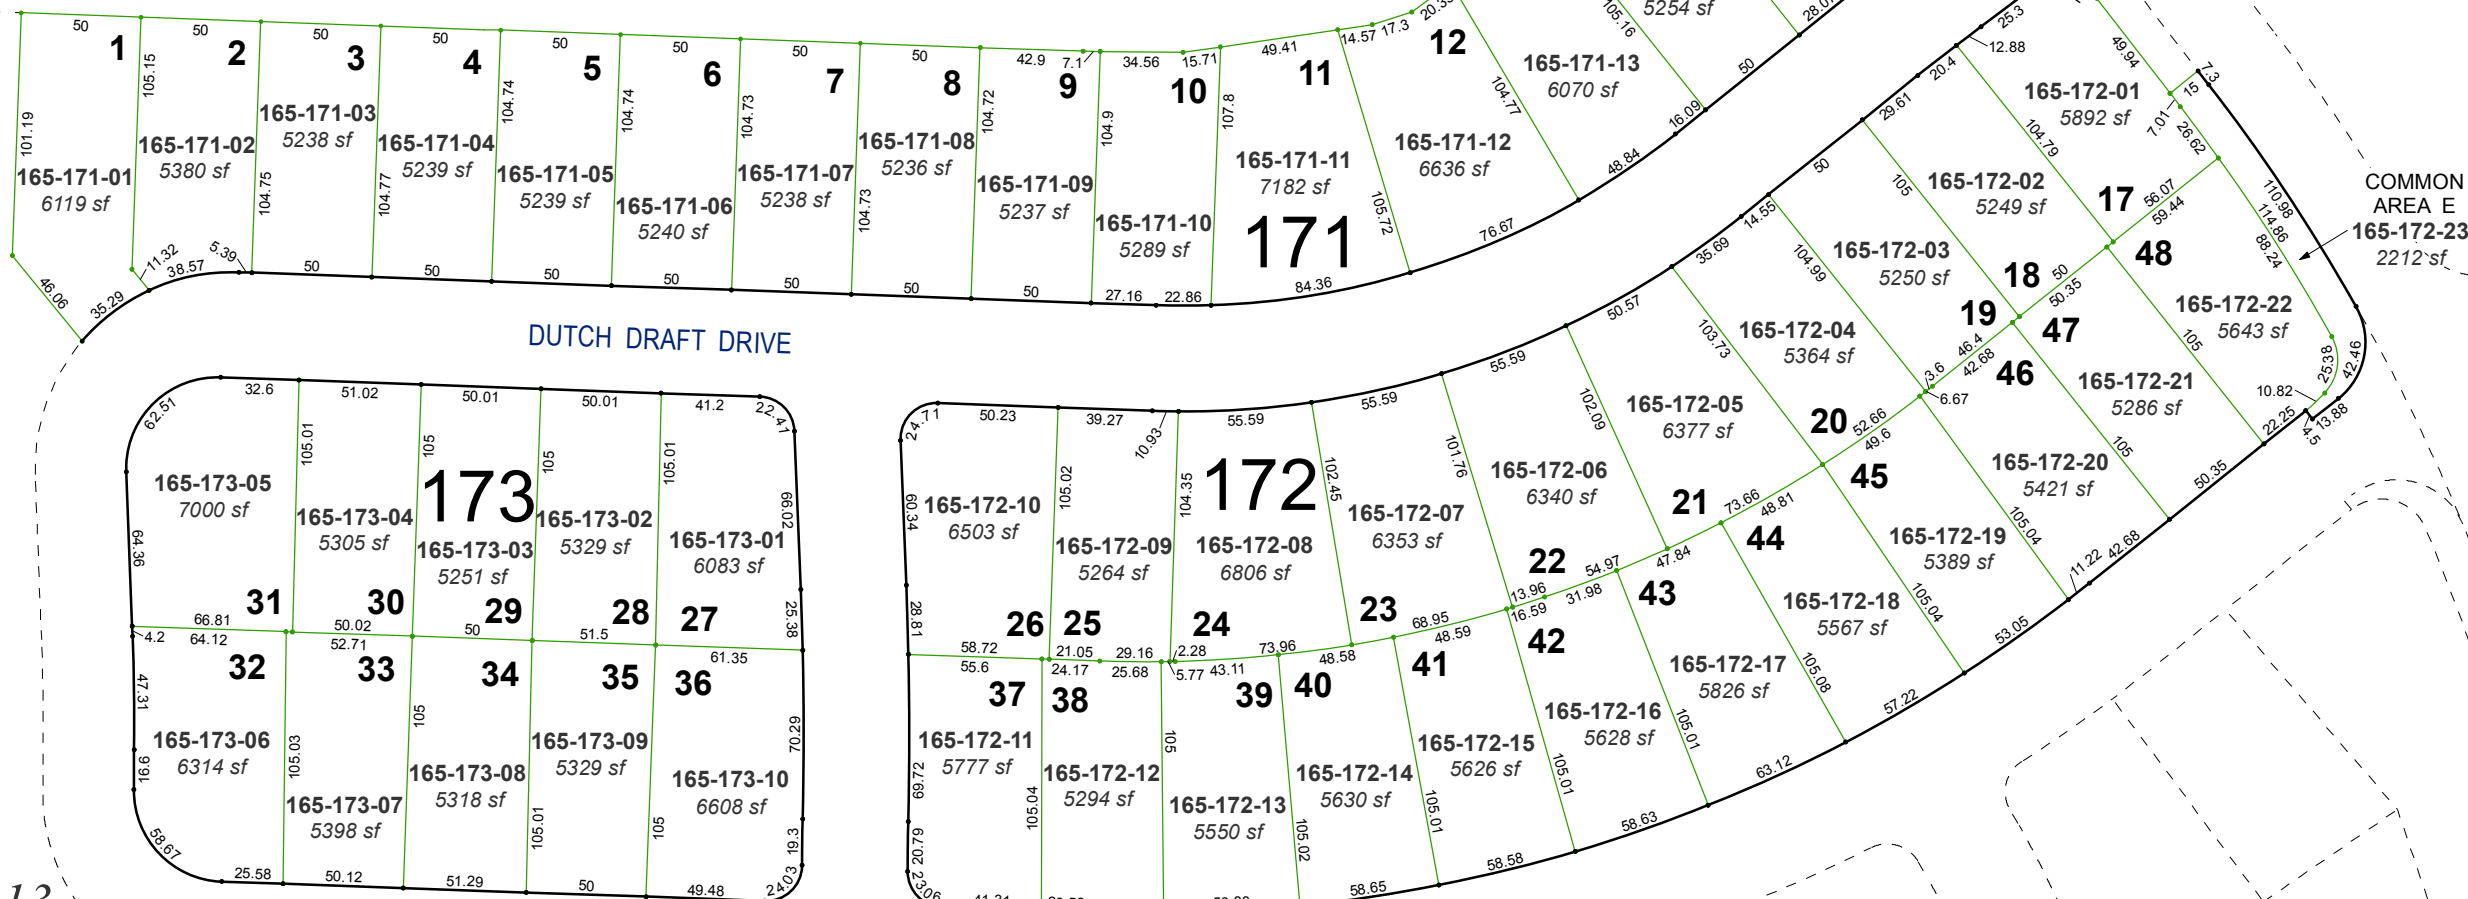

COMMON AREA E
165-172-23
2212 sf

165-13

WIND WALKER DRIVE

CASCADE STABLE DRIVE

LONG MEADOW DRIVE

BAYVIEW DRIVE