


(#5185)
BELLA VISTA RANCH
VILLAGE D, UNIT 2
 A PLANNED UNIT DEVELOPMENT
 PORTION OF N½ SECTION 10
 T18N - R20E


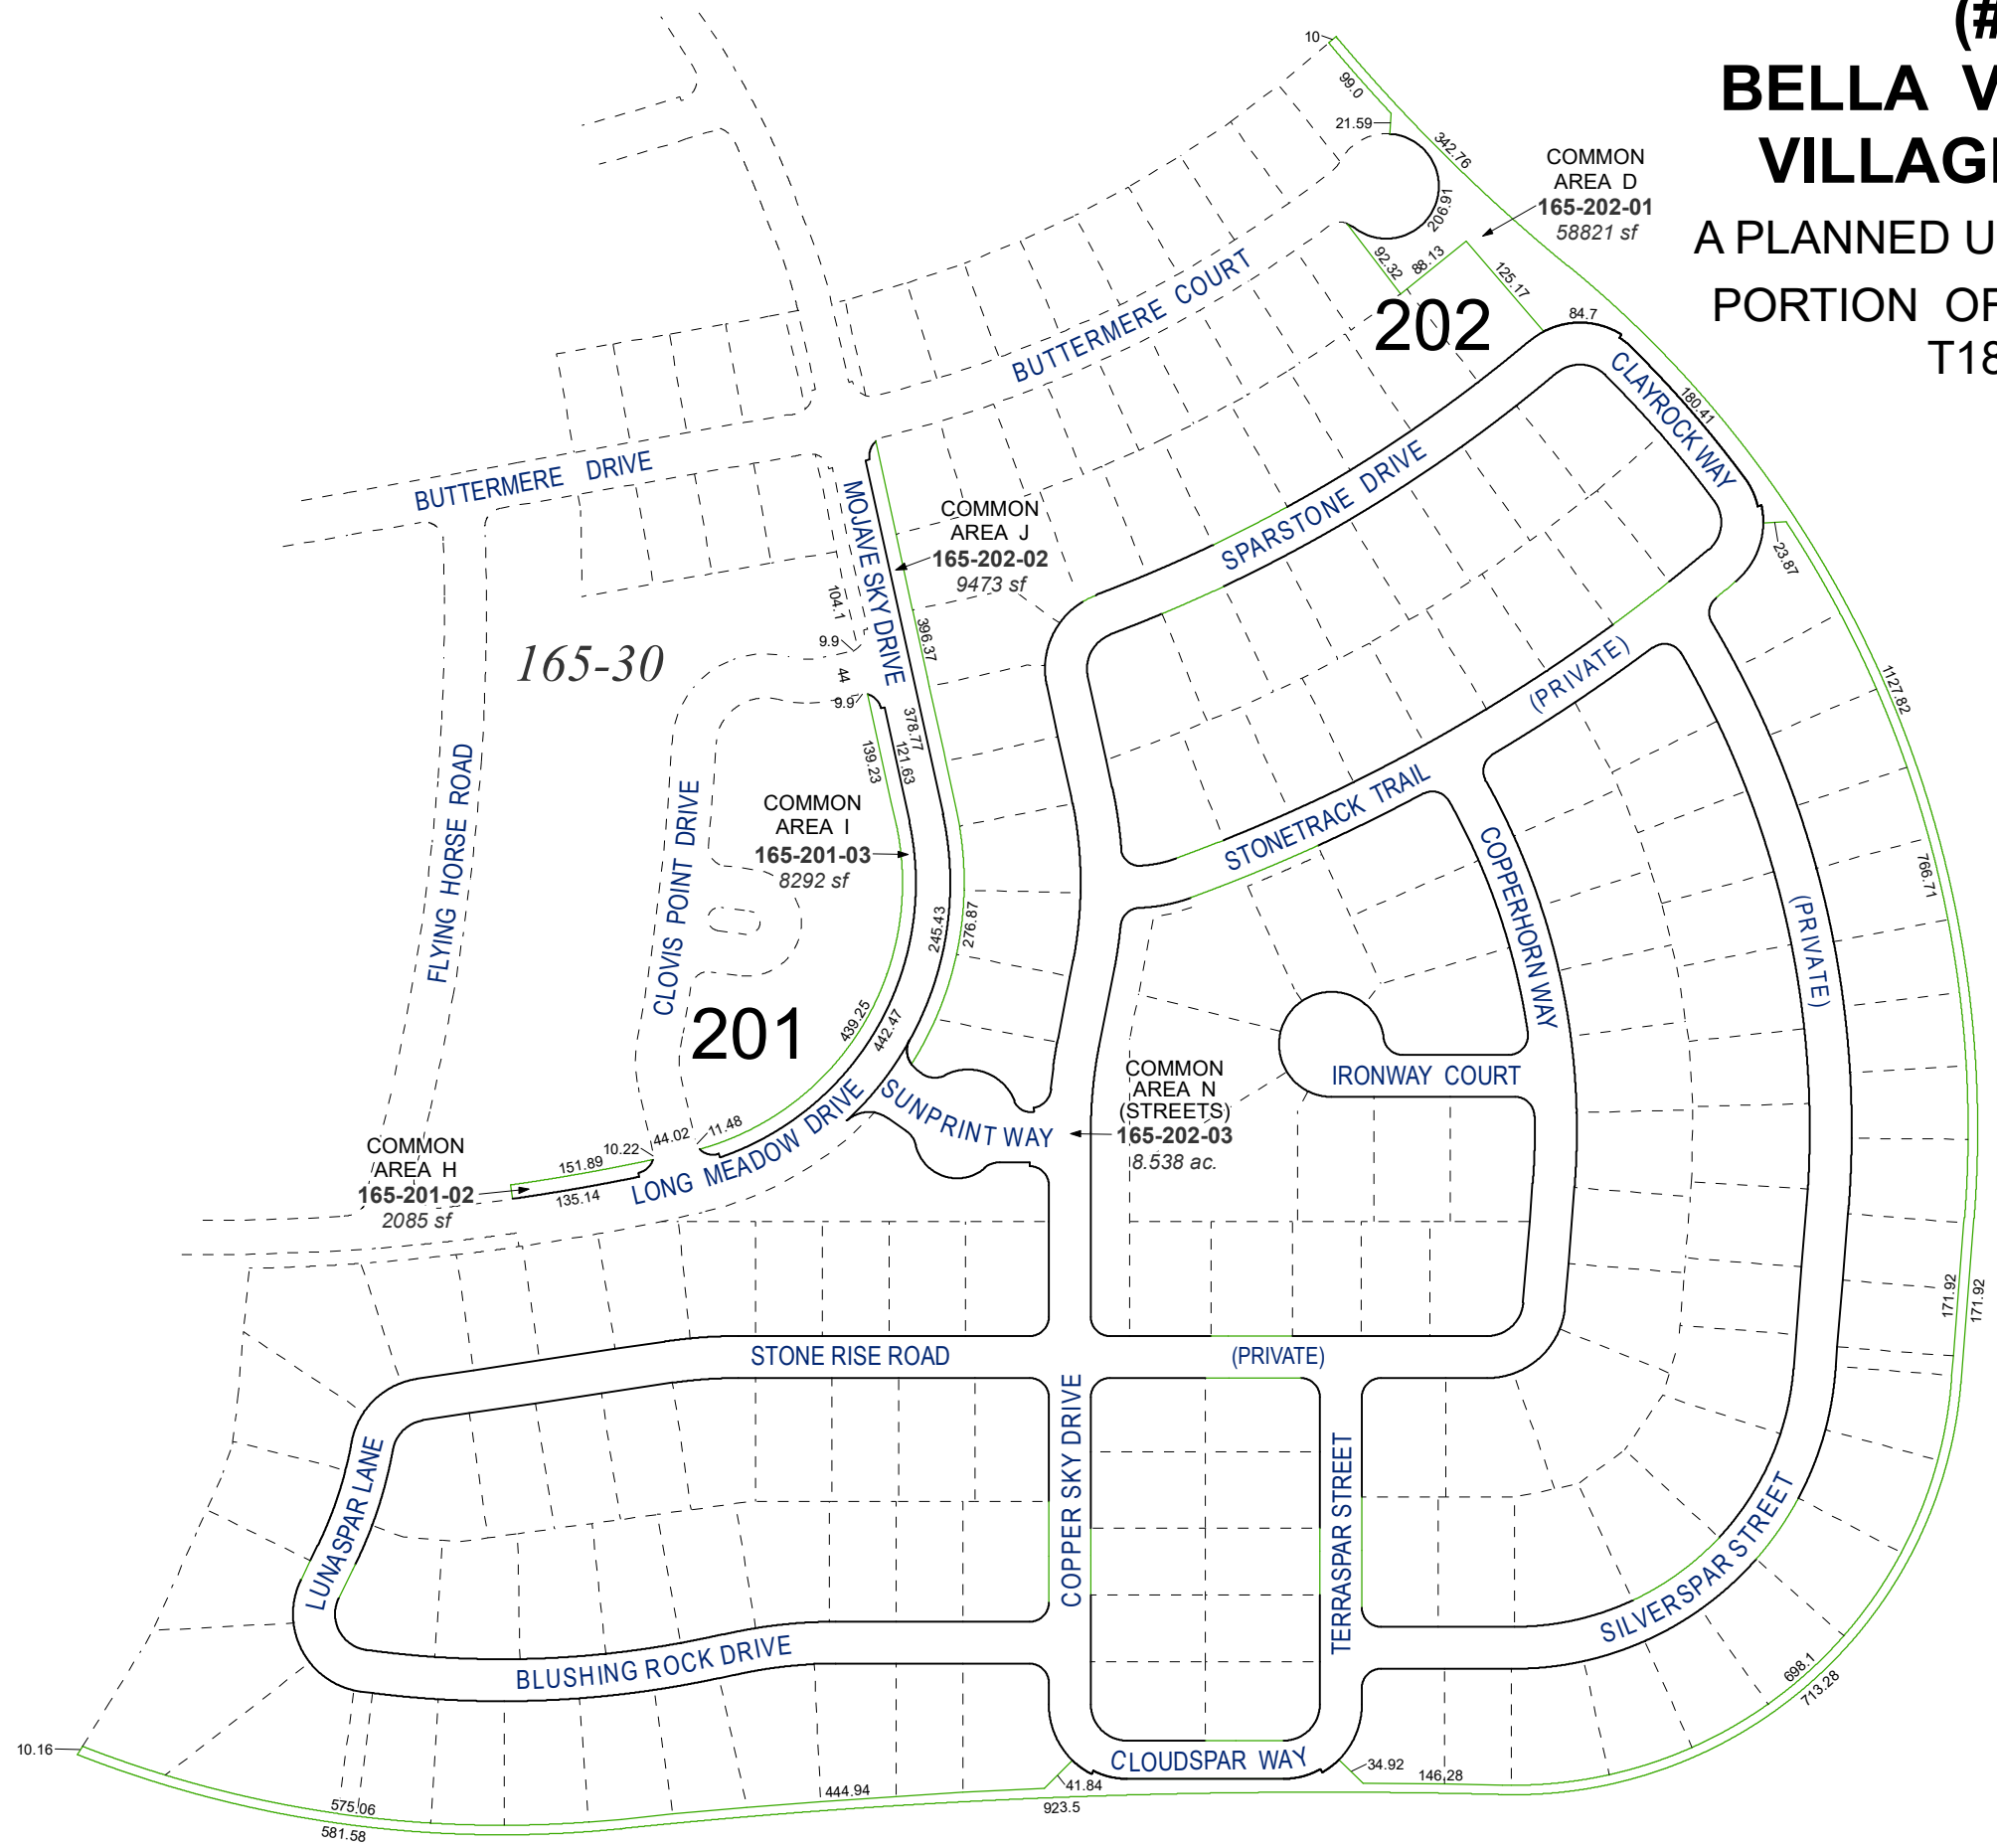


Assessor's Map Number
165-20

STATE OF NEVADA
WASHOE COUNTY
ASSESSOR'S OFFICE
 1001 East Ninth Street, Building D
 Reno, Nevada 89512
 (775) 328-2231



Feet
 0 50 100 150 200
 1 inch = 200 feet

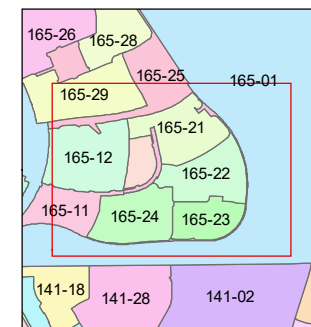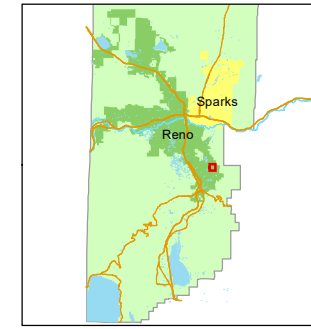

created by: EMG 11/10/2016
 updated: SR 08/23/17 SR 10/18/19

area previously shown on map(s):
165-01

NOTE: This map was prepared for the use of the Washoe County Assessor for assessment and illustrative purposes only. It does not represent a survey of the premises. No liability is assumed as to the sufficiency or accuracy of the data delineated hereon.