


(#5224)
BELLA VISTA RANCH
VILLAGE D, UNIT 3
 A PLANNED UNIT DEVELOPMENT
 PORTION OF NE¼ SECTION 10
 T18N - R20E


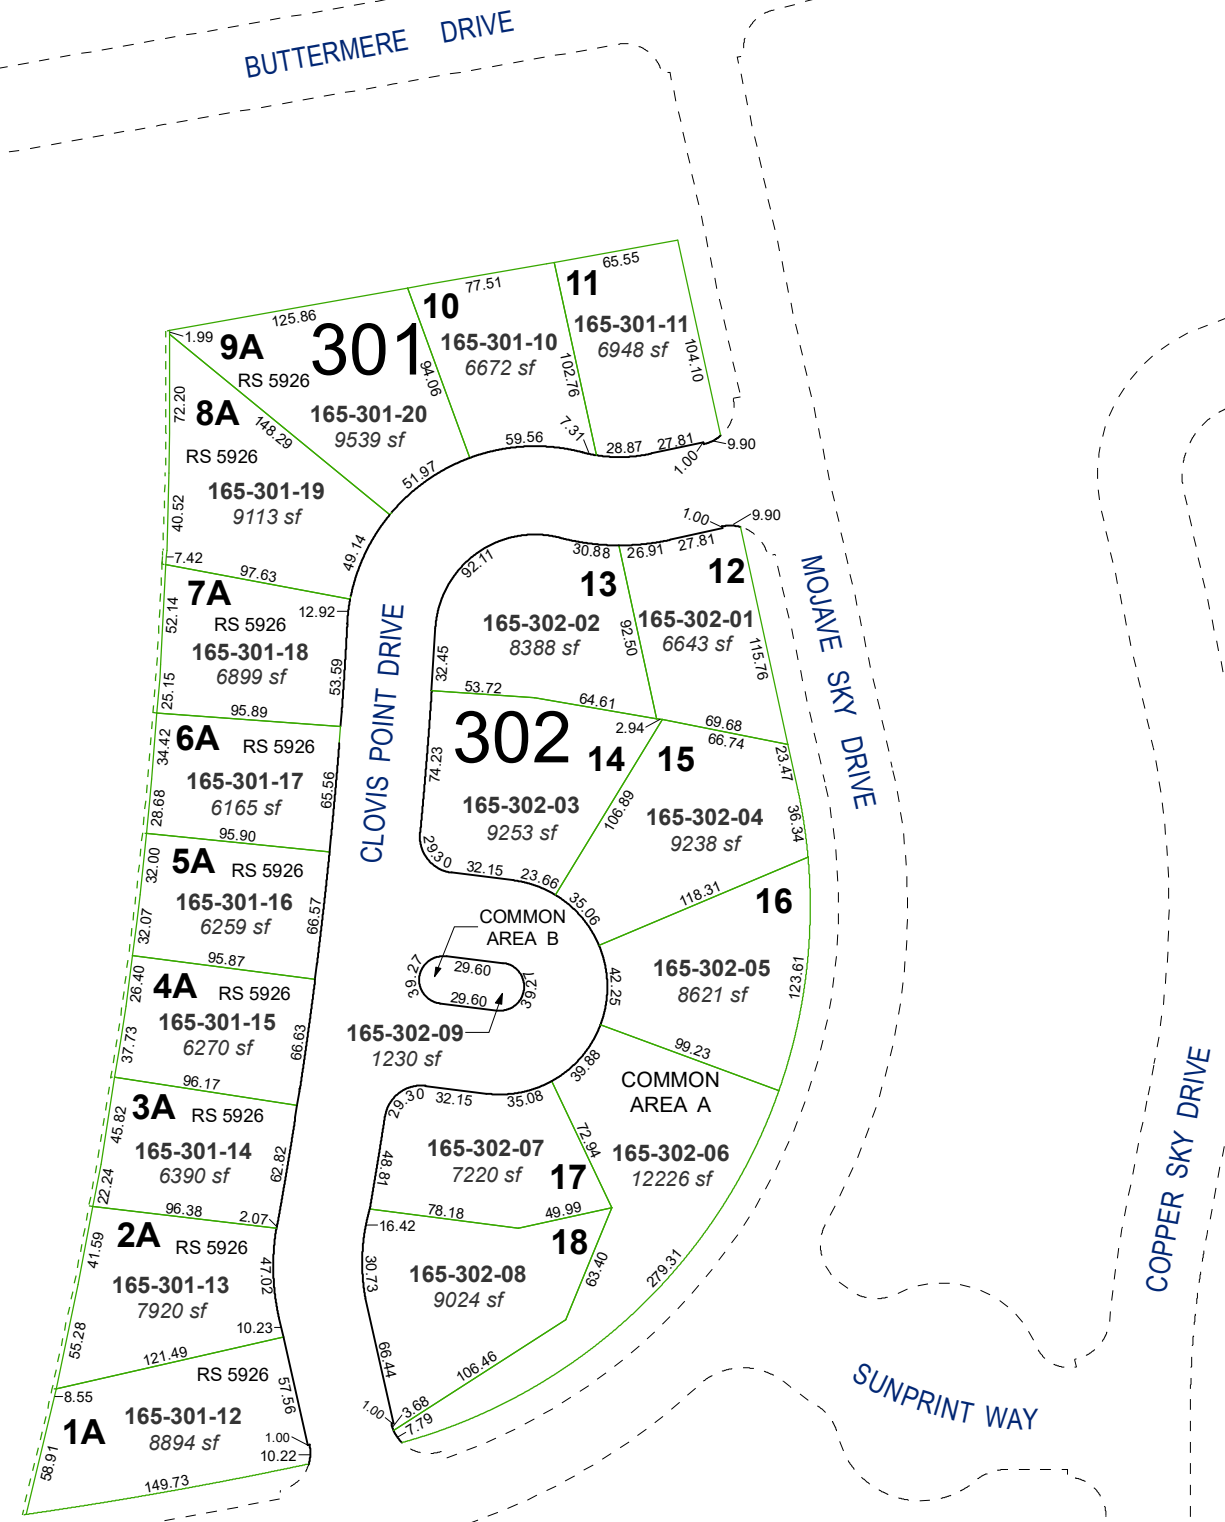


Assessor's Map Number
165-30

STATE OF NEVADA
WASHOE COUNTY
 ASSESSOR'S OFFICE
 1001 East Ninth Street, Building D
 Reno, Nevada 89512
 (775) 328-2231



Feet
 0 25 50 75 100
 1 inch = 100 feet

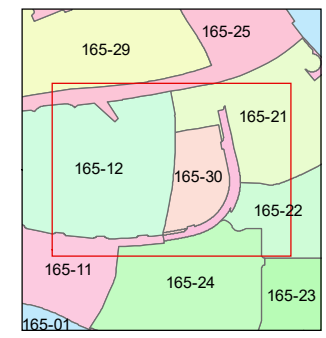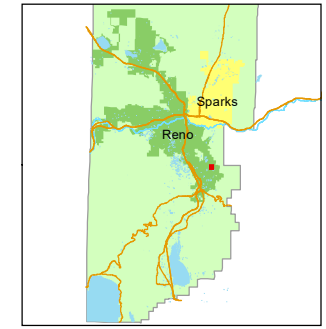

created by: SR 08/23/2017
 updated: SR 03/16/18 SR 09/26/19

area previously shown on map(s):
165-20

NOTE: This map was prepared for the use of the Washoe County Assessor for assessment and illustrative purposes only. It does not represent a survey of the premises. No liability is assumed as to the sufficiency or accuracy of the data delineated hereon.