
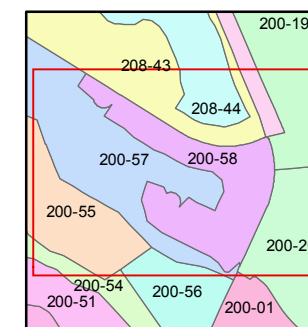


1 inch = 100 feet

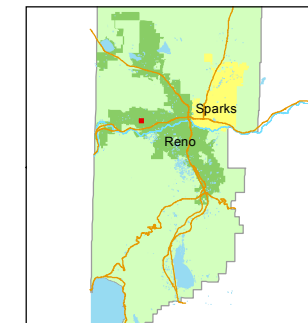

created by: EG 11/15/2013

last updated: \_\_\_\_\_

area previously shown on map(s)

200-01

NOTE: This map was prepared for the use of the Washoe County Assessor for assessment and illustrative purposes only. It does not represent a survey of the premises. No liability is assumed as to the sufficiency or accuracy of the data delineated hereon.


**(#3764)**  
**NORTHGATE UNIT NO. 18A**  
PORTION OF SECTION 7  
T19N - R19E

**583**

**582**

**584**

**581**

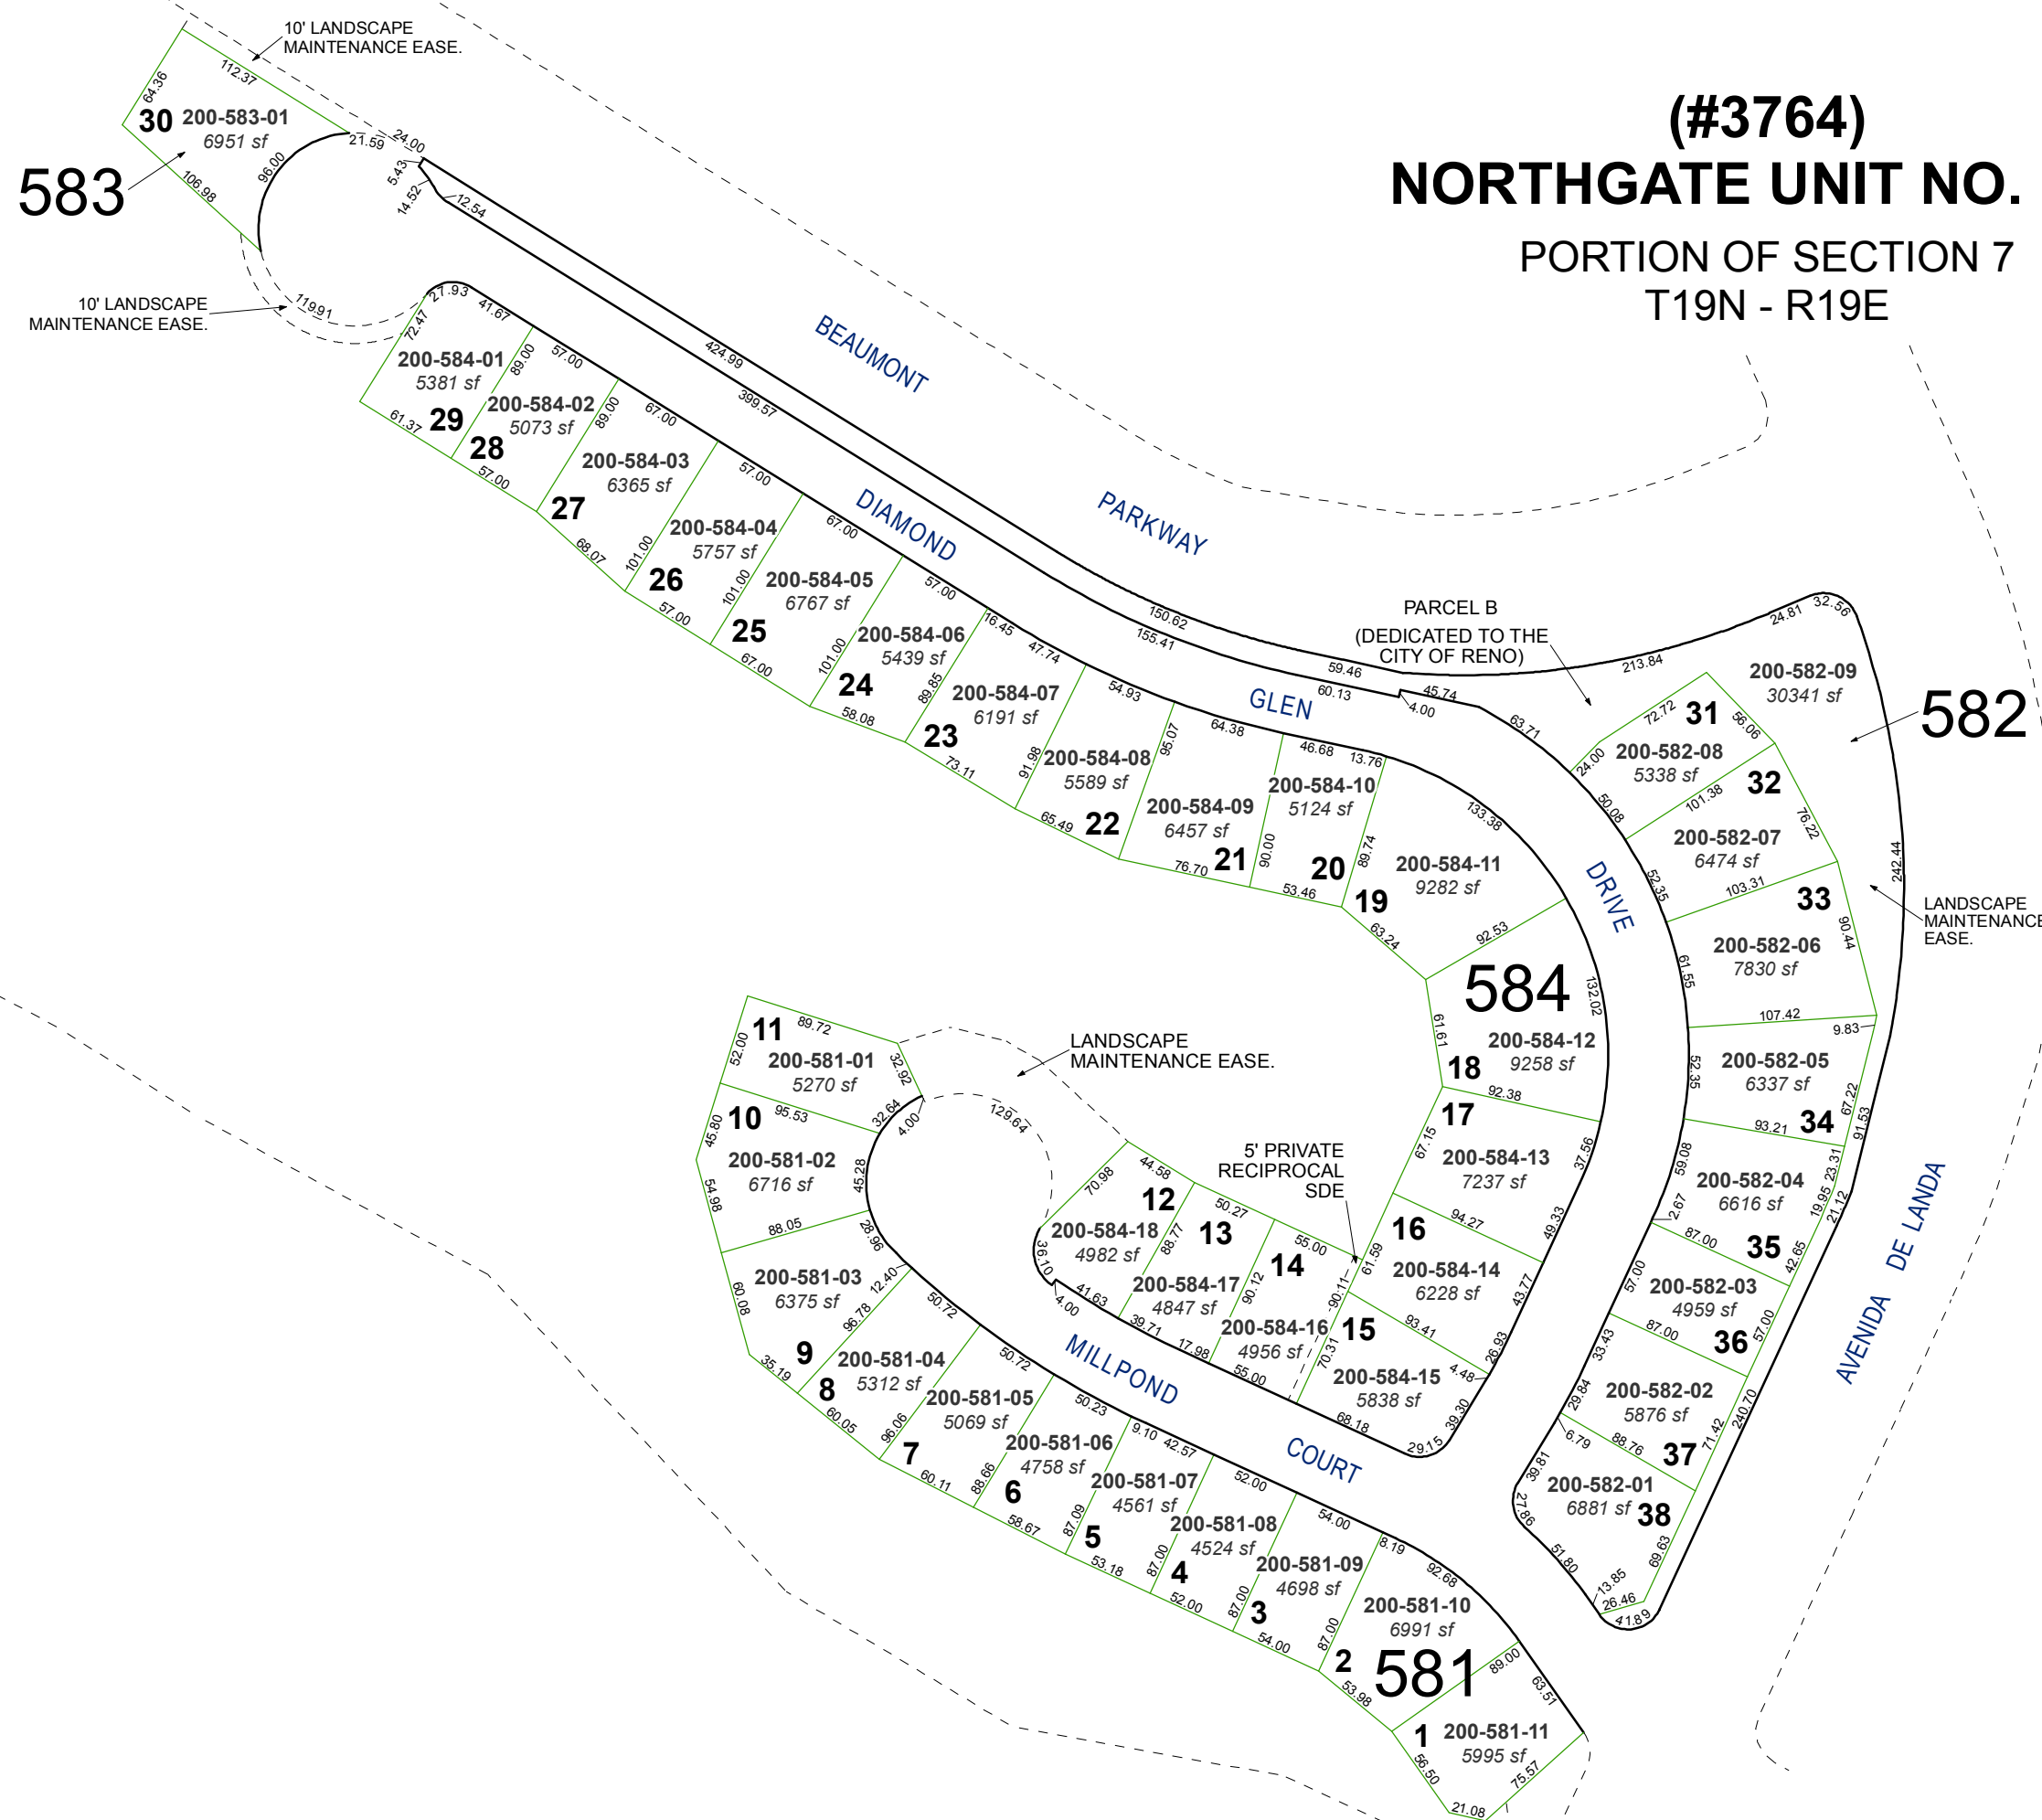

10' LANDSCAPE MAINTENANCE EASE.

10' LANDSCAPE MAINTENANCE EASE.

LANDSCAPE MAINTENANCE EASE.

LANDSCAPE MAINTENANCE EASE.

PARCEL B  
(DEDICATED TO THE CITY OF RENO)

5' PRIVATE RECIPROCAL SDE