
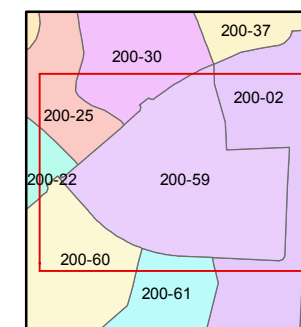


1 inch = 80 feet

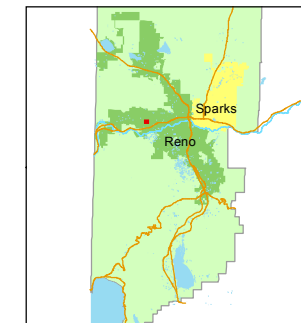

created by: EG 11/18/2013


last updated: \_\_\_\_\_

area previously shown on map(s)

200-02

NOTE: This map was prepared for the use of the Washoe County Assessor for assessment and illustrative purposes only. It does not represent a survey of the premises. No liability is assumed as to the sufficiency or accuracy of the data delineated hereon.

**PORTION OF E½ SECTION 7  
T19N - R19E**

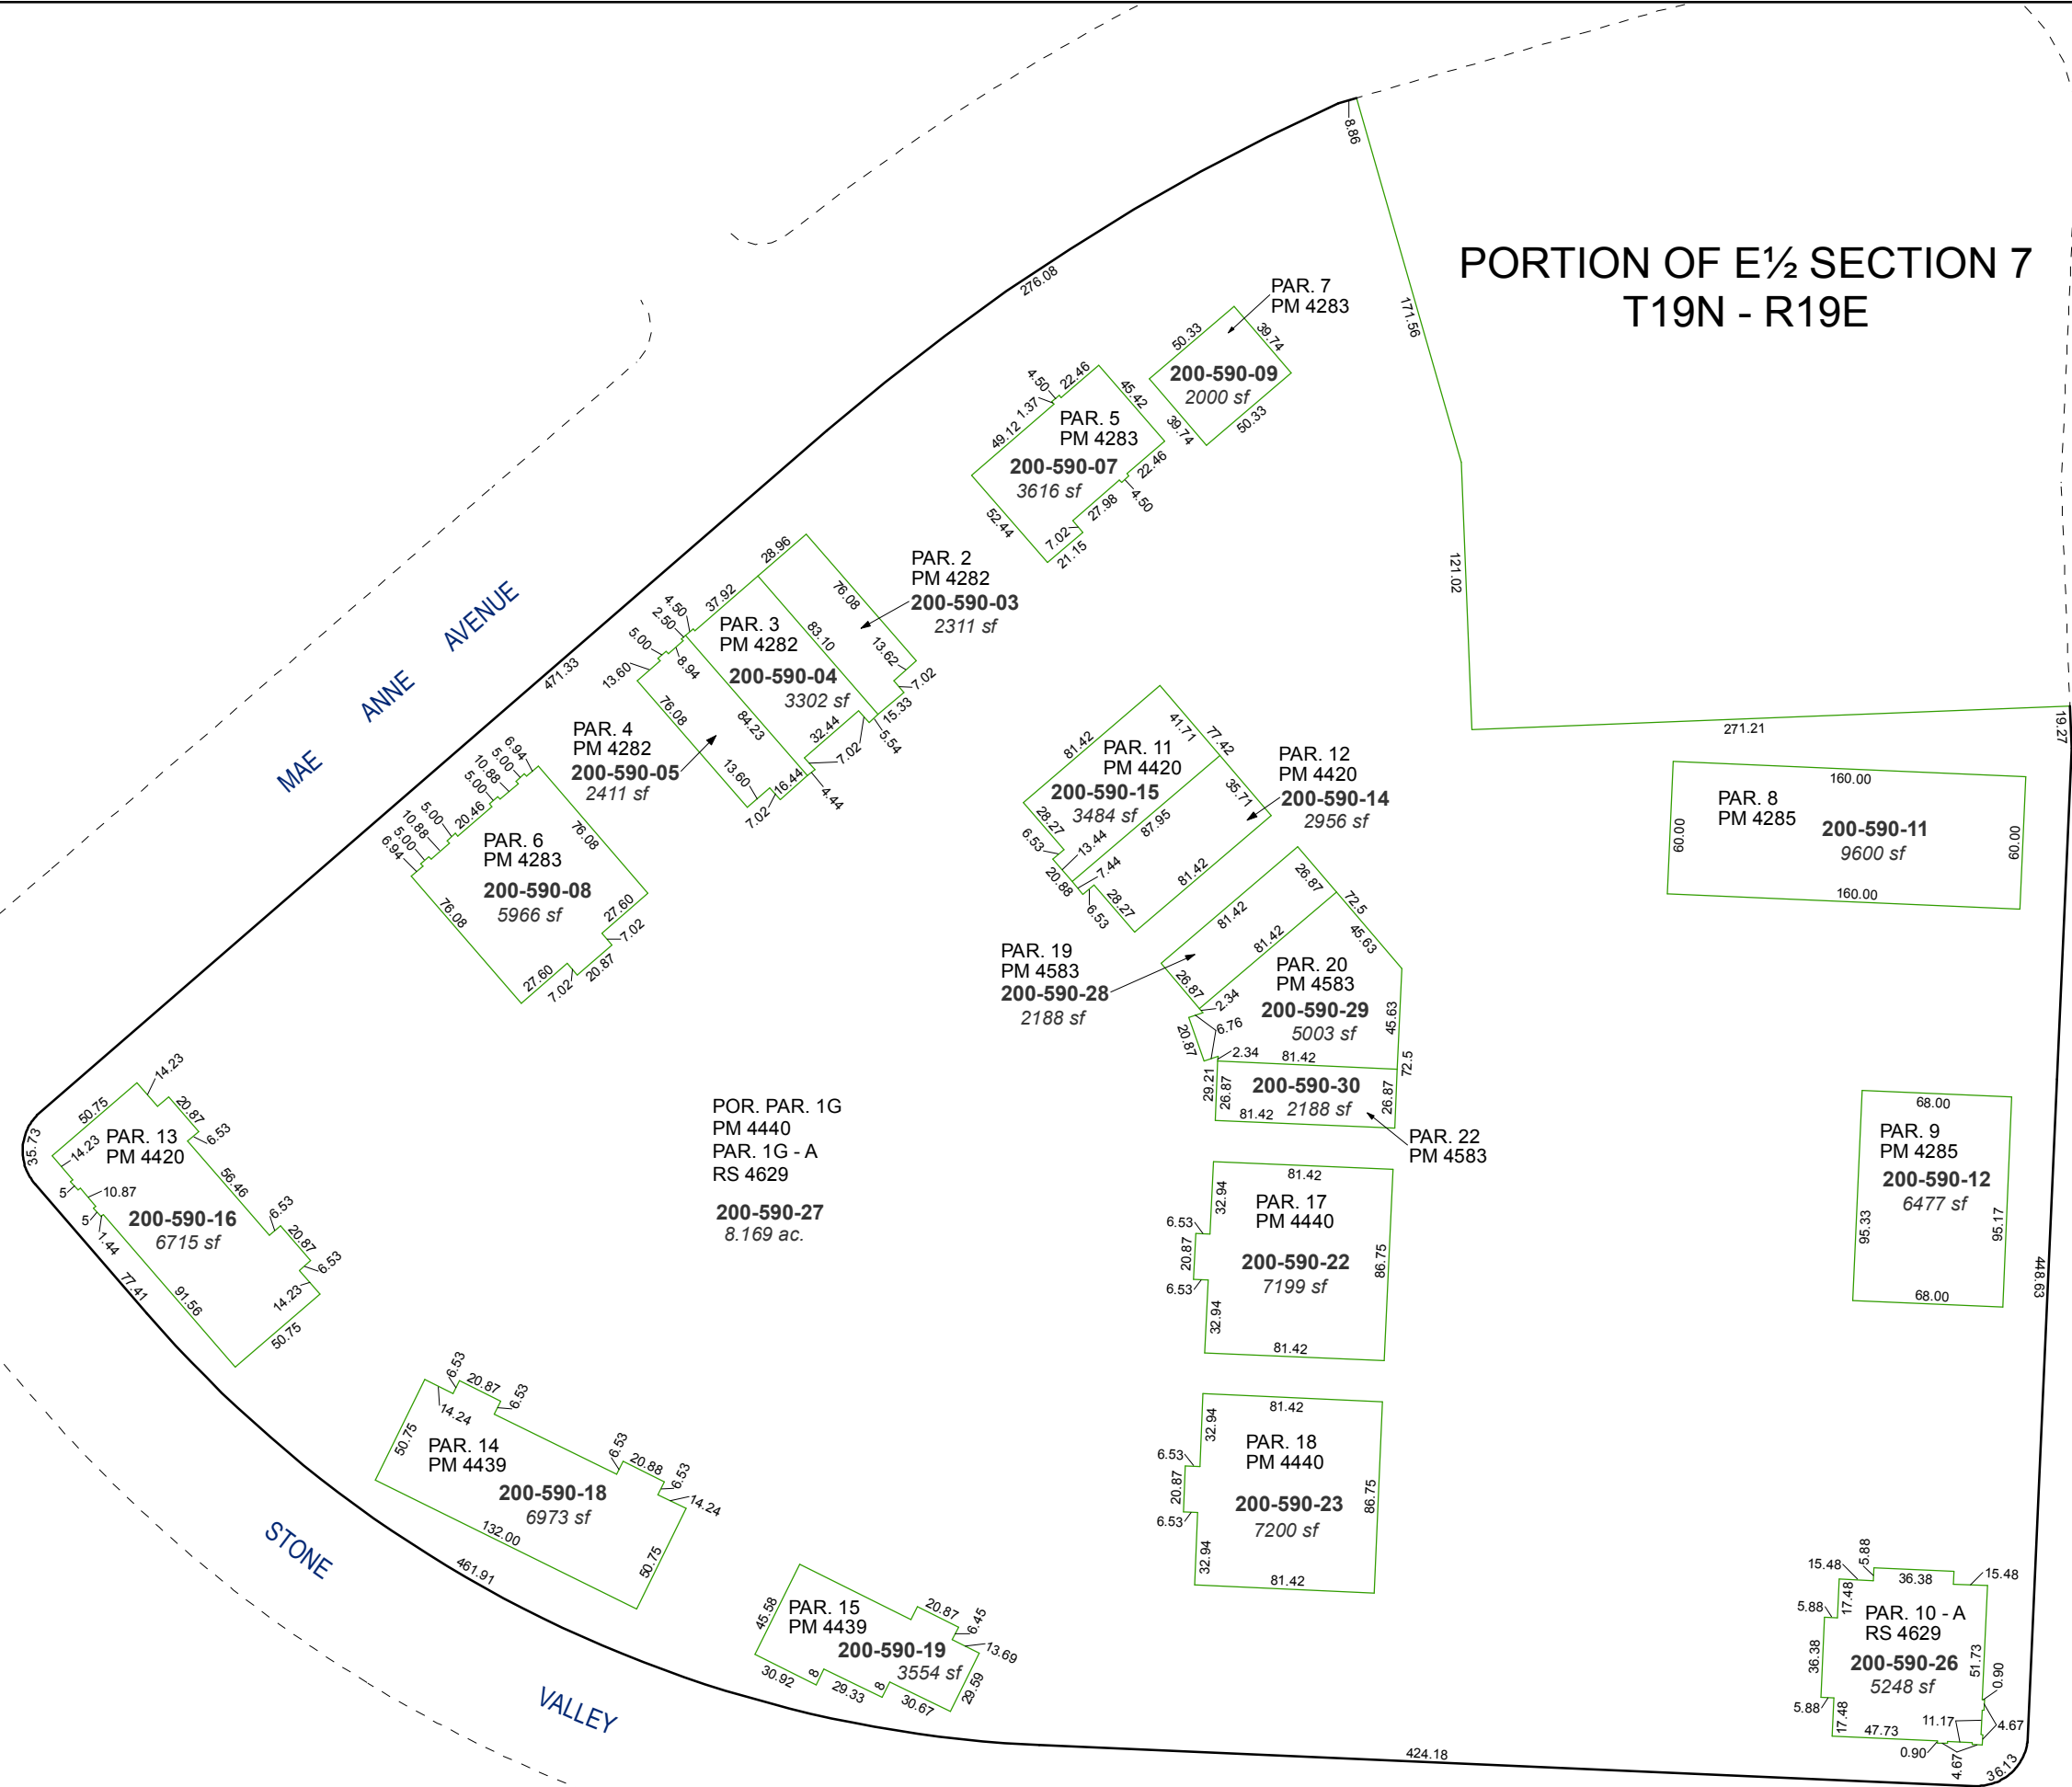

**MAE ANNE AVENUE**

**STONE VALLEY DRIVE**

**ROBB DRIVE**

POR. PAR. 1G  
PM 4440  
PAR. 1G - A  
RS 4629  
**200-590-27**  
8.169 ac.

PAR. 13  
PM 4420  
**200-590-16**  
6715 sf

PAR. 14  
PM 4439  
**200-590-18**  
6973 sf

PAR. 15  
PM 4439  
**200-590-19**  
3554 sf

PAR. 5  
PM 4283  
**200-590-07**  
3616 sf

PAR. 7  
PM 4283  
**200-590-09**  
2000 sf

PAR. 2  
PM 4282  
**200-590-03**  
2311 sf

PAR. 3  
PM 4282  
**200-590-04**  
3302 sf

PAR. 4  
PM 4282  
**200-590-05**  
2411 sf

PAR. 6  
PM 4283  
**200-590-08**  
5966 sf

PAR. 11  
PM 4420  
**200-590-15**  
3484 sf

PAR. 12  
PM 4420  
**200-590-14**  
2956 sf

PAR. 8  
PM 4285  
**200-590-11**  
9600 sf

PAR. 19  
PM 4583  
**200-590-28**  
2188 sf

PAR. 20  
PM 4583  
**200-590-29**  
5003 sf

PAR. 22  
PM 4583  
**200-590-30**  
2188 sf

PAR. 17  
PM 4440  
**200-590-22**  
7199 sf

PAR. 9  
PM 4285  
**200-590-12**  
6477 sf

PAR. 18  
PM 4440  
**200-590-23**  
7200 sf

PAR. 10 - A  
RS 4629  
**200-590-26**  
5248 sf