


**(#3180)  
CREEKRIDGE NORTH  
UNIT 2**

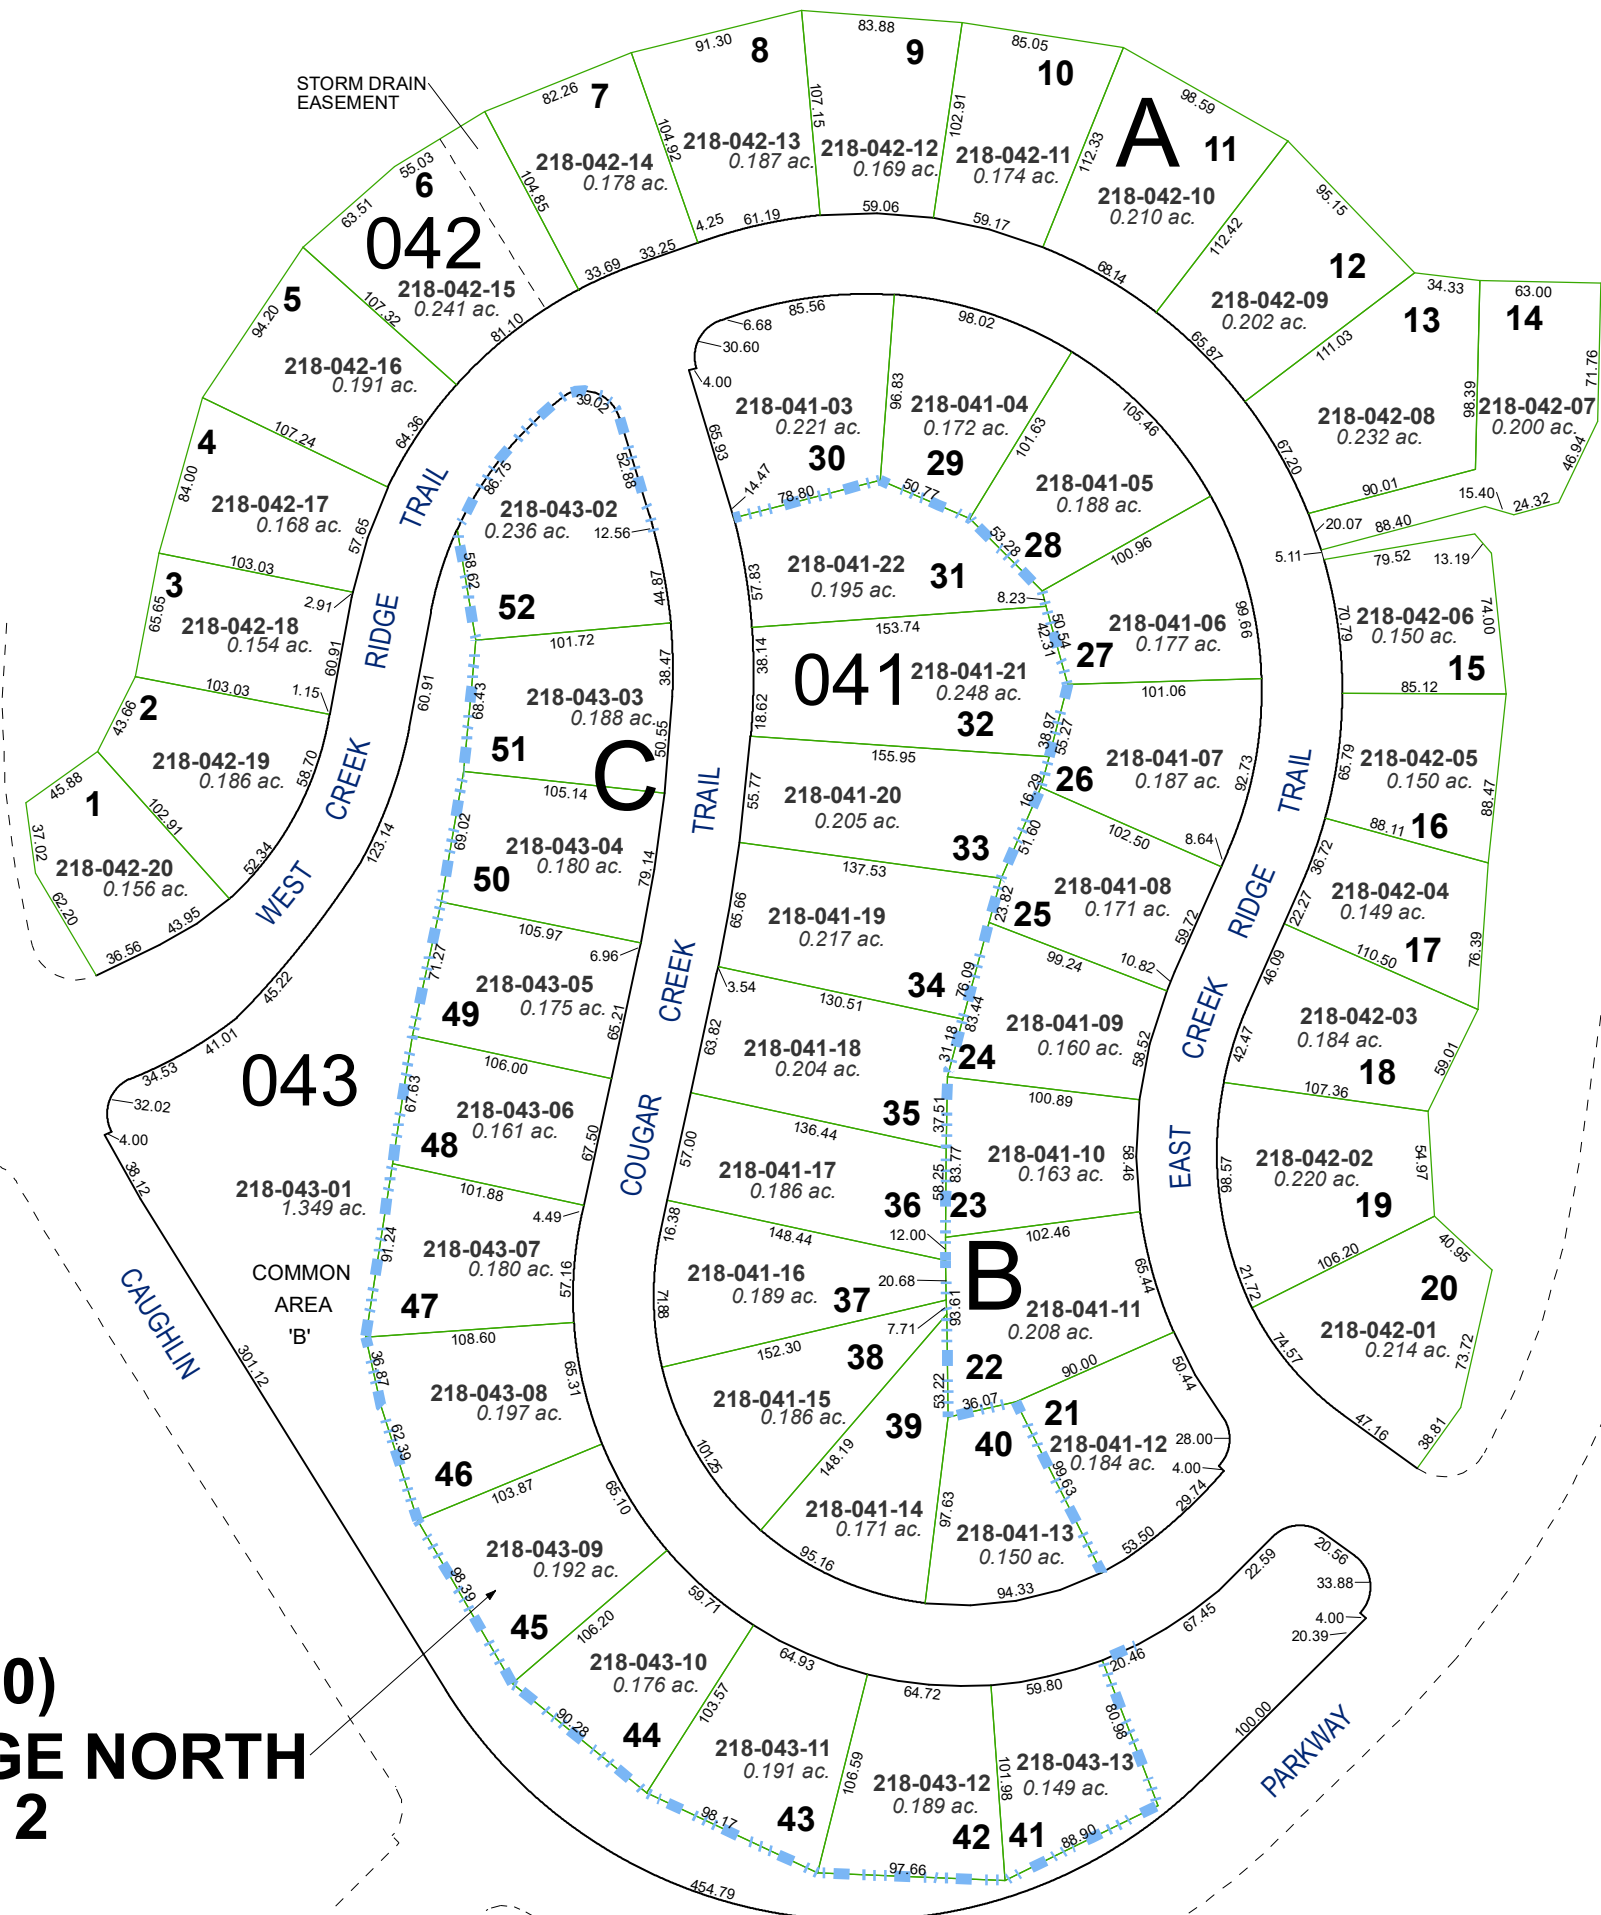


**(#3129)  
CREEKRIDGE NORTH  
UNIT 1  
PORTION OF SECTIONS 28 & 29  
T19N - R19E**

Assessor's Map Number



**218-04**

STATE OF NEVADA  
**WASHOE COUNTY  
ASSESSOR'S OFFICE**

1001 East Ninth Street, Building D  
Reno, Nevada 89512  
(775) 328-2231

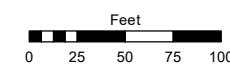

1 inch = 100 feet

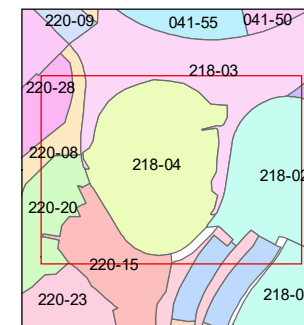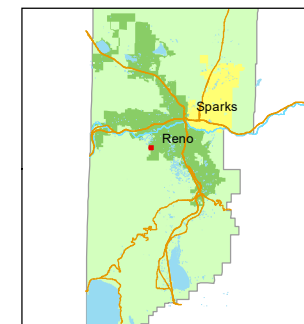

created by: JRA 11/05/2020

updated: \_\_\_\_\_

area previously shown on map(s):

041-24

NOTE: This map was prepared for the use of the Washoe County Assessor for assessment and illustrative purposes only. It does not represent a survey of the premises. No liability is assumed as to the sufficiency or accuracy of the data delineated hereon.