
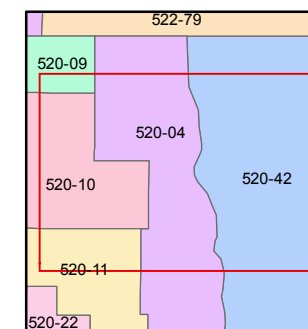


1 inch = 50 feet

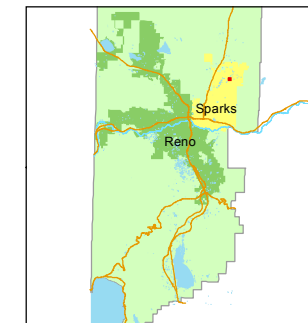

created by: EG 6/19/2014

last updated: _____

area previously shown on map(s)

522-67

NOTE: This map was prepared for the use of the Washoe County Assessor for assessment and illustrative purposes only. It does not represent a survey of the premises. No liability is assumed as to the sufficiency or accuracy of the data delineated hereon.


VISTA BOULEVARD

GOLF COURSE ACCESS EASE.

(#3584)

WINGFIELD SPRINGS UNIT TWENTY-FOUR A

A CONDOMINIUM SUBDIVISION PLANNED DEVELOPMENT PORTION OF NW ¼ SECTION 13 T20N - R20E

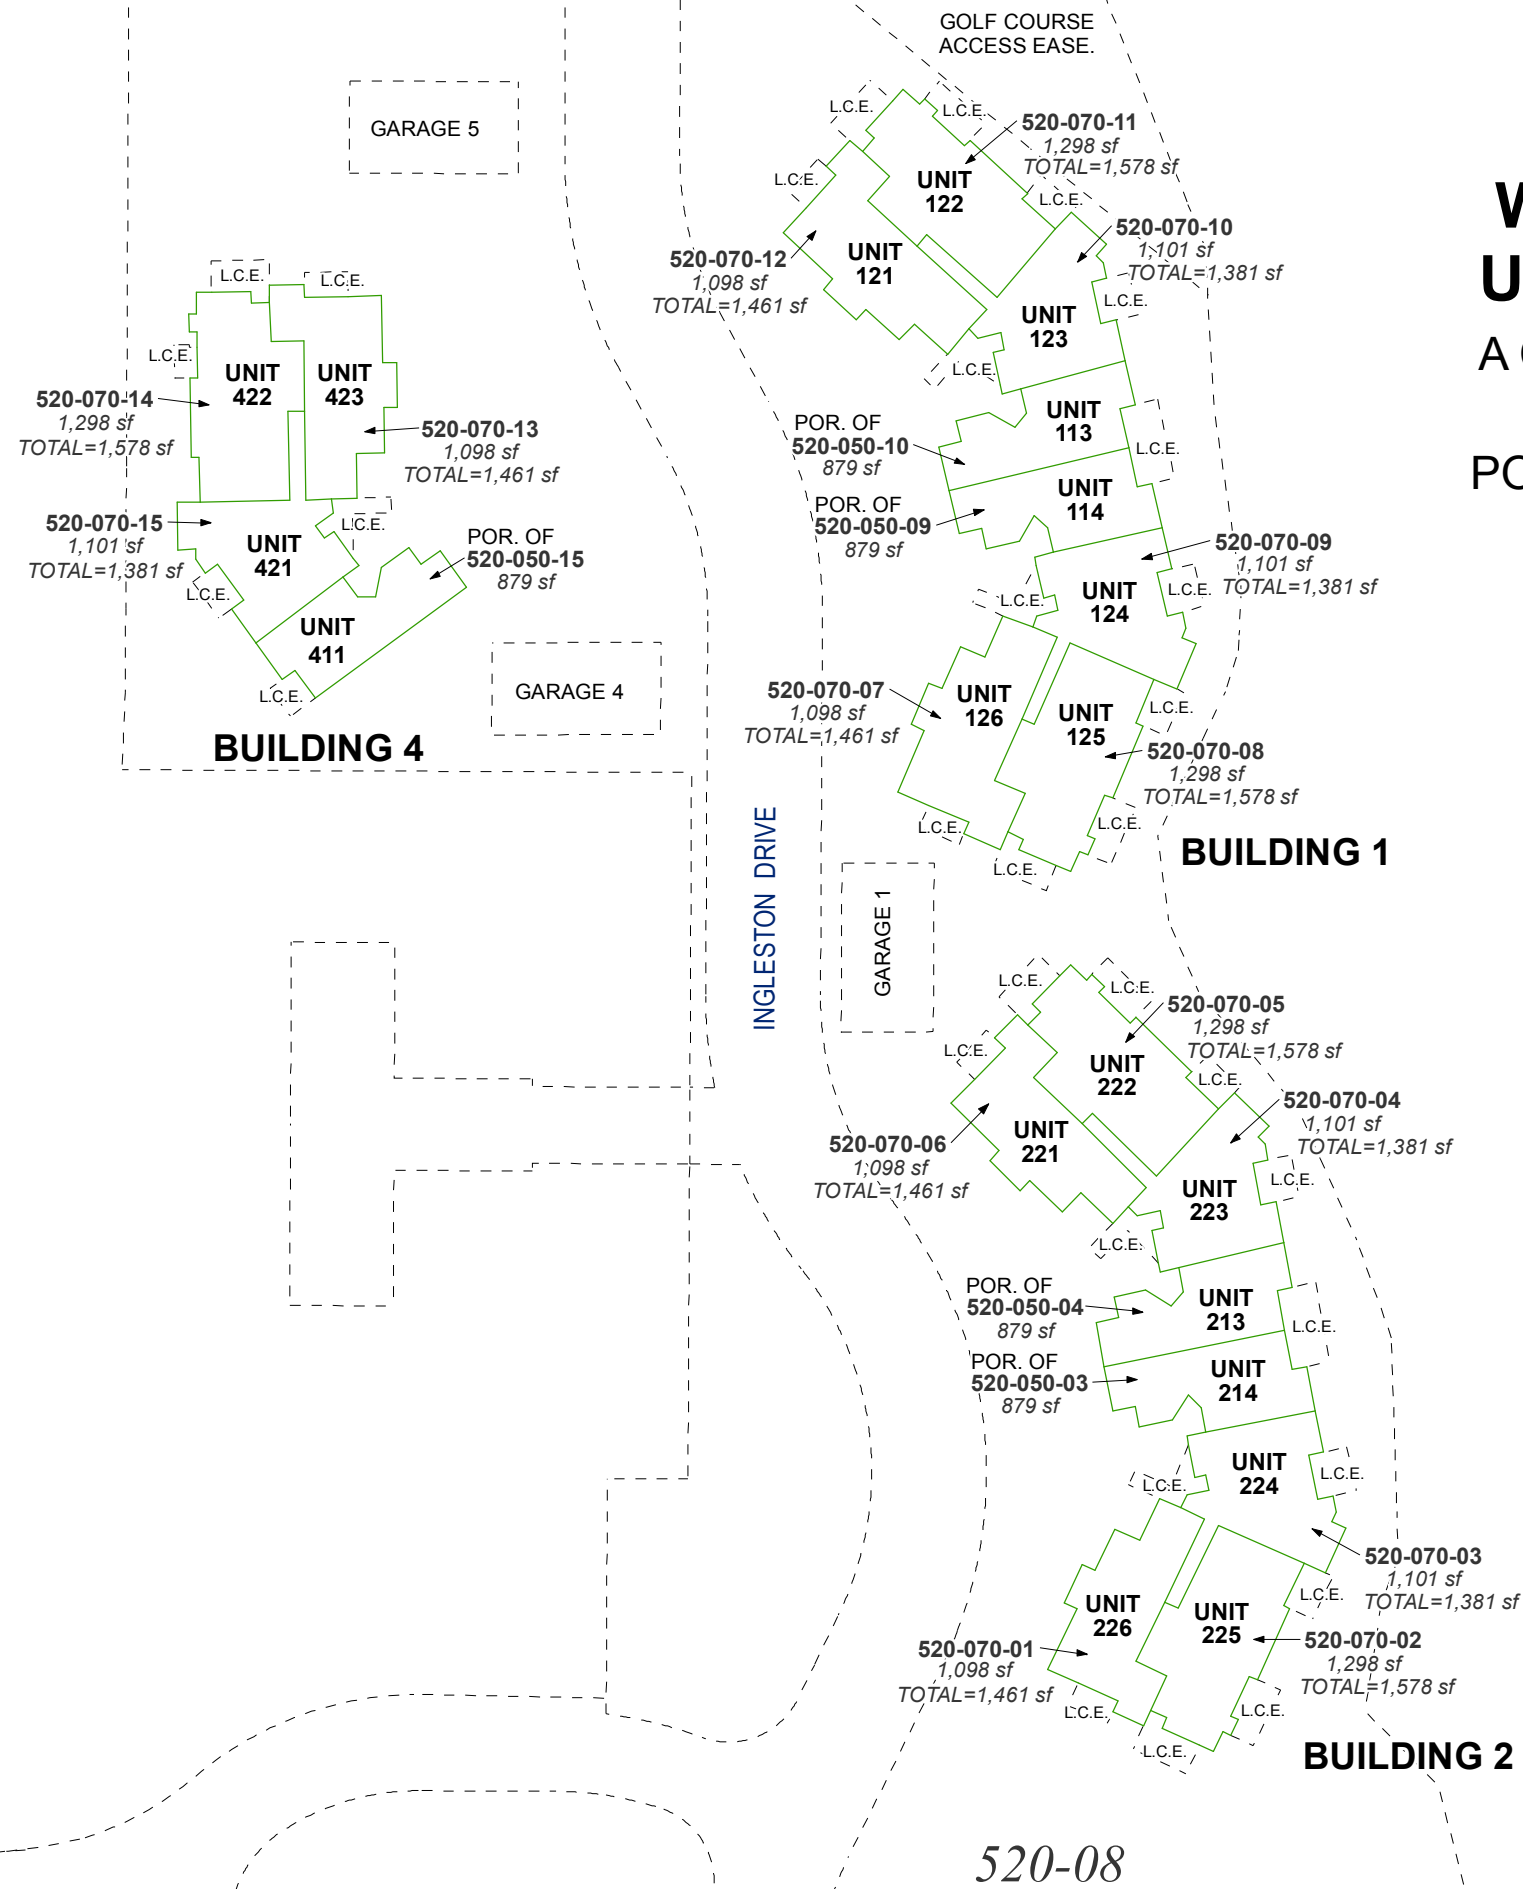

NOTES:

DIMENSIONS AND UNIT AREAS GIVEN ARE TO INSIDE WALLS

SEE 520-08-S1 FOR COMPLETE FIRST FLOOR DIMENSIONS

TOTAL UNIT AREA INCLUDES AREA FOR GARAGE

SEE 520-05 FOR FIRST FLOOR AREAS

L.C.E. = LIMITED COMMON ELEMENT

SECOND FLOOR UNITS