



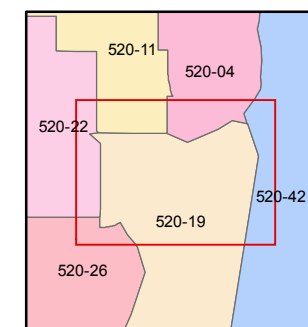

1 inch = 30 feet

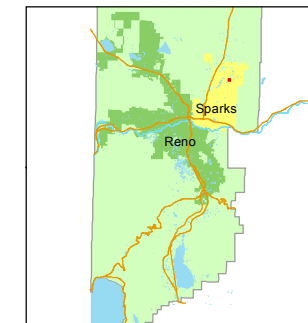

created by: EMG 4/22/2014

last updated: _____


area previously shown on map(s)

520-02

NOTE: This map was prepared for the use of the Washoe County Assessor for assessment and illustrative purposes only. It does not represent a survey of the premises. No liability is assumed as to the sufficiency or accuracy of the data delineated hereon.

(#3880)
WINGFIELD SPRINGS UNIT TWENTY-FOUR - C
A CONDOMINIUM - PLANNED DEVELOPMENT
PORTION OF THE NW ¼ SECTION 13
T20N - R20E

NOTES:
DIMENSIONS AND UNIT AREAS GIVEN ARE TO INSIDE WALLS
TOTAL UNIT AREA INCLUDES AREA FOR GARAGE
SEE 520-20-S1 FOR SECOND FLOOR DIMENSIONS AND AREAS
L.C.E. = LIMITED COMMON ELEMENT

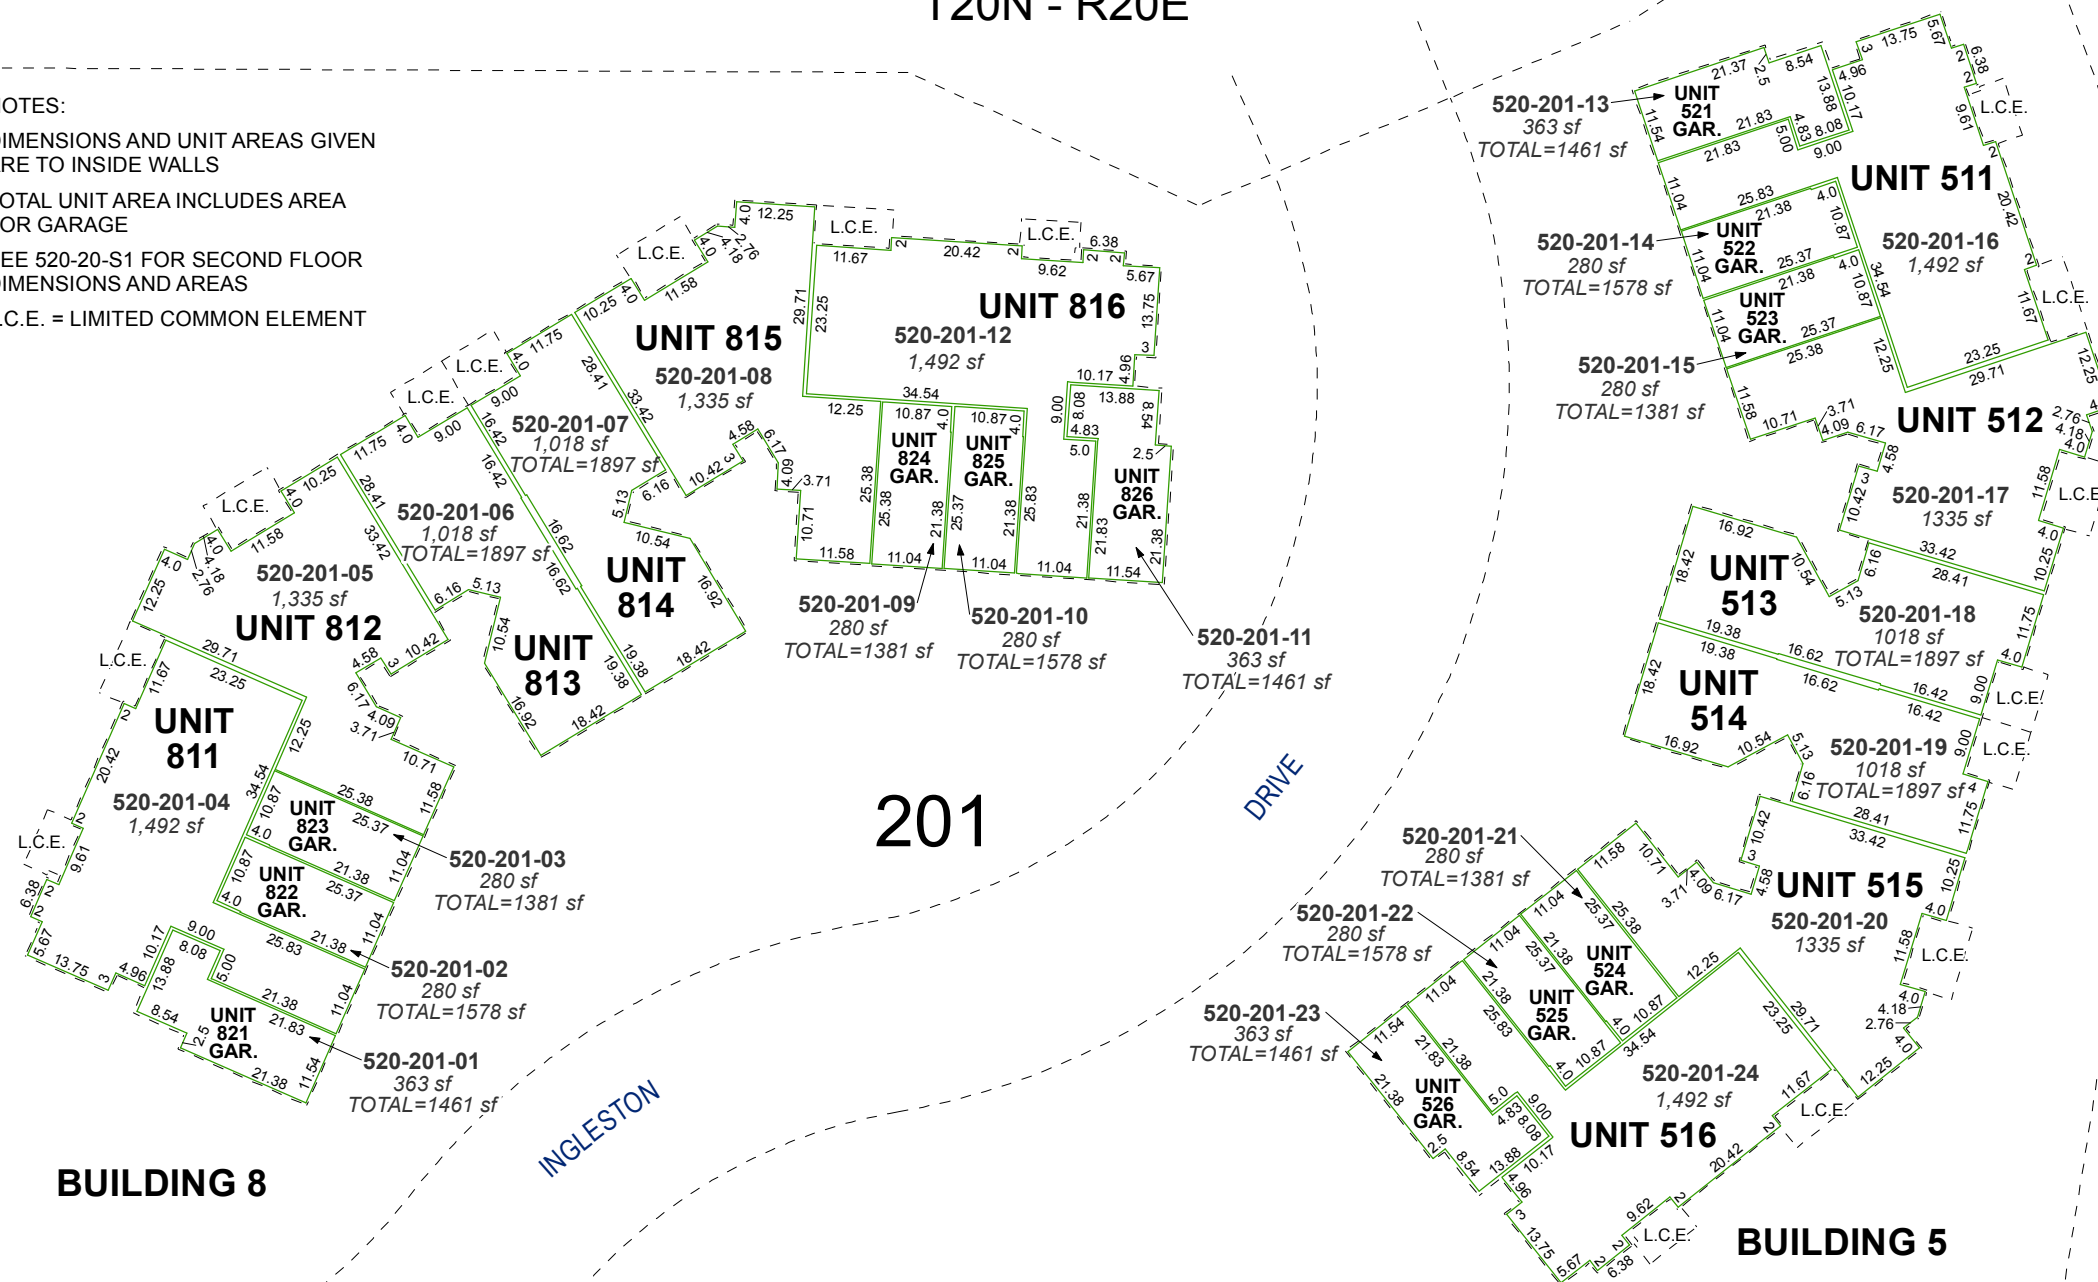

BUILDING 8

BUILDING 5

FIRST FLOOR UNITS

520-21