



STATE OF NEVADA
WASHOE COUNTY
ASSESSOR'S OFFICE
Michael E. Clark, Assessor

1001 East Ninth Street
Building D
Reno, Nevada 89512
(775) 328-2231

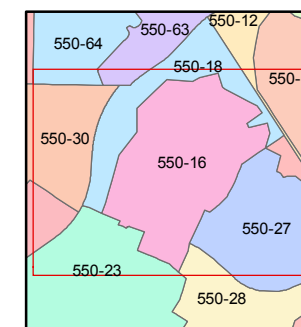

1 inch = 100 feet

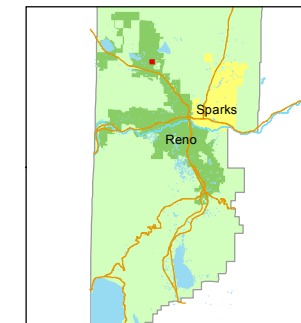


created by: KSB 8/05/2015

last updated: _____

area previously shown on map(s)

550-01

NOTE: This map was prepared for the use of the Washoe County Assessor for assessment and illustrative purposes only. It does not represent a survey of the premises. No liability is assumed as to the sufficiency or accuracy of the data delineated hereon.

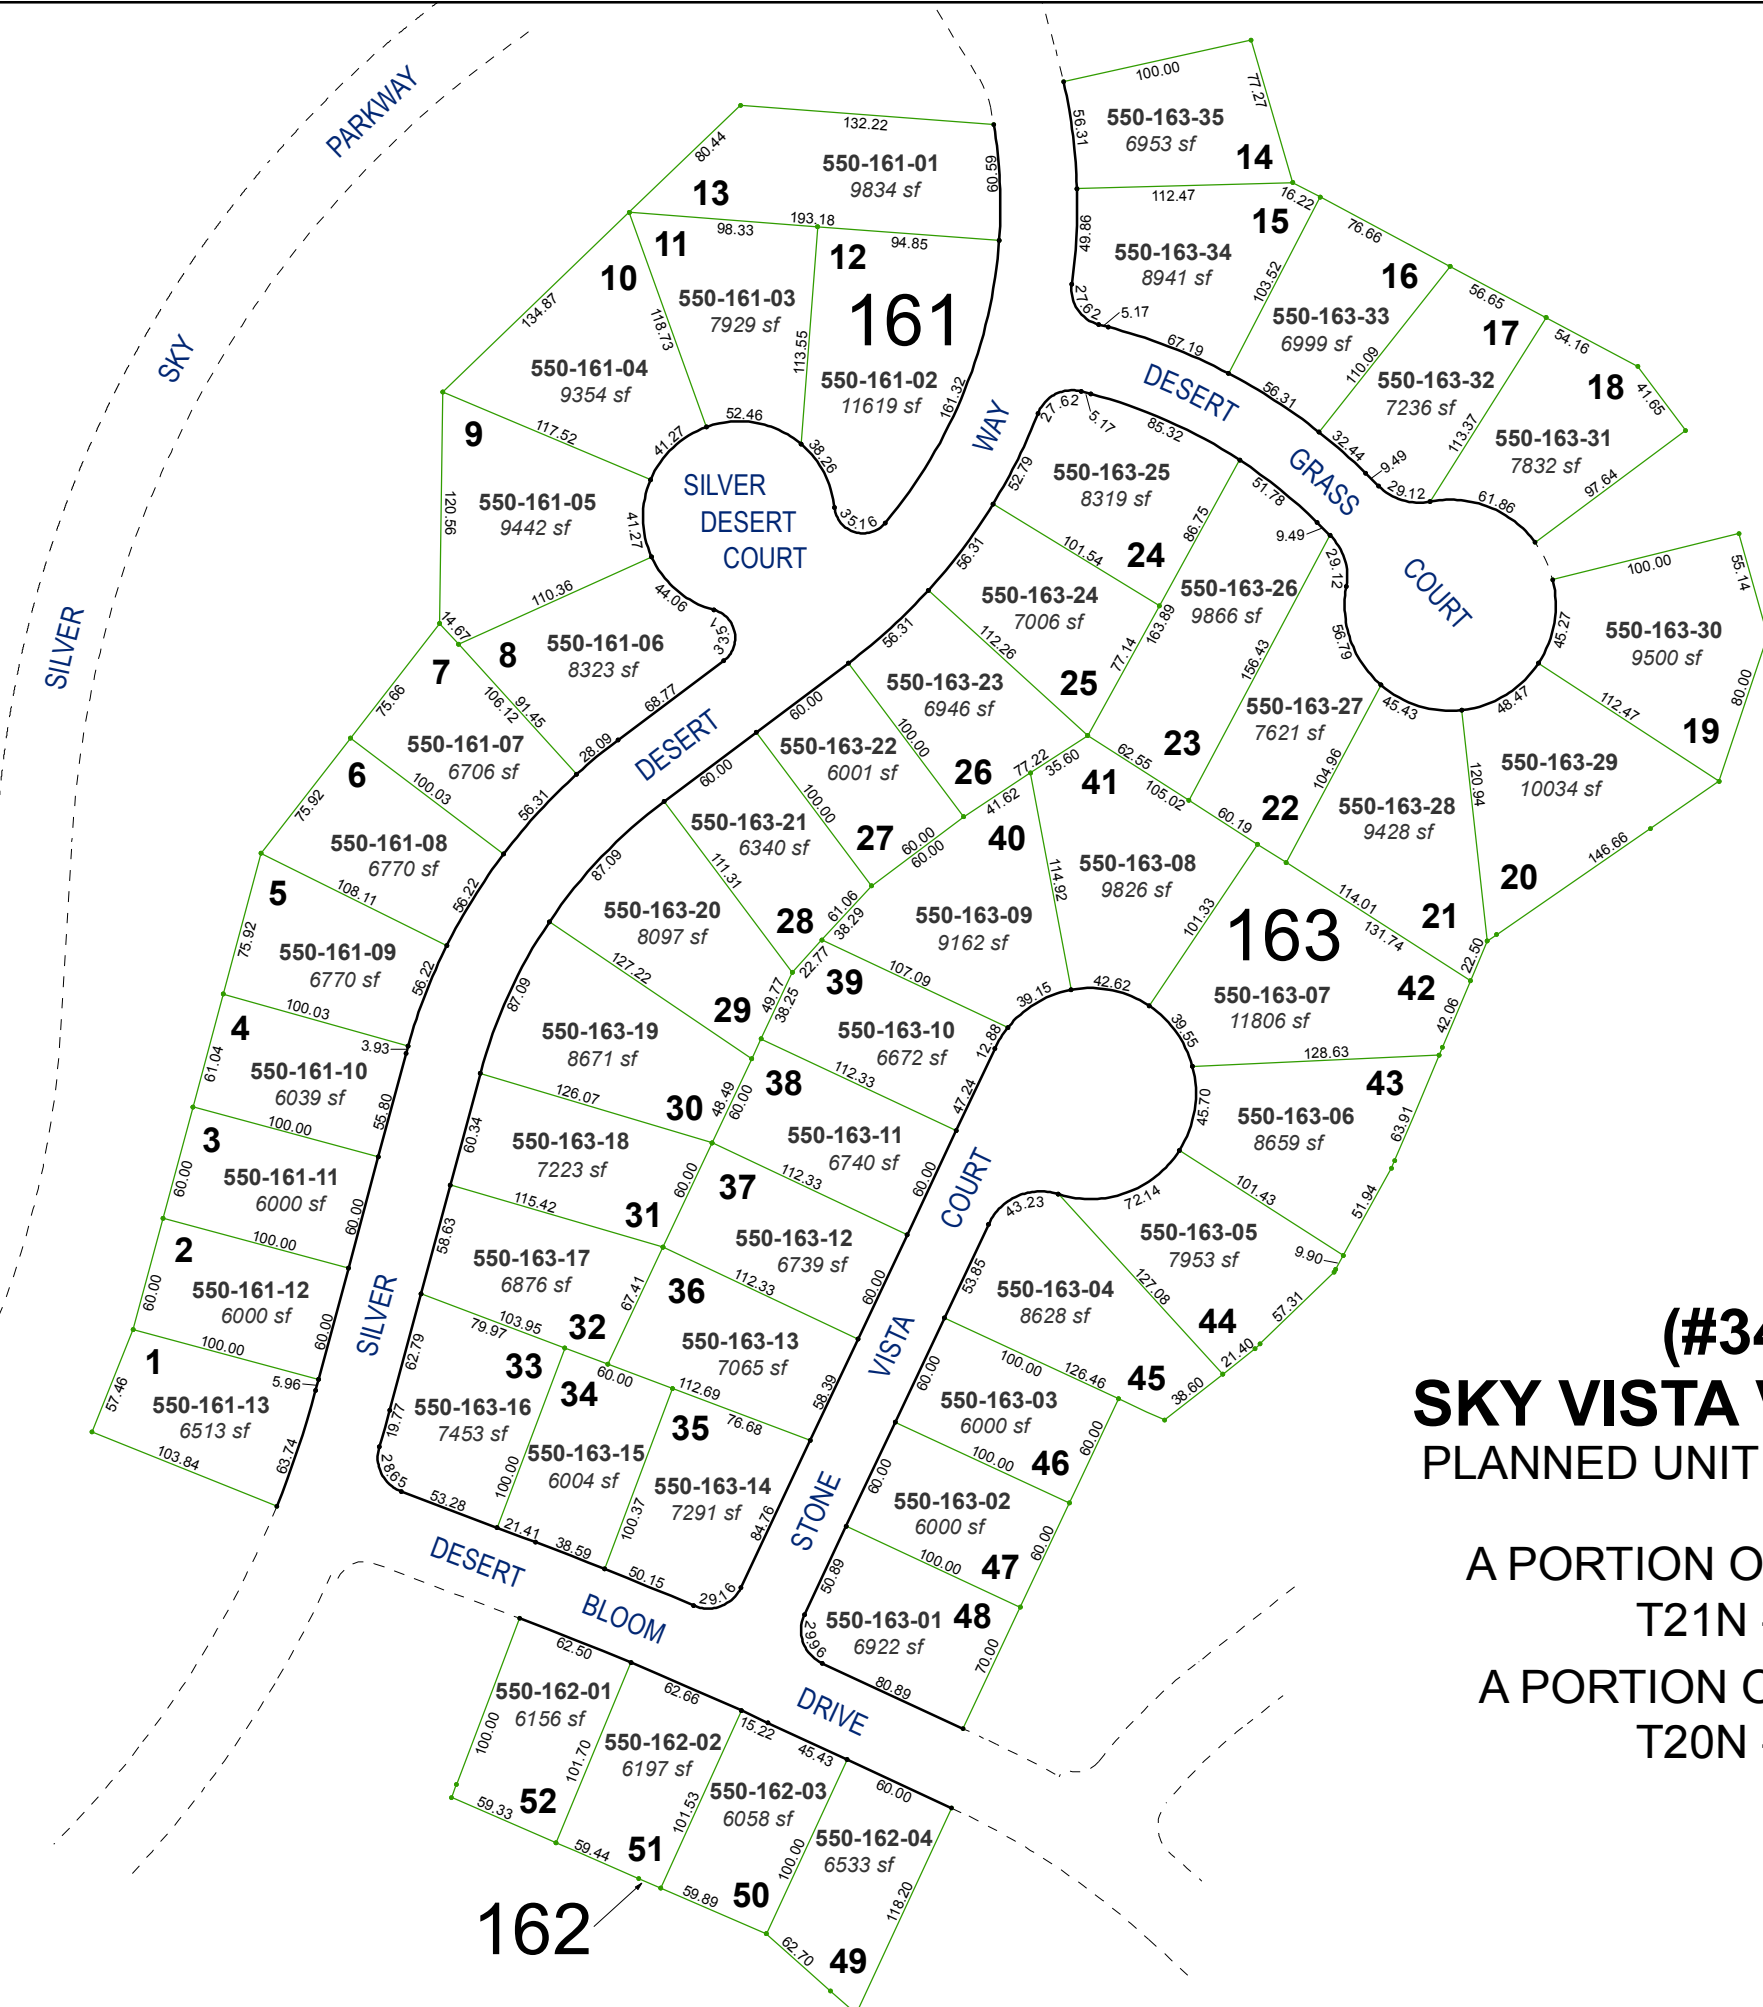

(#3486)
SKY VISTA VILLAGE 8A
PLANNED UNIT DEVELOPMENT

A PORTION OF SECTION 32
T21N - R19E
A PORTION OF SECTION 5
T20N - R19E

162