
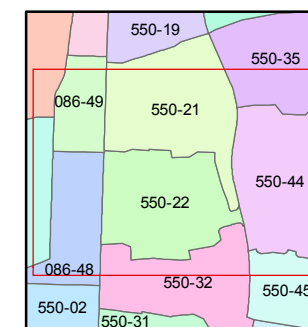


1 inch = 100 feet

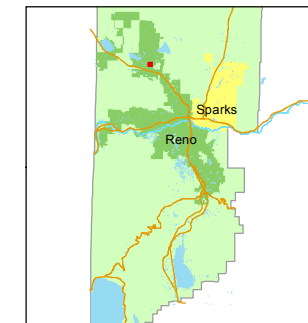

created by: KSB 8/27/2015

last updated: _____

area previously shown on map(s)

550-01

NOTE: This map was prepared for the use of the Washoe County Assessor for assessment and illustrative purposes only. It does not represent a survey of the premises. No liability is assumed as to the sufficiency or accuracy of the data delineated hereon.

(#3561) SKY VISTA VILLAGE 10B PHASE 1 SUBDIVISION A PLANNED UNIT DEVELOPMENT


PORTION OF SECTION 5 T20N - R19E

086-48

222

221

223

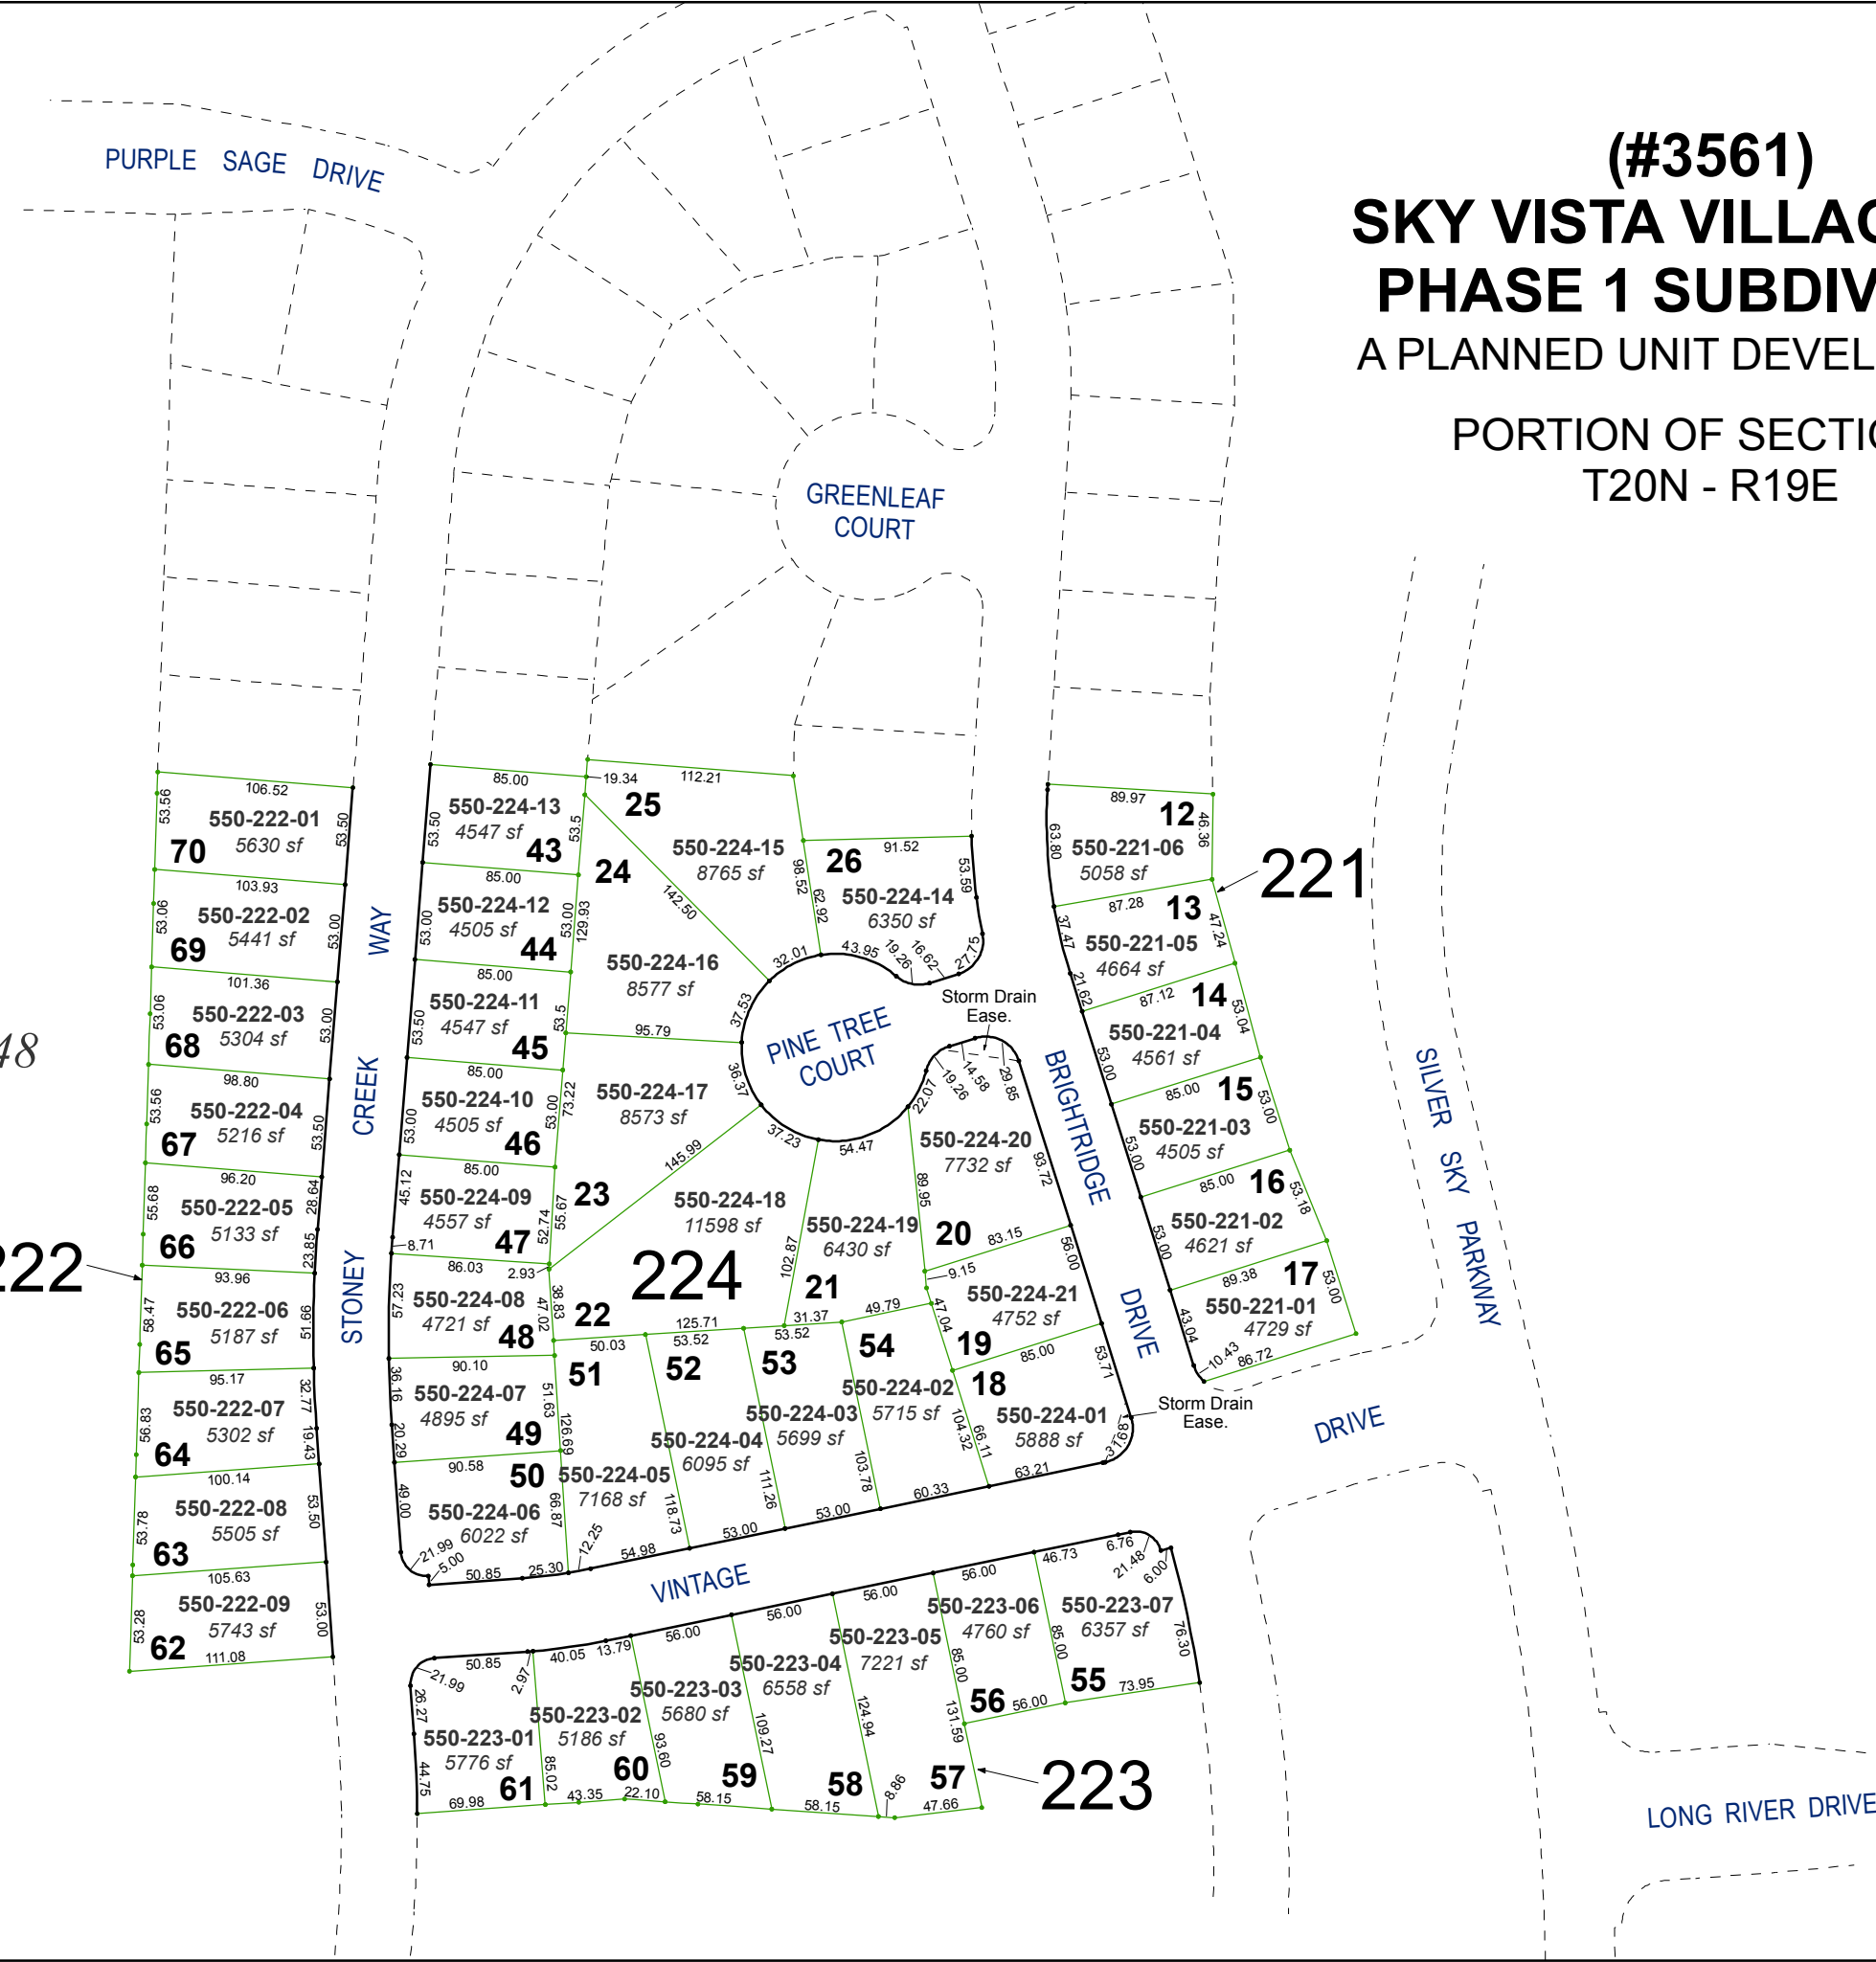

PURPLE SAGE DRIVE

GREENLEAF COURT

PINE TREE COURT

BRIGHTBRIDGE DRIVE

SILVER SKY PARKWAY

DRIVE

LONG RIVER DRIVE

STONEY CREEK WAY

VINTAGE