



**(#3843)**  
**SKY VISTA VILLAGE 6B**  
**SUBDIVISION**  
 PLANNED UNIT DEVELOPMENT  
 PORTION SECTION 5  
 T20N - R19E

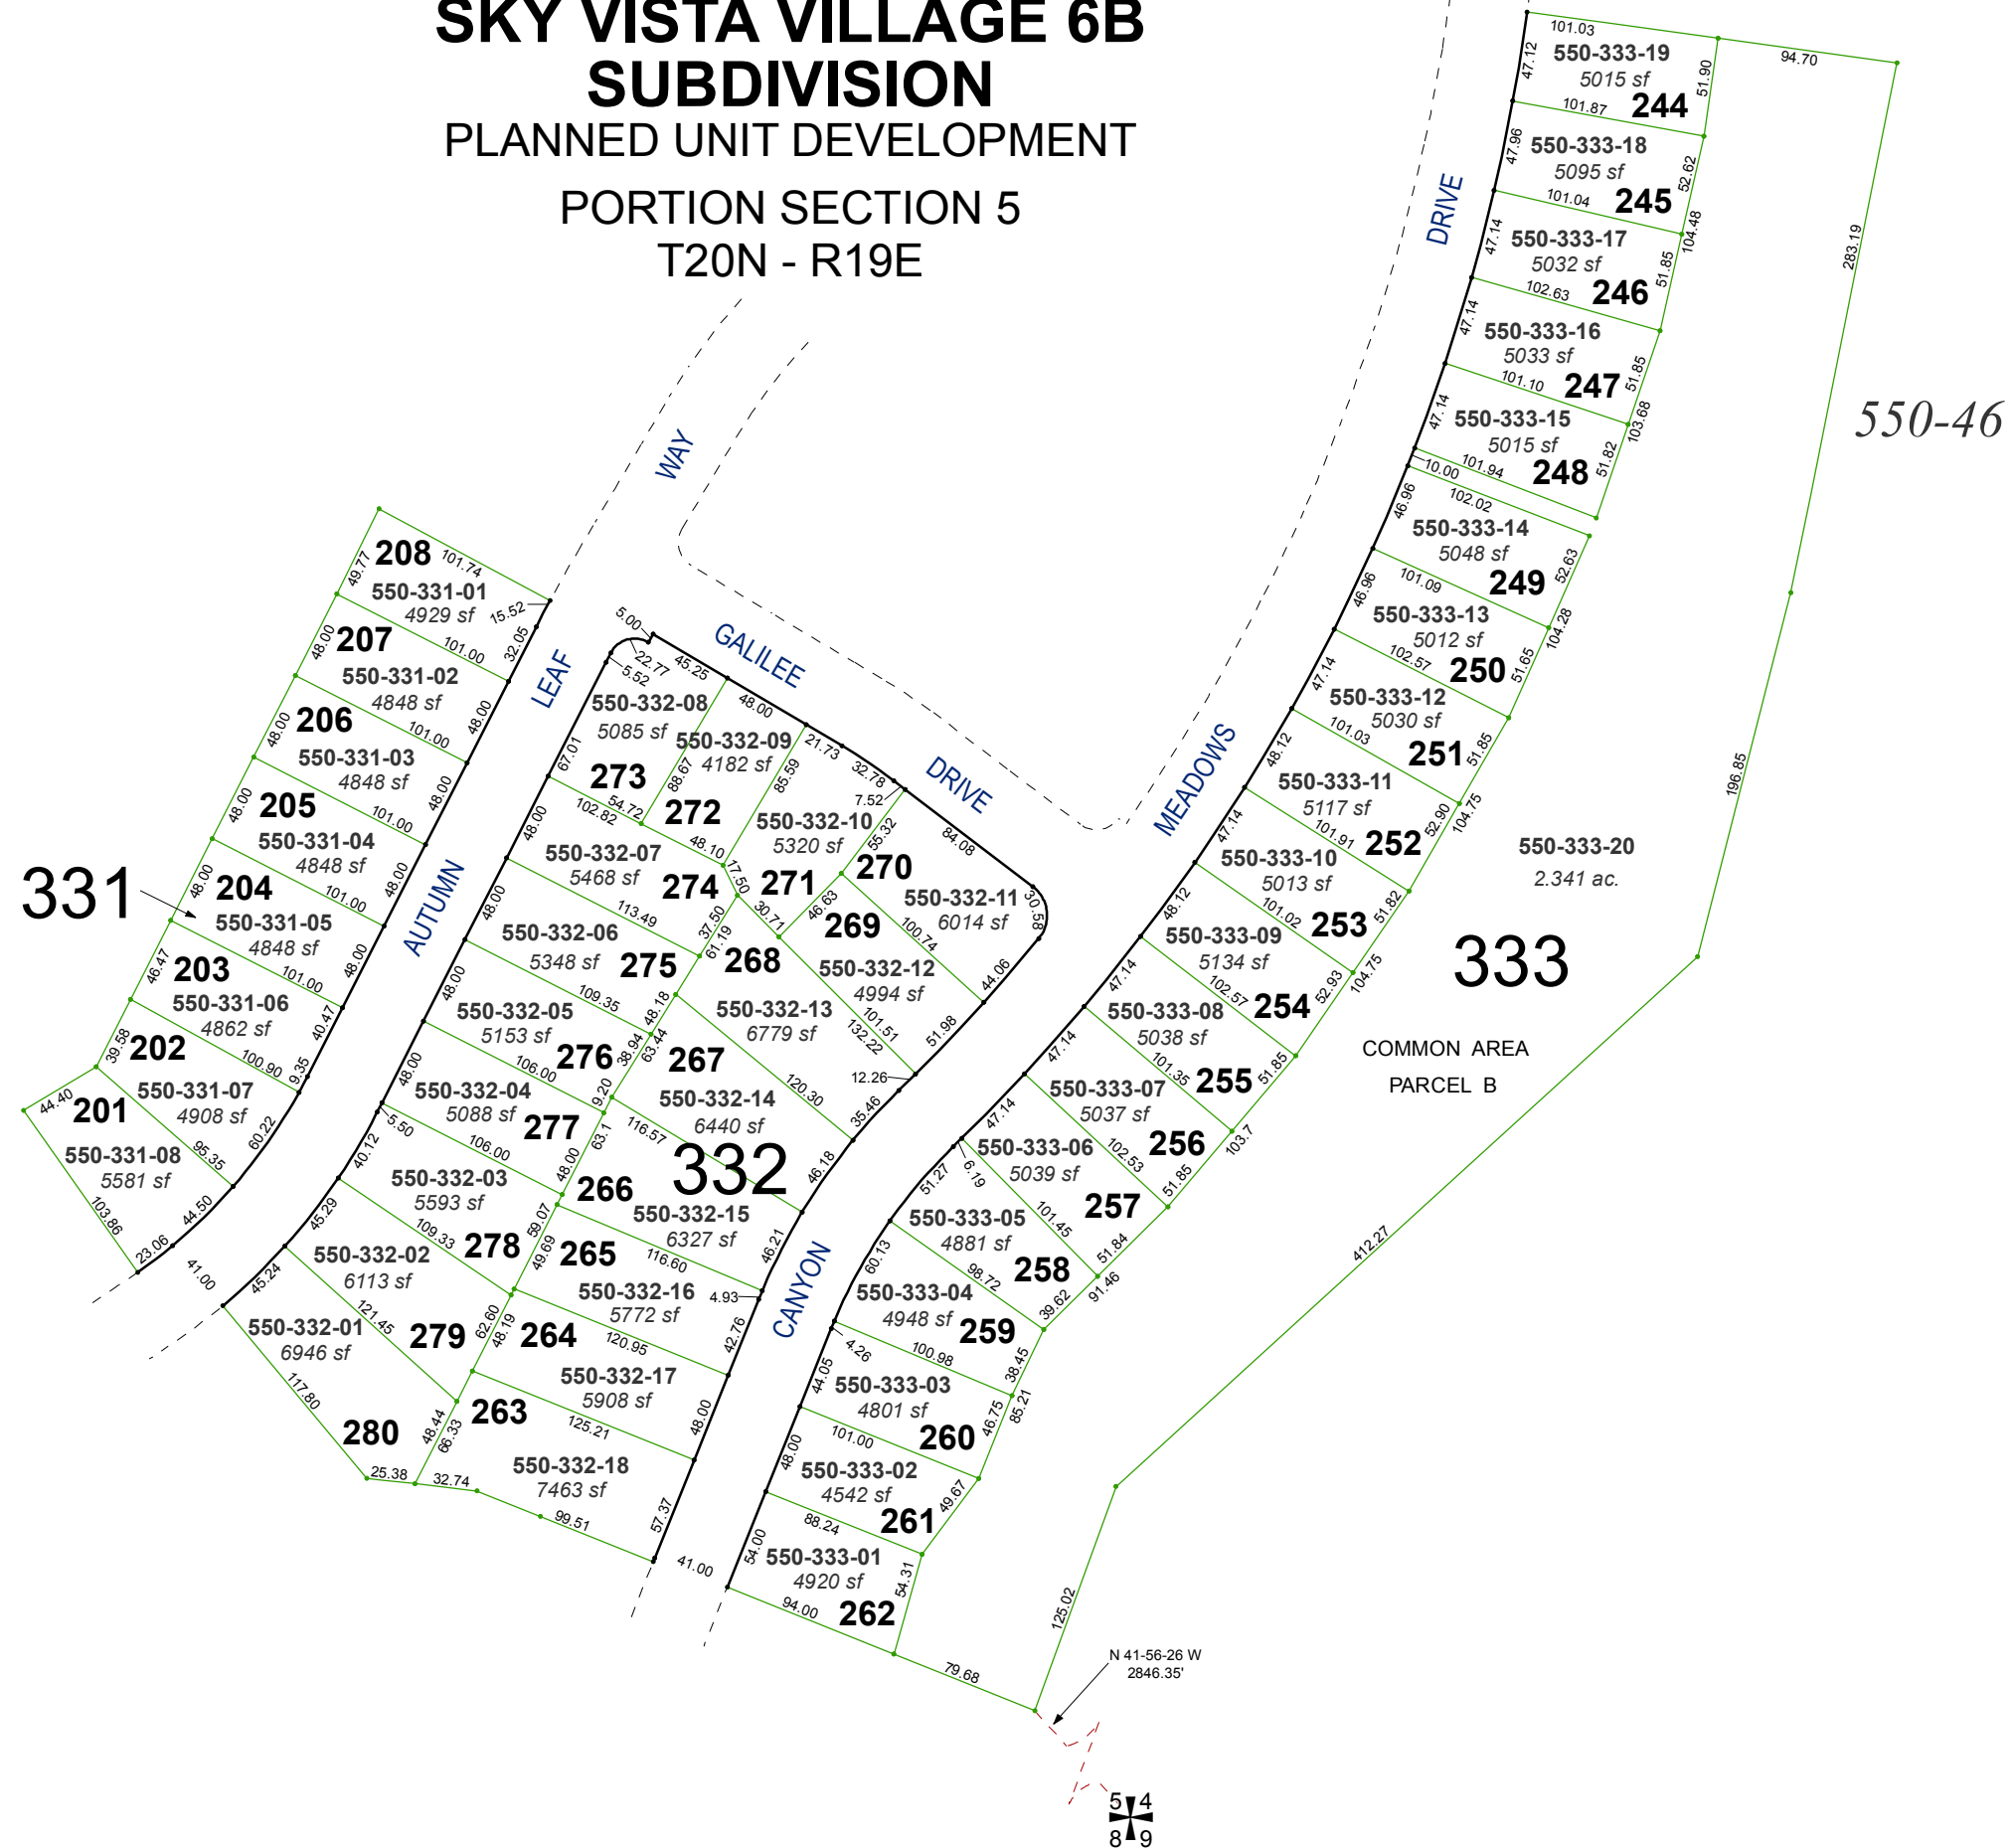



Assessor's Map Number  
**550-33**

STATE OF NEVADA  
**WASHOE COUNTY**  
 ASSESSOR'S OFFICE  
 Michael E. Clark, Assessor

1001 East Ninth Street  
 Building D  
 Reno, Nevada 89512  
 (775) 328-2231

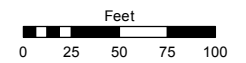

1 inch = 100 feet

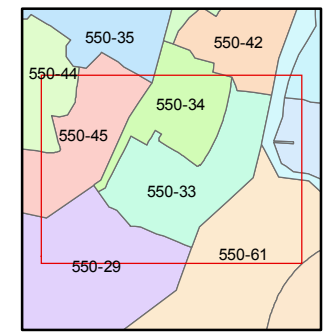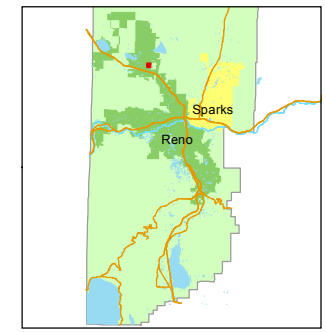

created by: JMO 03/28/2016

last updated: \_\_\_\_\_

area previously shown on map(s)  
550-01

NOTE: This map was prepared for the use of the Washoe County Assessor for assessment and illustrative purposes only. It does not represent a survey of the premises. No liability is assumed as to the sufficiency or accuracy of the data delineated hereon.

