


# (#5093) BUNGALOWS AT SKY VISTA - PHASE 2 A CONDOMINIUM SUBDIVISION

PORTION OF SE ¼ SECTION 32, T21N - R19E


STATE OF NEVADA  
**WASHOE COUNTY**  
ASSESSOR'S OFFICE  
Joshua G. Wilson, Assessor

1001 East Ninth Street  
Building D  
Reno, Nevada 89512  
(775) 328-2231

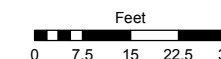


1 inch = 30 feet

**BUILDINGS 30, 31, 32, 33, 34, 35, 36, 37, 38, 39, 40, 41, 43, 44 & 45 ( 8-UNIT BUILDING )**

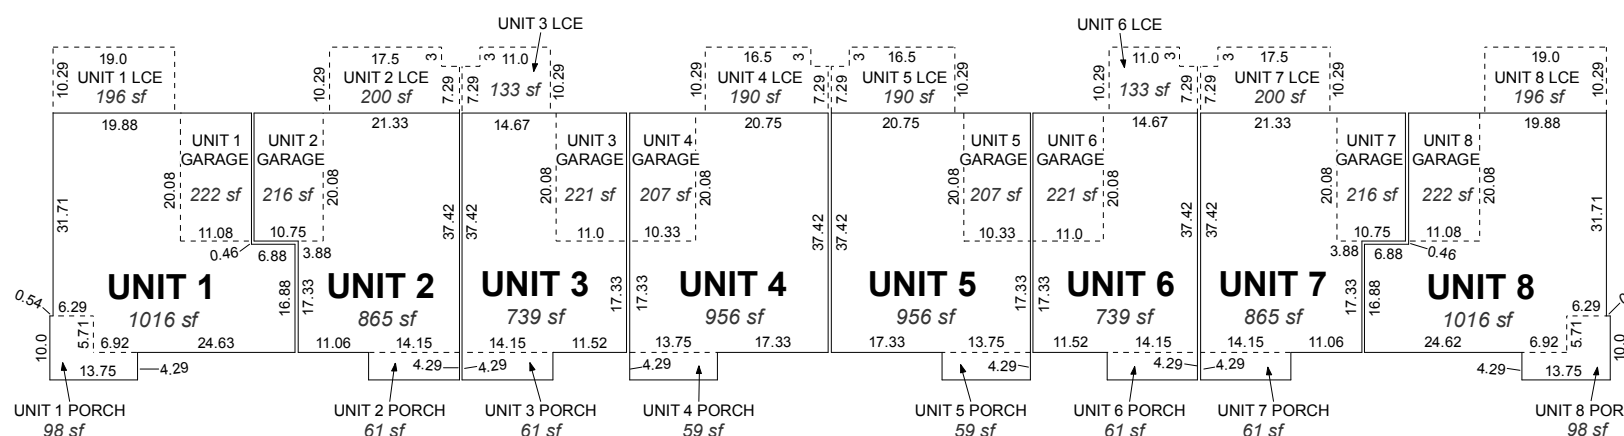

**BUILDINGS 27, 28, 29, 42 & 46 ( 6-UNIT BUILDING )**

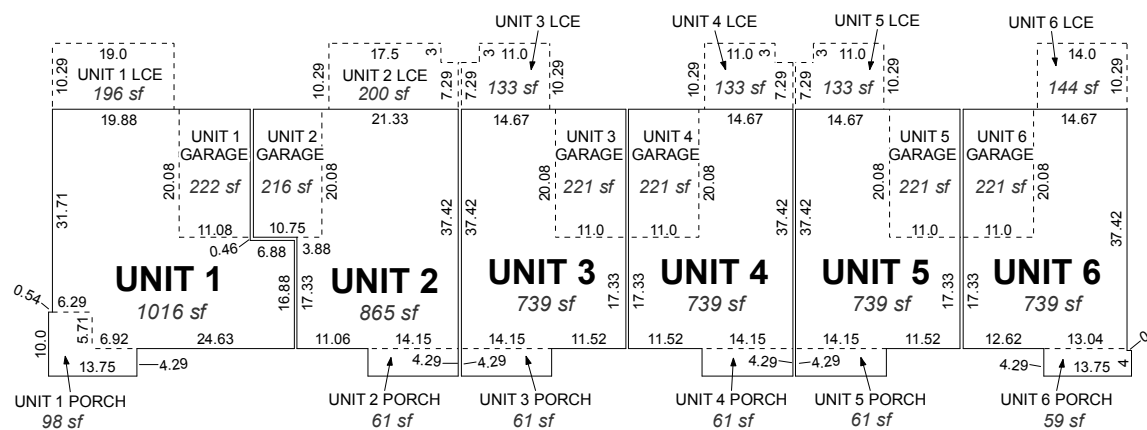

**NOTES:**

LCE = LIMITED COMMON ELEMENT

All dimensions are to front face of stud.

Total square footage of each unit includes all internal living space (garage, porch and living area). It does not include the Limited Common Element (LCE).



created by: KSB 9/17/2014

last updated: \_\_\_\_\_

area previously shown on map(s)  
\_\_\_\_\_

NOTE: This map was prepared for the use of the Washoe County Assessor for assessment and illustrative purposes only. It does not represent a survey of the premises. No liability is assumed as to the sufficiency or accuracy of the data delineated hereon.