


(#1364)
SIERRA VISTA VILLAS OF RENO - UNIT 2

A POR. OF THE NW ¼ OF SEC. 4
T19N - R19E

UNITS ONLY

SEE PAGE 001-07 FOR COMMON AREA

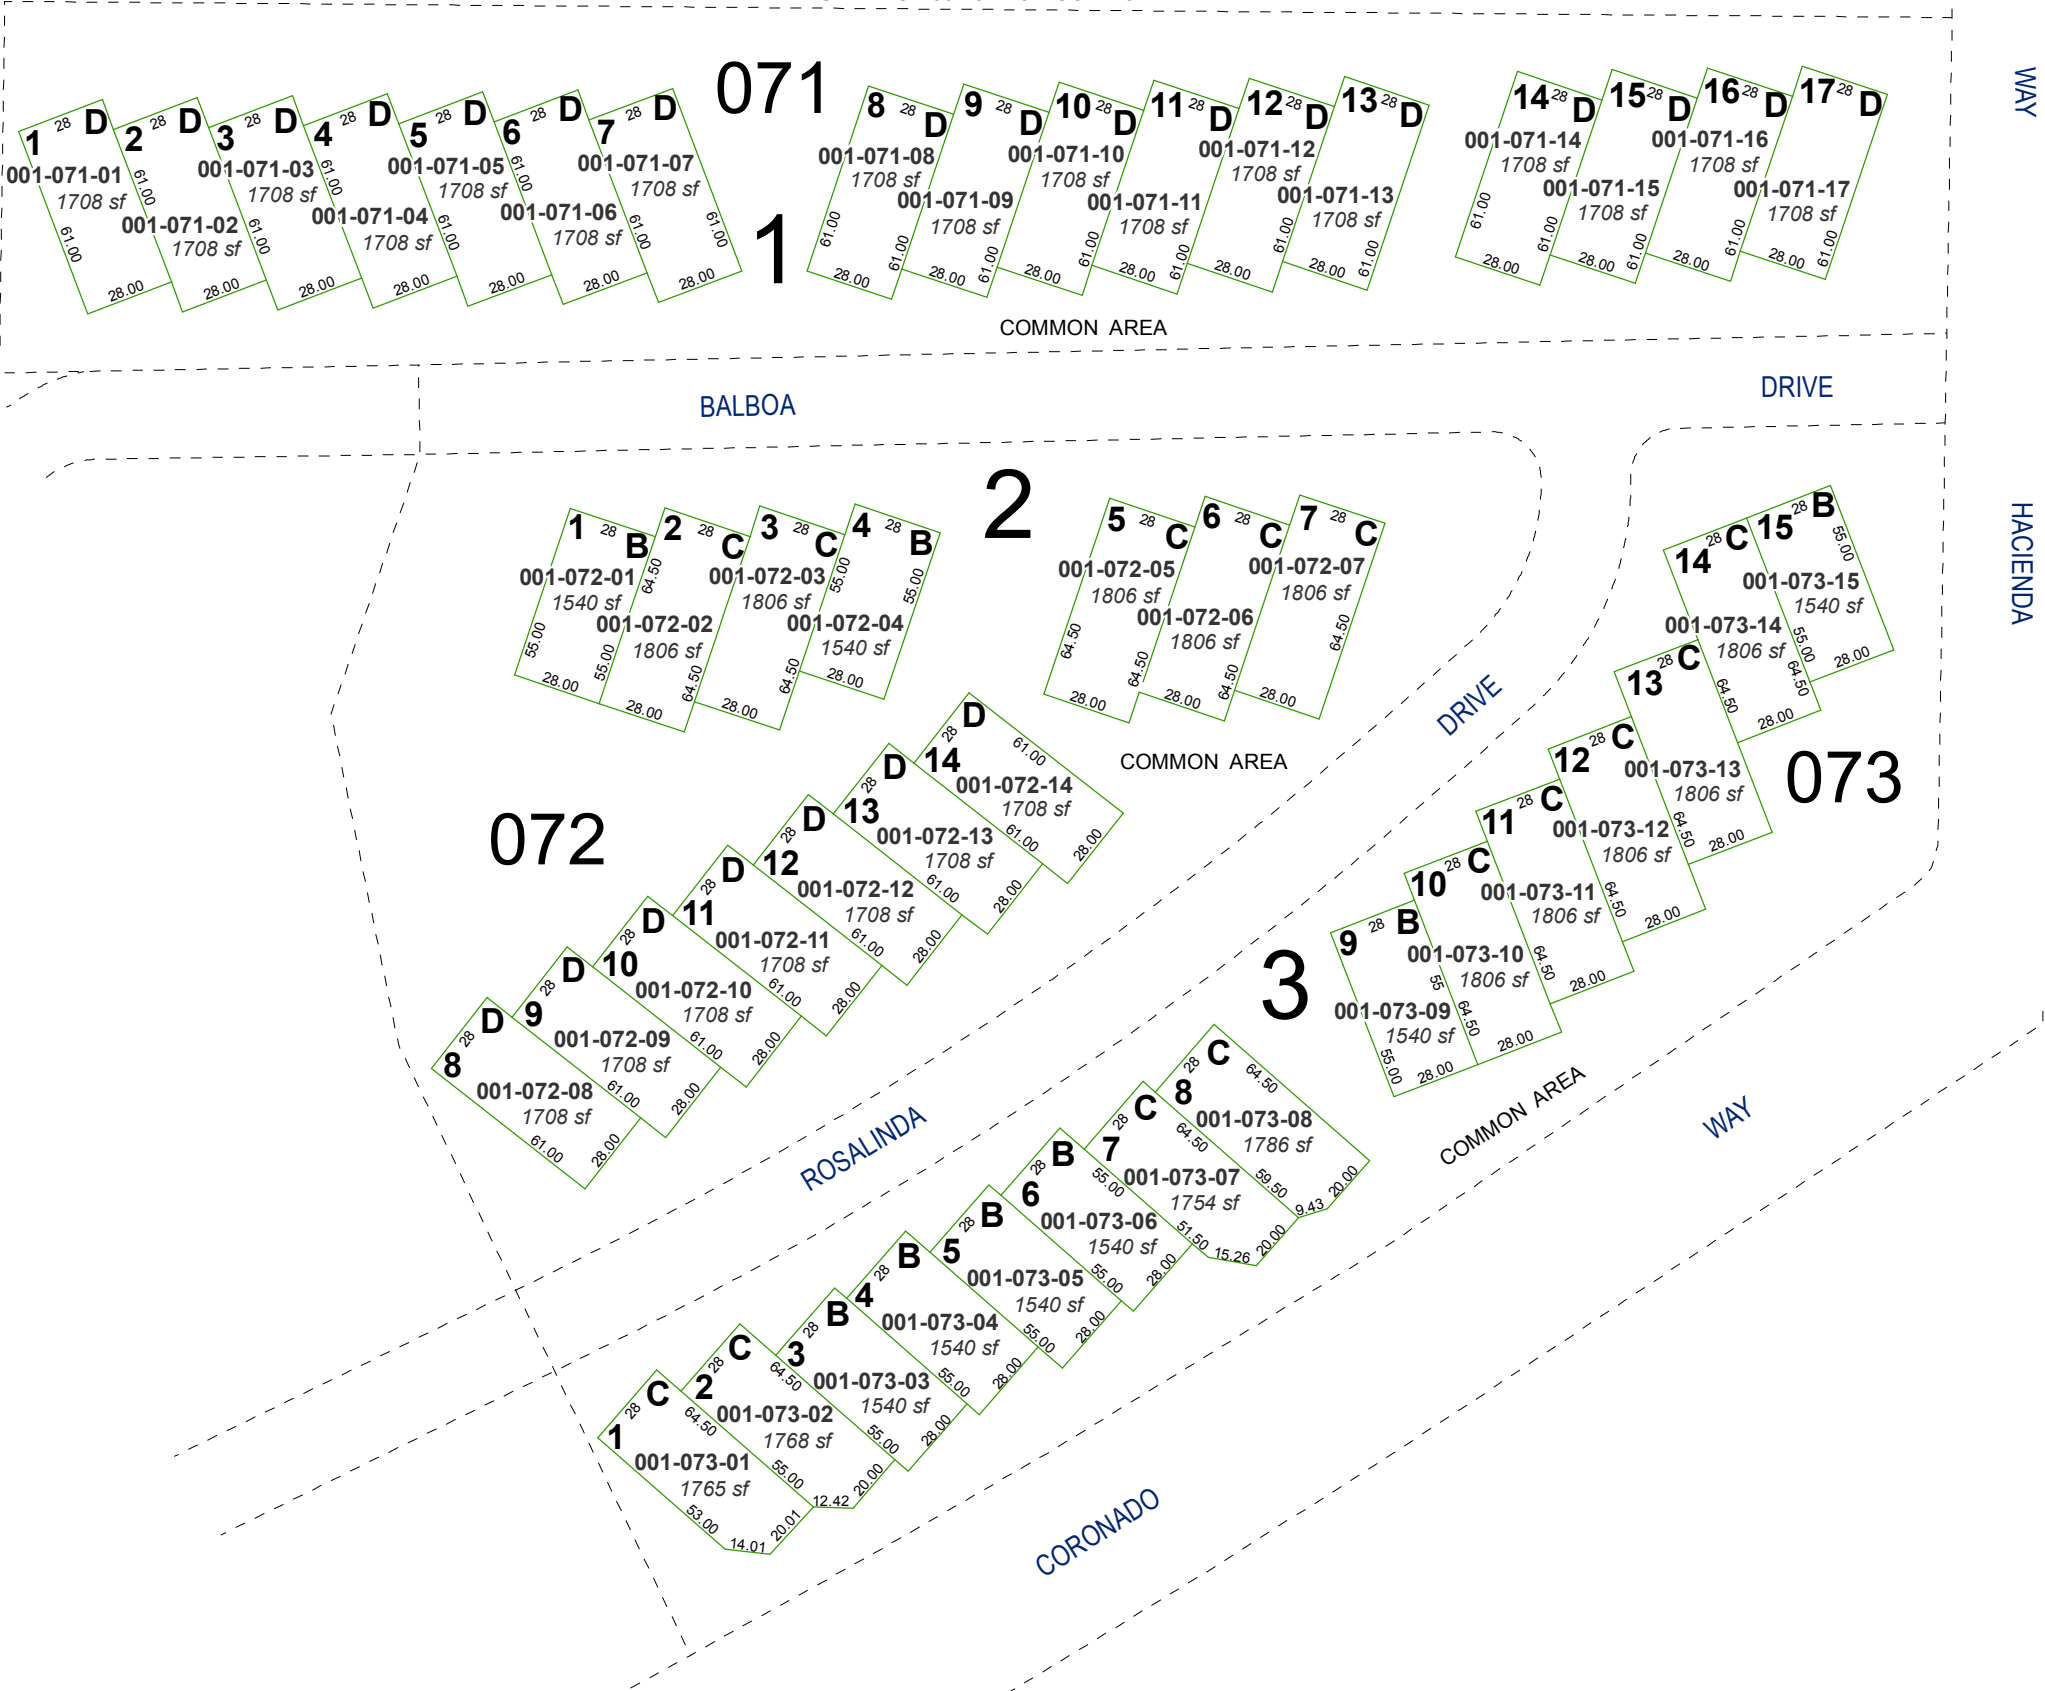

Assessor's Map Number

001-07-S1



STATE OF NEVADA
WASHOE COUNTY
ASSESSOR'S OFFICE
Joshua G. Wilson, Assessor

1001 East Ninth Street
Building D
Reno, Nevada 89512
(775) 328-2231



Feet
0 20 40 60

1 inch = 60 feet

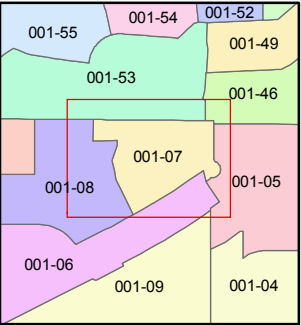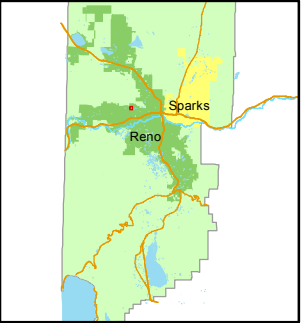

created by: NLH 5/03/2012

last updated: _____

area previously shown on map(s)

NOTE: This map was prepared for the use of the Washoe County Assessor for assessment and illustrative purposes only. It does not represent a survey of the premises. No liability is assumed as to the sufficiency or accuracy of the data delineated hereon.