


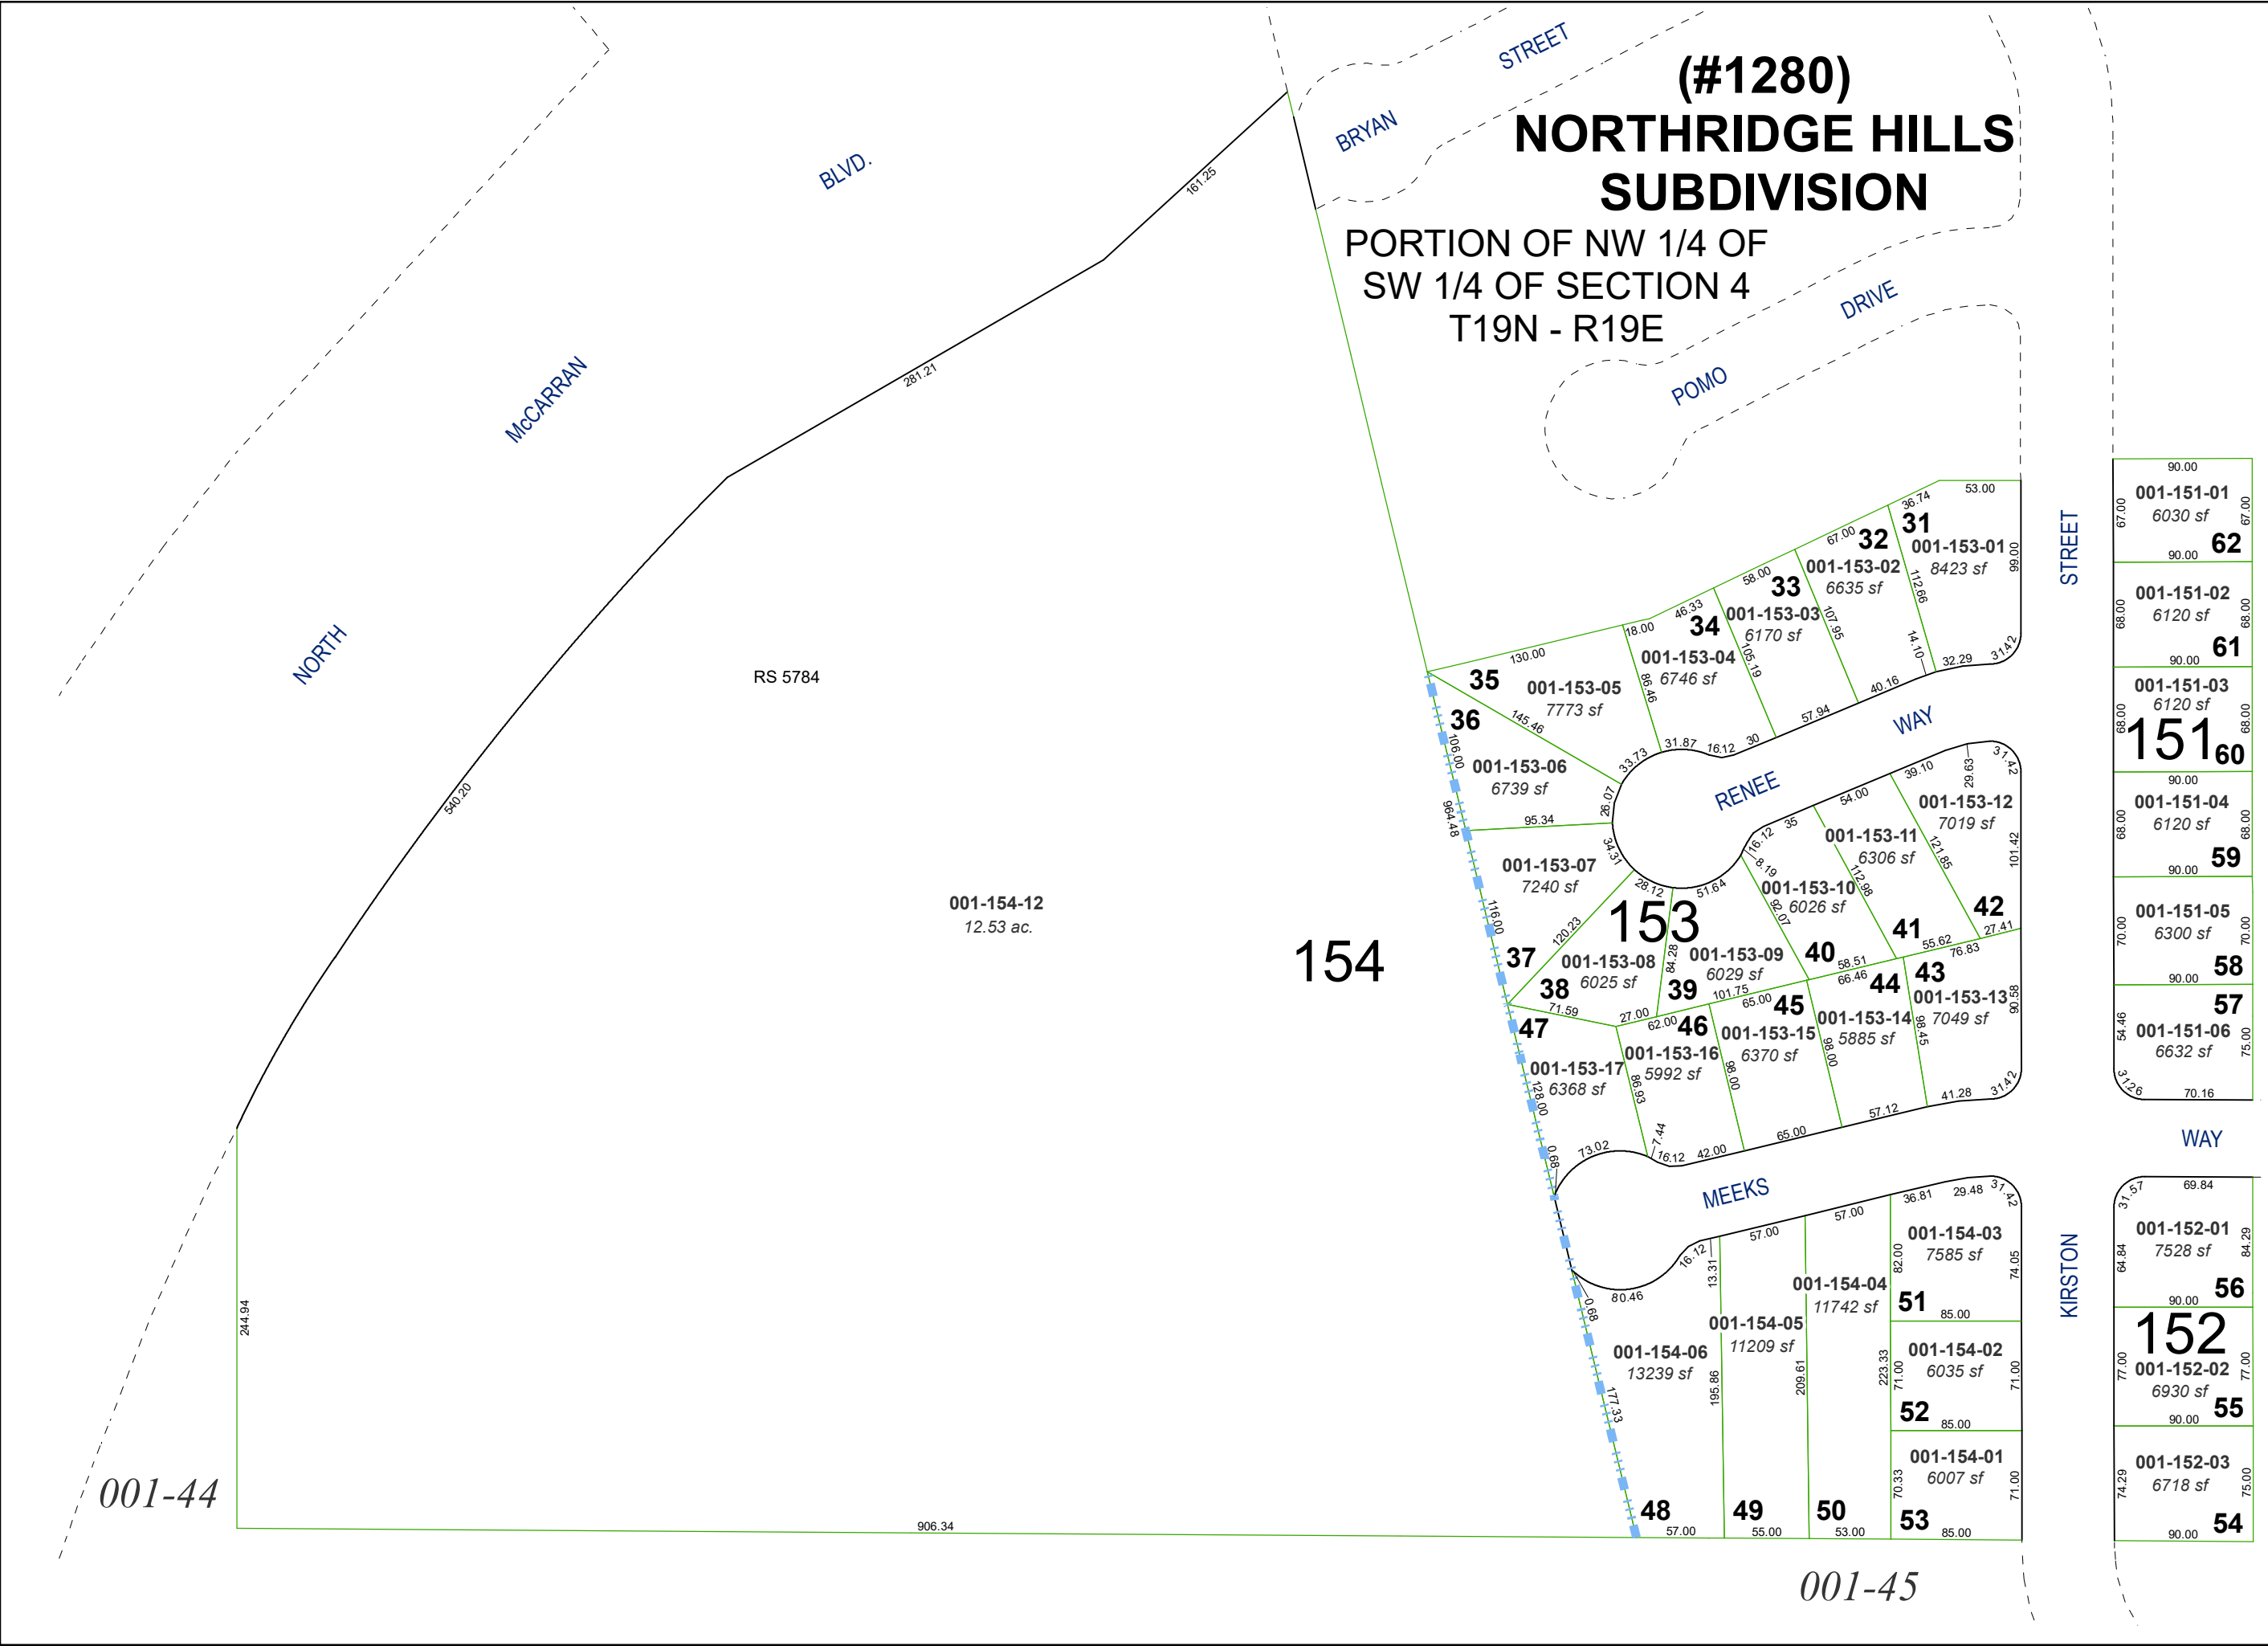

Assessor's Map Number
001-15

STATE OF NEVADA
WASHOE COUNTY
ASSESSOR'S OFFICE
1001 East Ninth Street, Building D
Reno, Nevada 89512
(775) 328-2231

1 inch = 100 feet

created by: TWT 2/7/2012
updated: JRA 7/23/21

area previously shown on map(s):

NOTE: This map was prepared for the use of the Washoe County Assessor for assessment and illustrative purposes only. It does not represent a survey of the premises. No liability is assumed as to the sufficiency or accuracy of the data delineated hereon.

90.00 6030 sf 62
90.00 6120 sf 61
90.00 6120 sf 15160
90.00 6120 sf 59
90.00 6300 sf 58
90.00 6632 sf 57
90.00 7528 sf 56
90.00 6930 sf 15255
90.00 6718 sf 54