

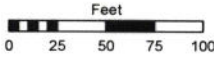


STATE OF NEVADA
WASHOE COUNTY
ASSESSOR'S OFFICE
Joshua G. Wilson, Assessor

1001 East Ninth Street
Building D
Reno, Nevada 89512
(775) 328-2231

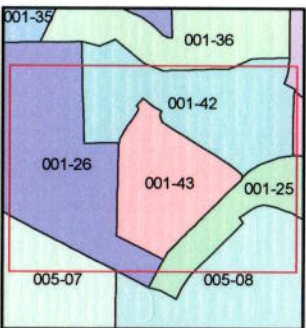

1 inch = 100 feet

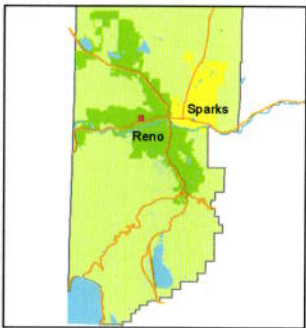


created by: TWT 2/27/2012

last updated: CFB 03/16/2012

area previously shown on map(s)

NOTE: This map was prepared for the use of the Washoe County Assessor for assessment and illustrative purposes only. It does not represent a survey of the premises. No liability is assumed as to the sufficiency or accuracy of the data delineated hereon.

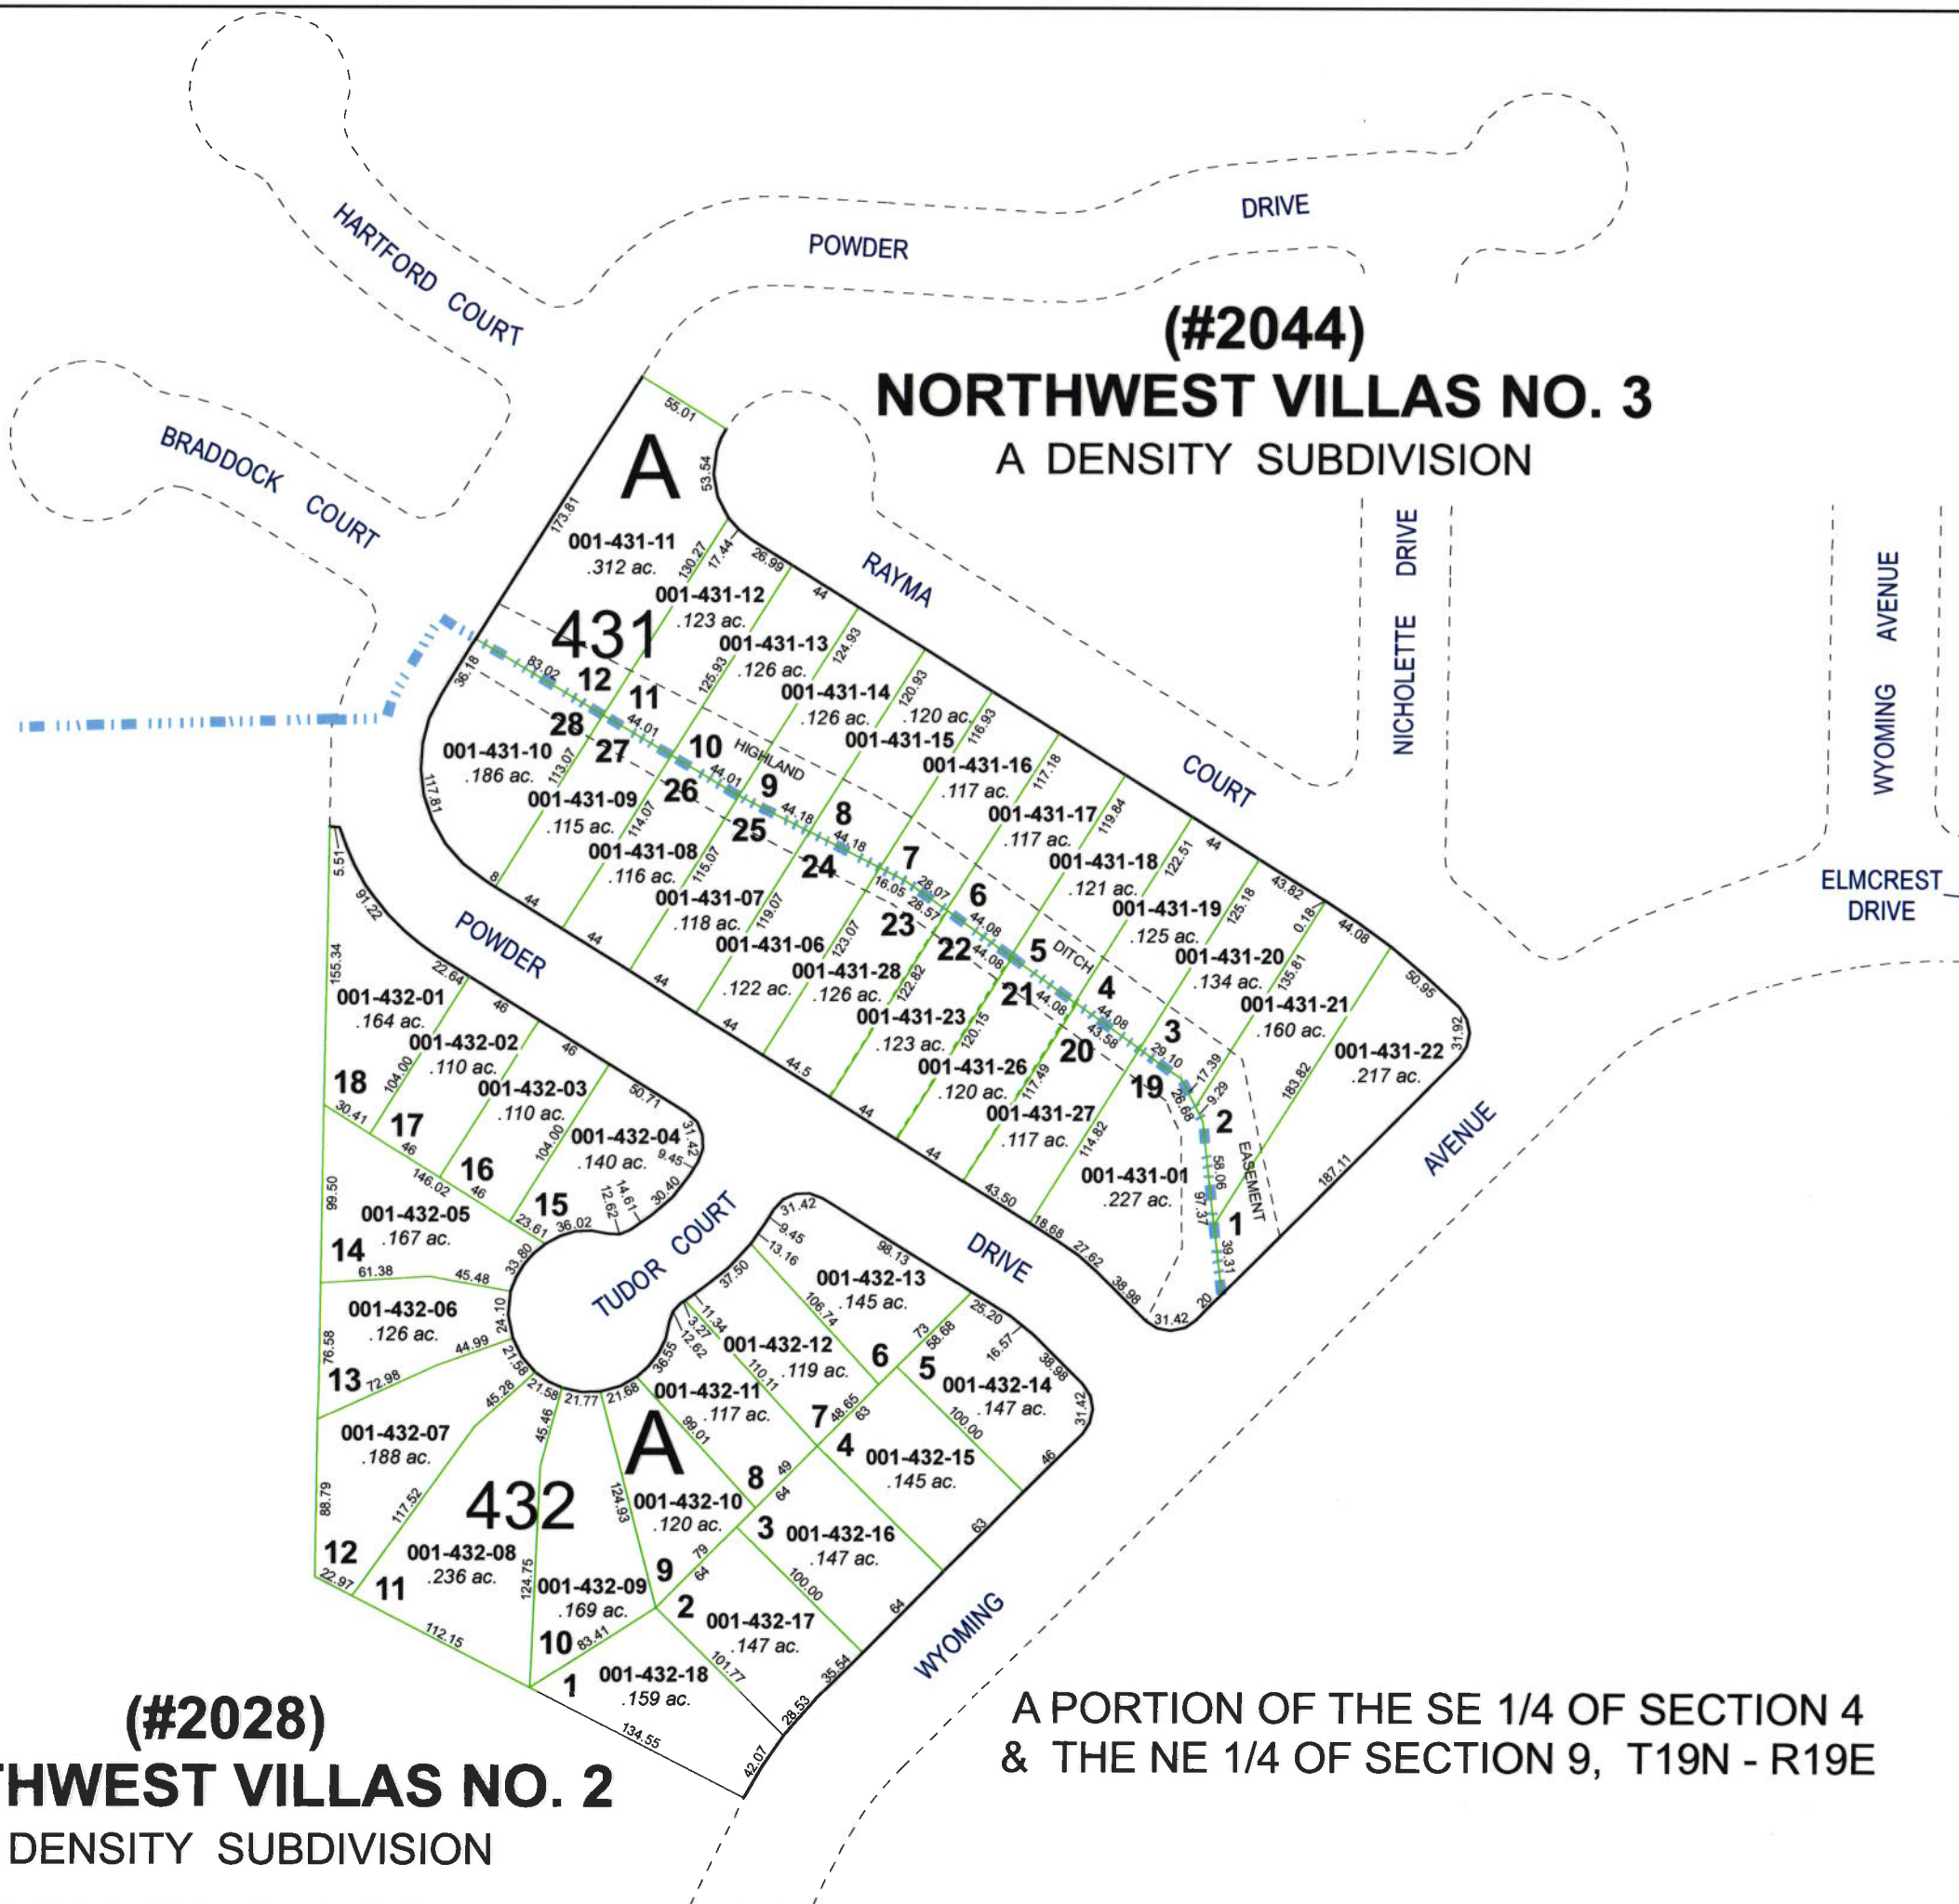

(#2028)
NORTHWEST VILLAS NO. 2
A DENSITY SUBDIVISION

A PORTION OF THE SE 1/4 OF SECTION 4
& THE NE 1/4 OF SECTION 9, T19N - R19E