


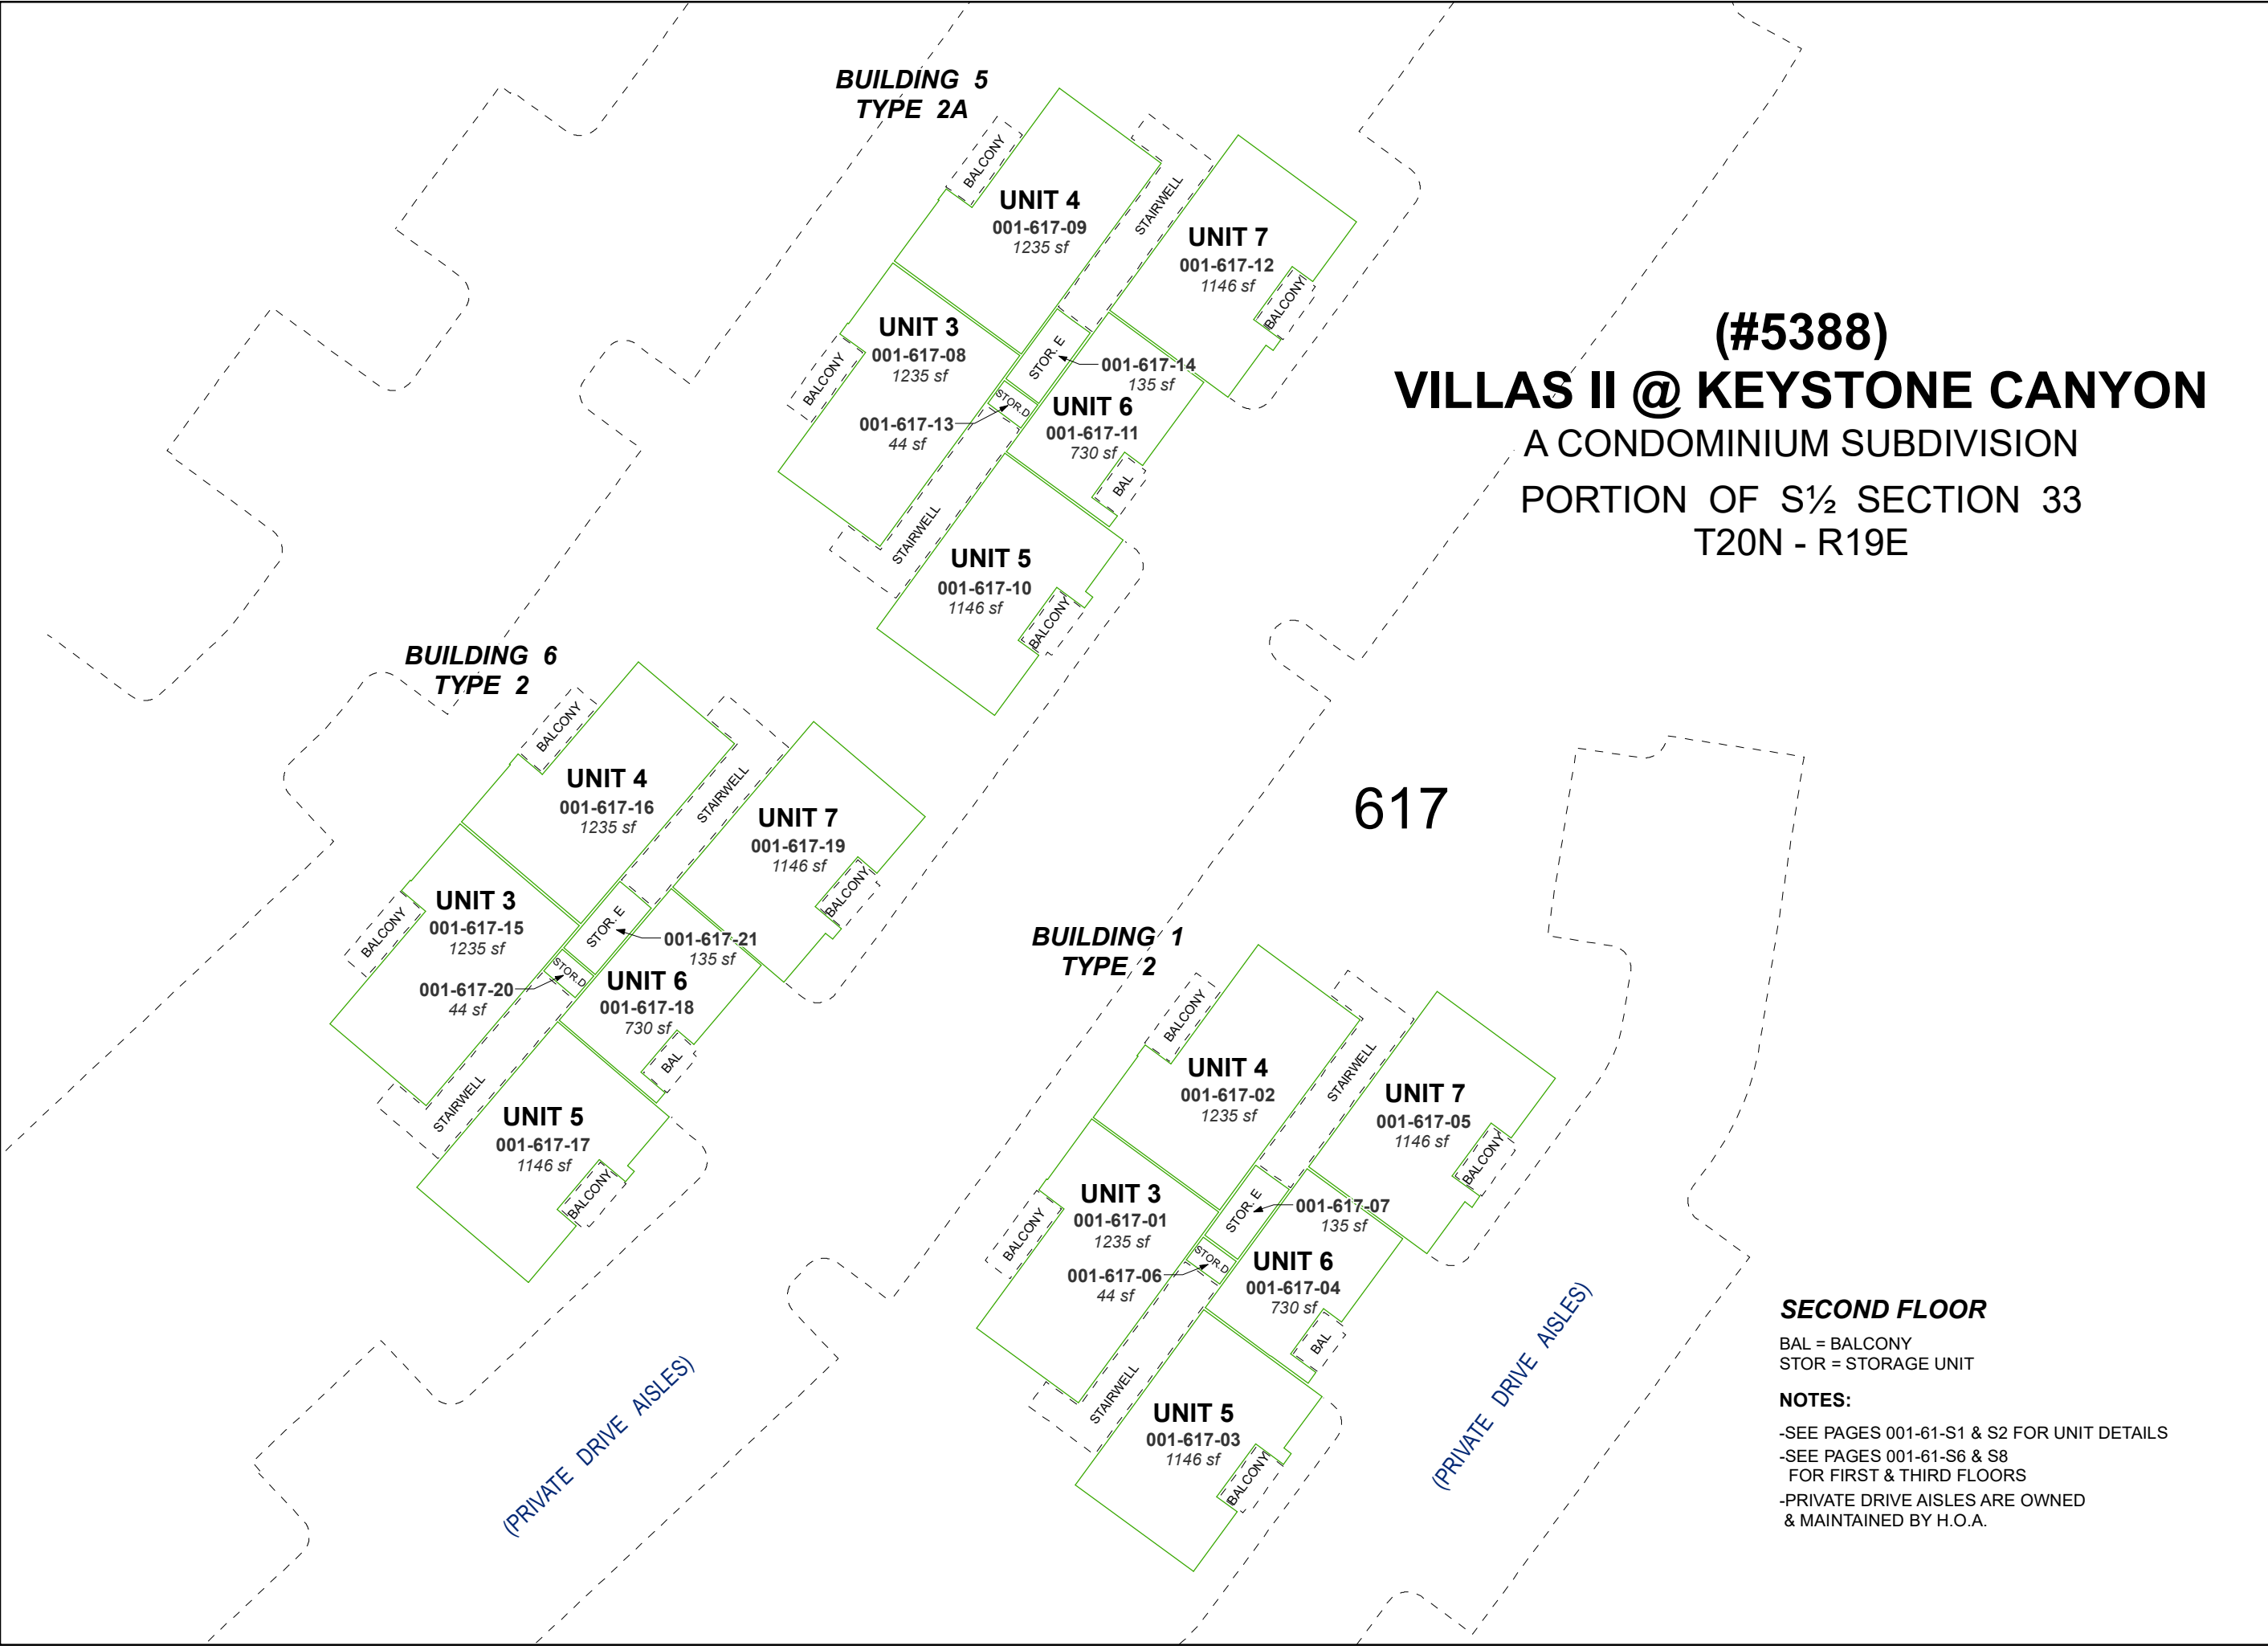

(#5388)
VILLAS II @ KEYSTONE CANYON
A CONDOMINIUM SUBDIVISION
PORTION OF S½ SECTION 33
T20N - R19E

617

SECOND FLOOR

BAL = BALCONY
STOR = STORAGE UNIT

NOTES:

- SEE PAGES 001-61-S1 & S2 FOR UNIT DETAILS
- SEE PAGES 001-61-S6 & S8 FOR FIRST & THIRD FLOORS
- PRIVATE DRIVE AISLES ARE OWNED & MAINTAINED BY H.O.A.

Assessor's Map Number

001-61-S7



STATE OF NEVADA
WASHOE COUNTY
ASSESSOR'S OFFICE

1001 East Ninth Street, Building D
Reno, Nevada 89512
(775) 328-2231



Feet
0 10 20 30

1 inch = 30 feet

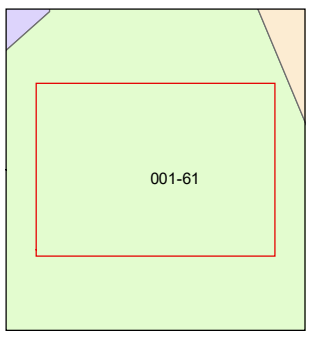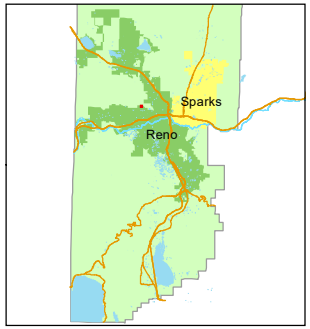

created by: SR 10/01/2020

updated: _____

area previously shown on map(s):
082-63

NOTE: This map was prepared for the use of the Washoe County Assessor for assessment and illustrative purposes only. It does not represent a survey of the premises. No liability is assumed as to the sufficiency or accuracy of the data delineated hereon.