


(#1532)
AMENDED ROYAL HEIGHTS SUB. NO. 5

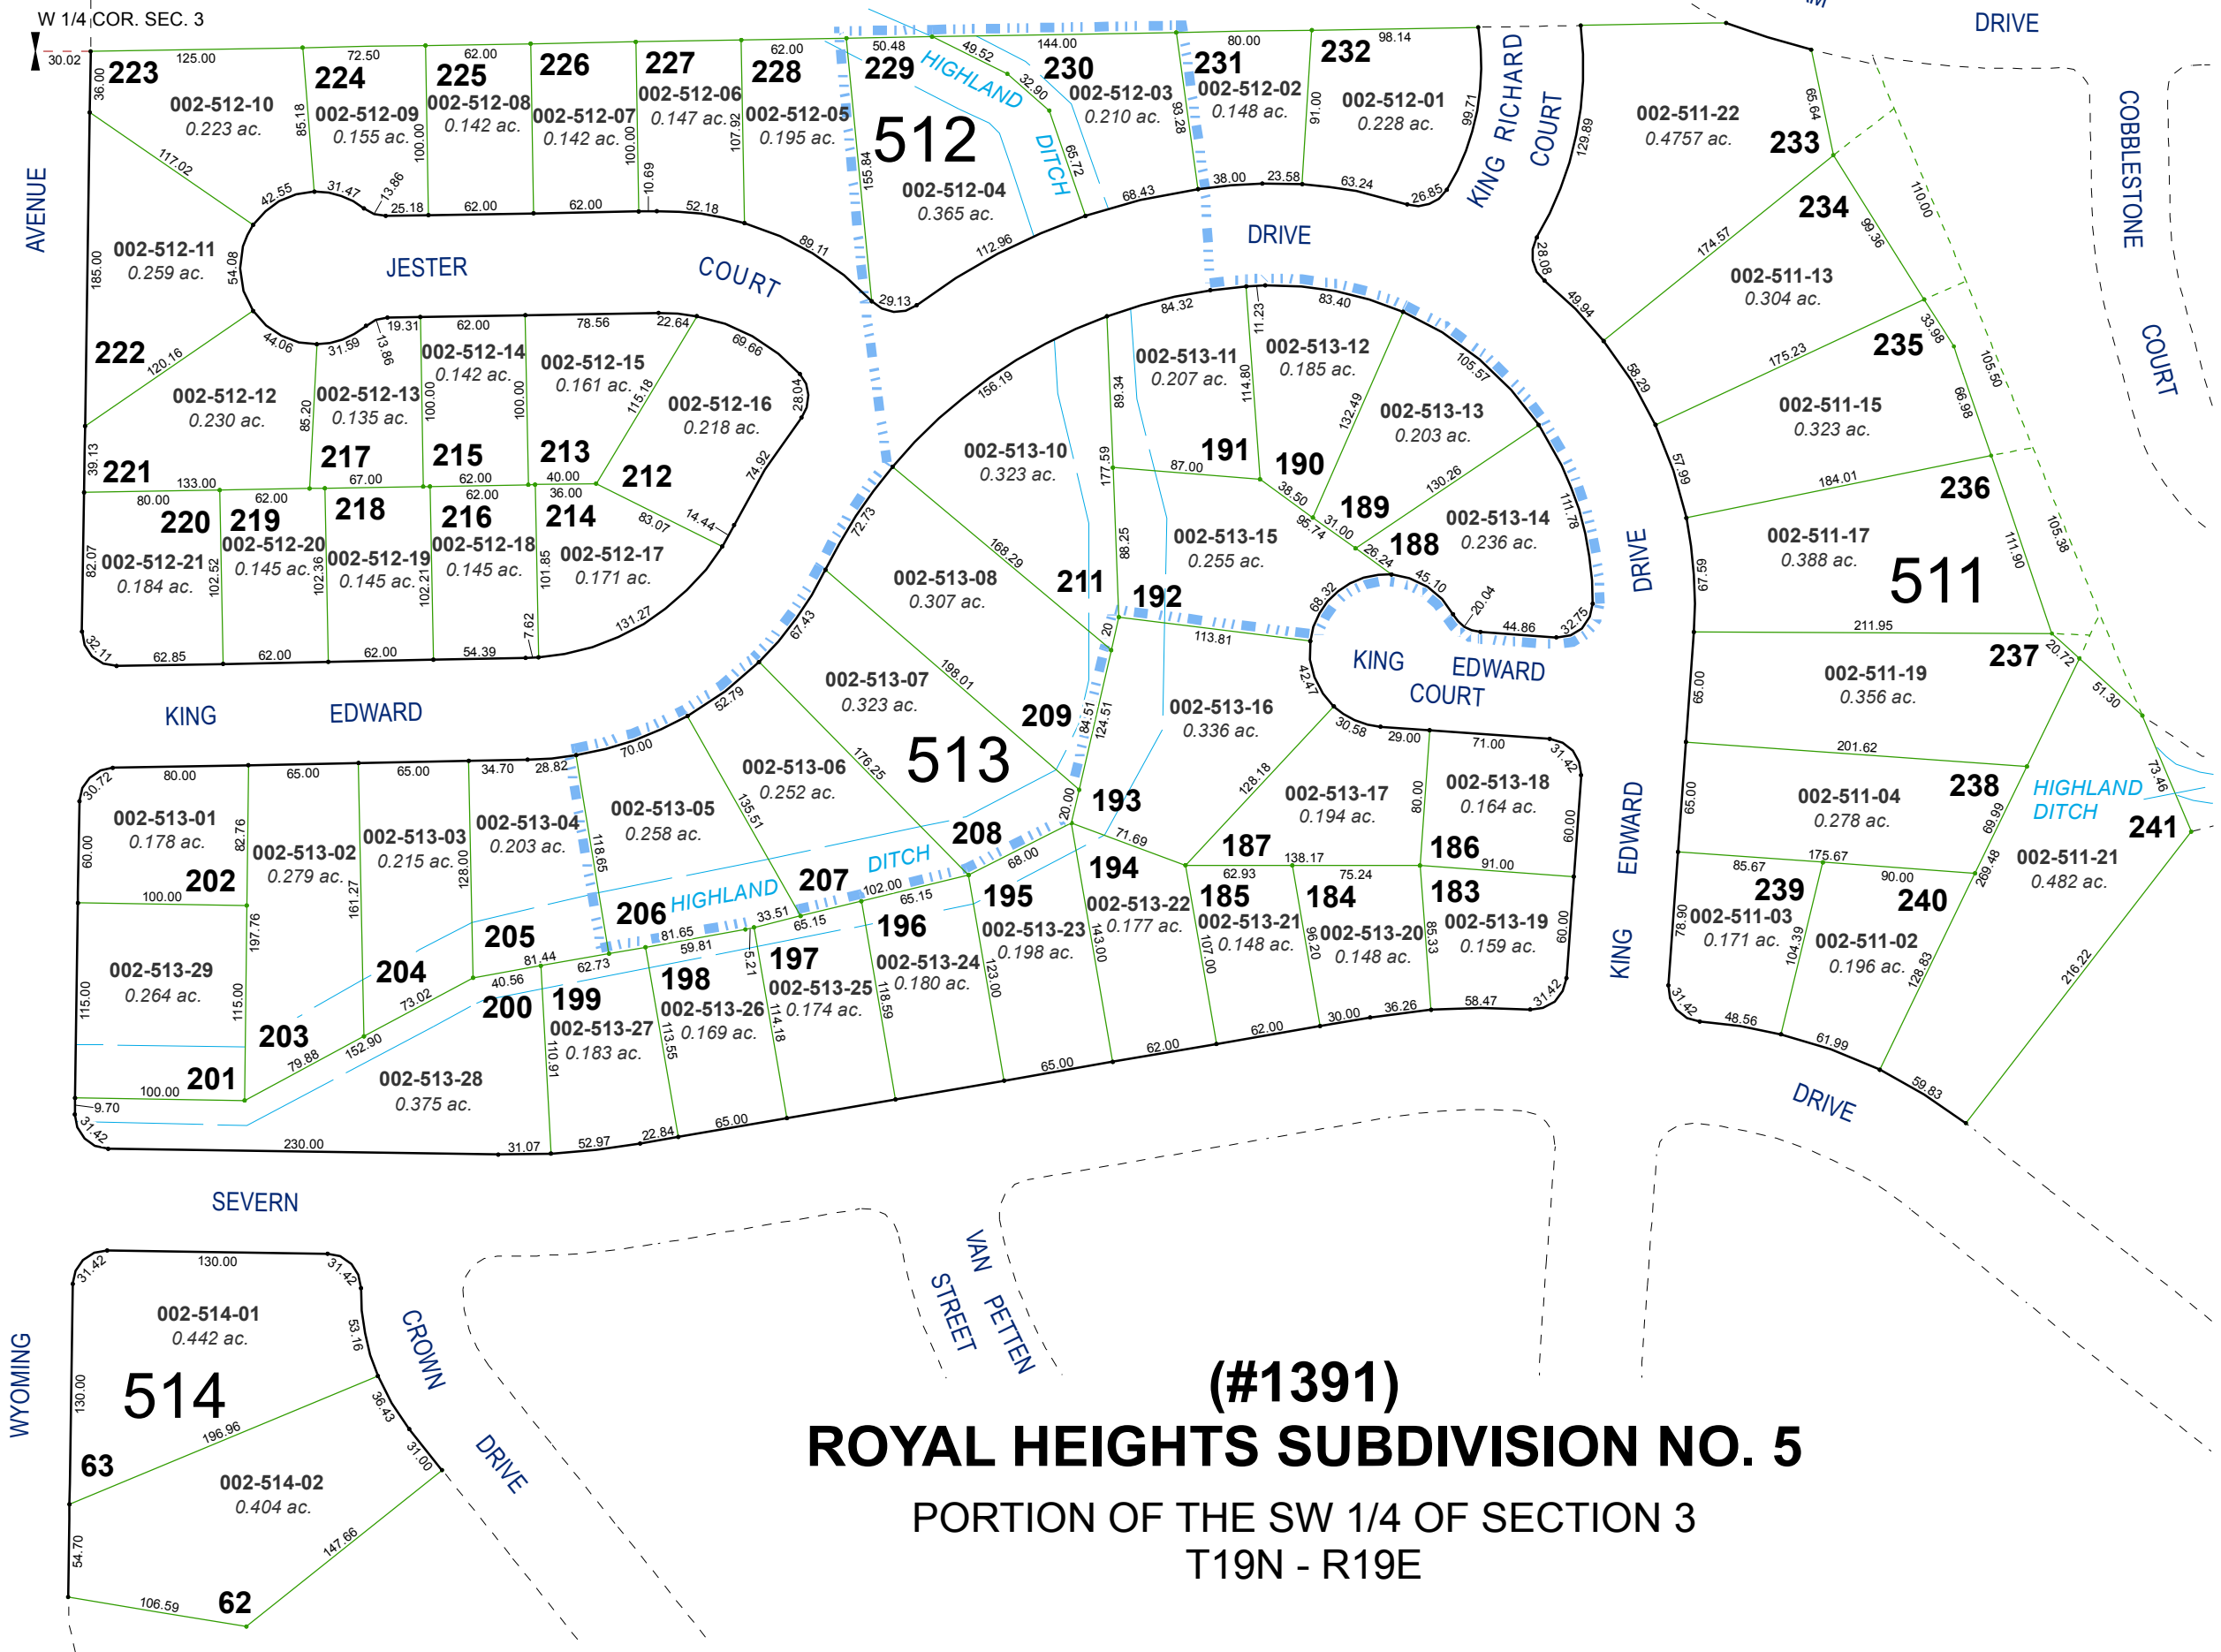


Assessor's Map Number



002-51

STATE OF NEVADA
WASHOE COUNTY
ASSESSOR'S OFFICE
Joshua G. Wilson, Assessor

1001 East Ninth Street
Building D
Reno, Nevada 89512
(775) 328-2231

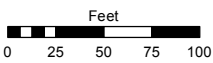

1 inch = 100 feet

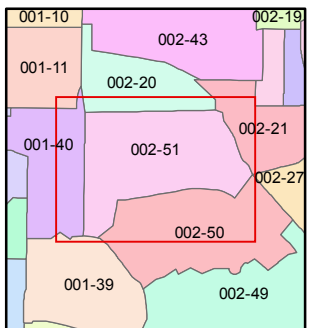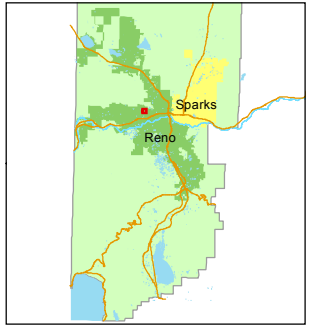

created by: TWT 4/17/2012

last updated: EMG 10/01/14

area previously shown on map(s)

NOTE: This map was prepared for the use of the Washoe County Assessor for assessment and illustrative purposes only. It does not represent a survey of the premises. No liability is assumed as to the sufficiency or accuracy of the data delineated hereon.

(#1391)
ROYAL HEIGHTS SUBDIVISION NO. 5
PORTION OF THE SW 1/4 OF SECTION 3
T19N - R19E