

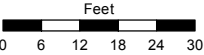


STATE OF NEVADA
WASHOE COUNTY
ASSESSOR'S OFFICE
Joshua G. Wilson, Assessor

1001 East Ninth Street
Building D
Reno, Nevada 89512
(775) 328-2231

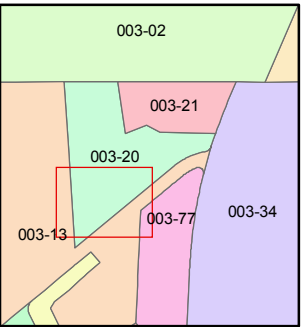

1 inch = 30 feet

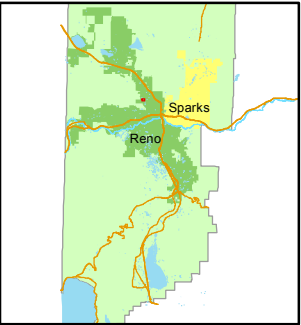


created by: NLH 09/17/2012

last updated: _____

area previously shown on map(s)

003-85 & 86

NOTE: This map was prepared for the use of the Washoe County Assessor for assessment and illustrative purposes only. It does not represent a survey of the premises. No liability is assumed as to the sufficiency or accuracy of the data delineated hereon.

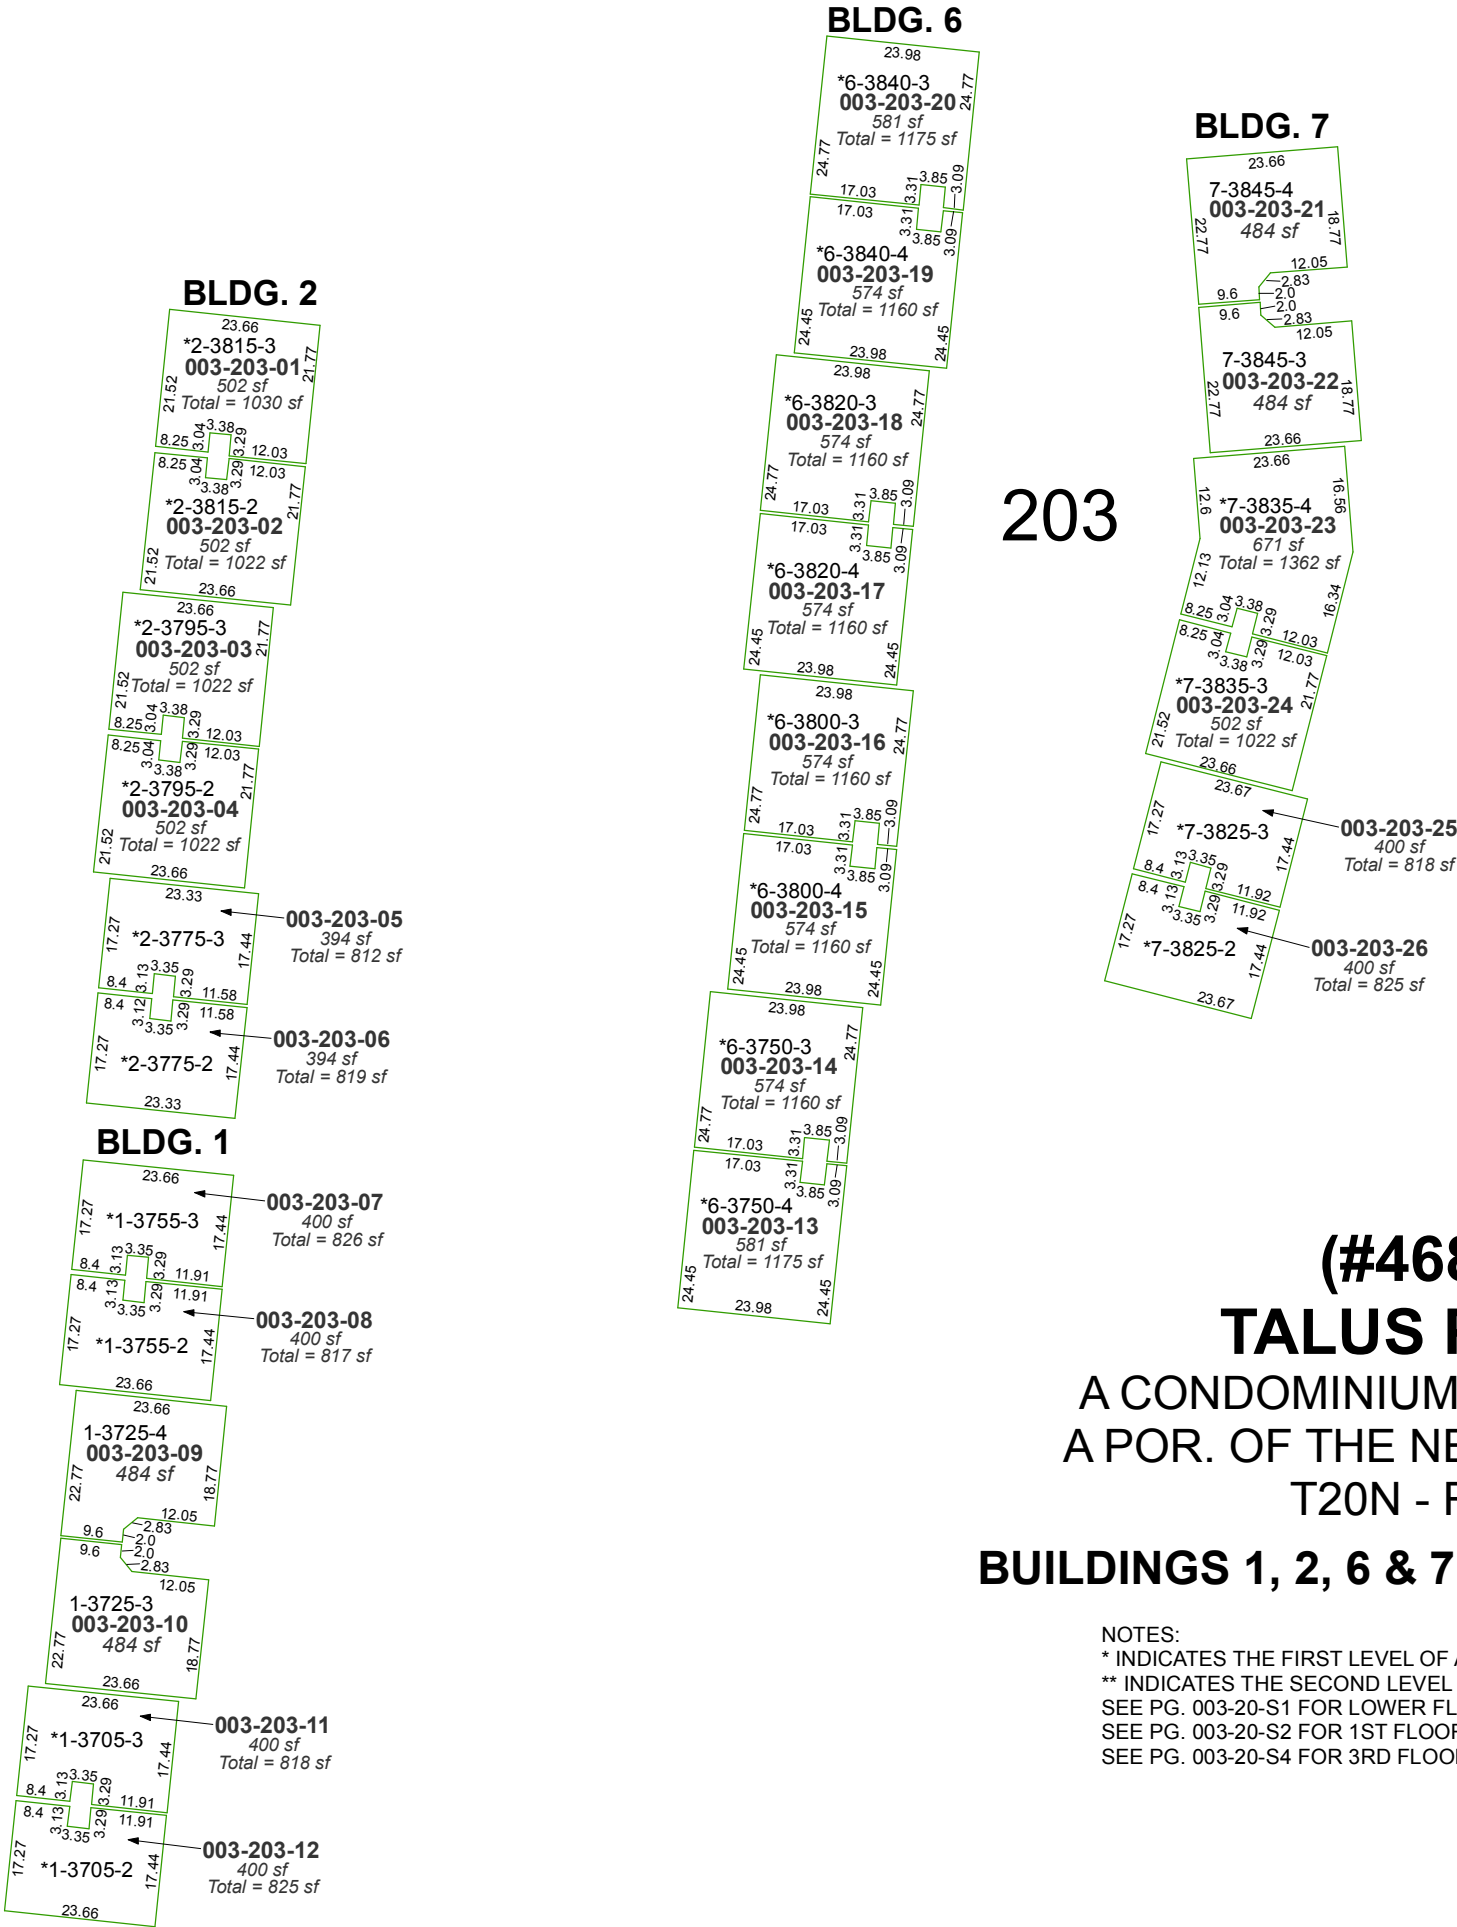

(#4687) TALUS POINT

A CONDOMINIUM SUBDIVISION
A POR. OF THE NE ¼ OF SEC. 34
T20N - R19E

BUILDINGS 1, 2, 6 & 7 - SECOND FLOOR

NOTES:
* INDICATES THE FIRST LEVEL OF A MULTI-LEVEL PARCEL
** INDICATES THE SECOND LEVEL OF A MULTI-LEVEL PARCEL
SEE PG. 003-20-S1 FOR LOWER FLOOR OF BUILDING 6
SEE PG. 003-20-S2 FOR 1ST FLOOR OF BUILDINGS 1, 2, 6 & 7
SEE PG. 003-20-S4 FOR 3RD FLOOR OF BUILDINGS 1, 2, 6 & 7