
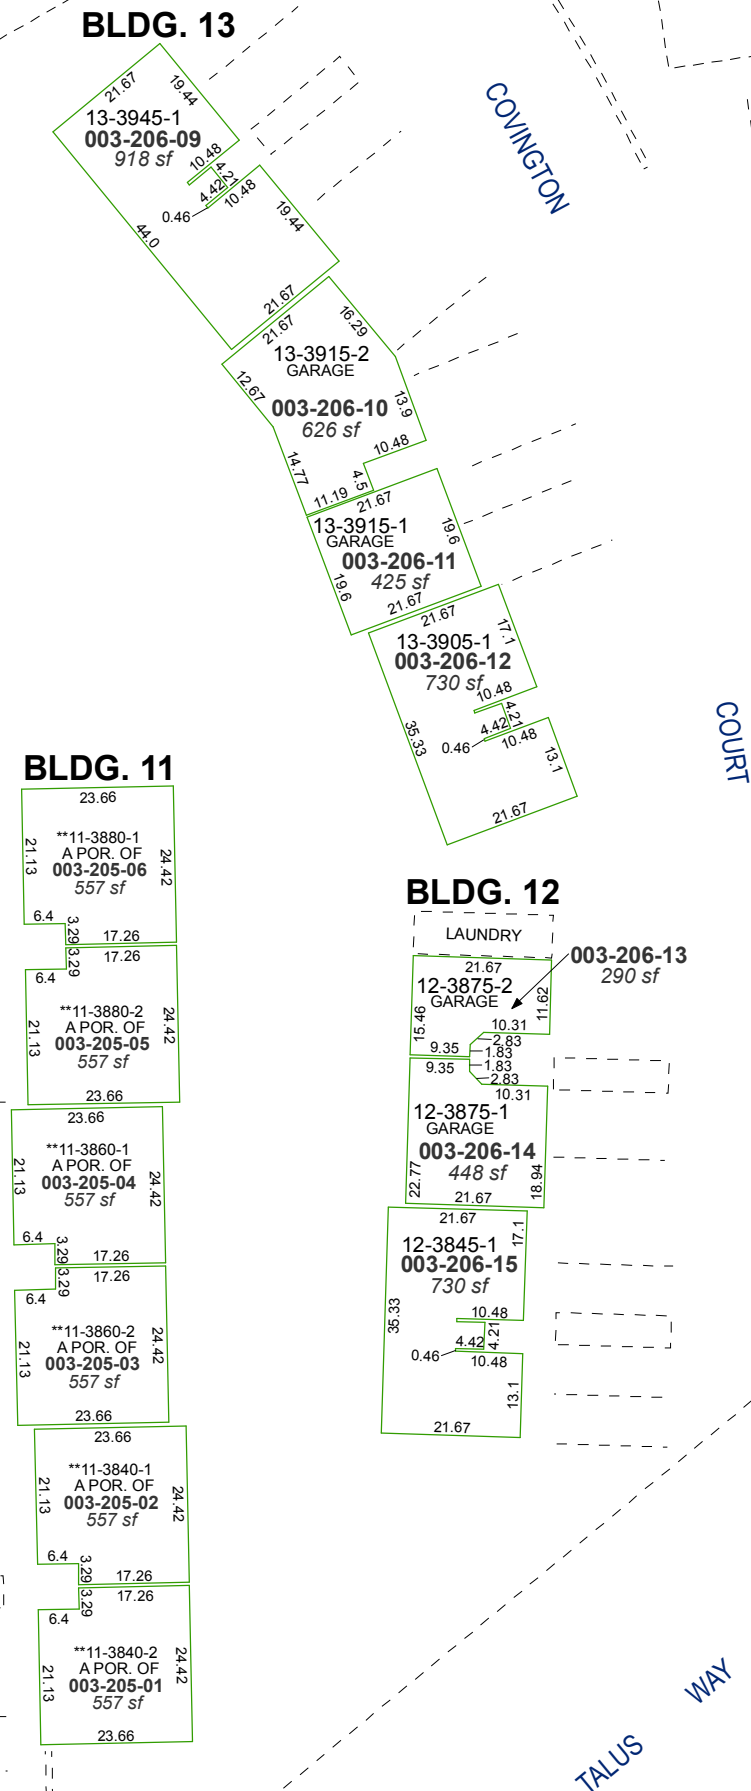
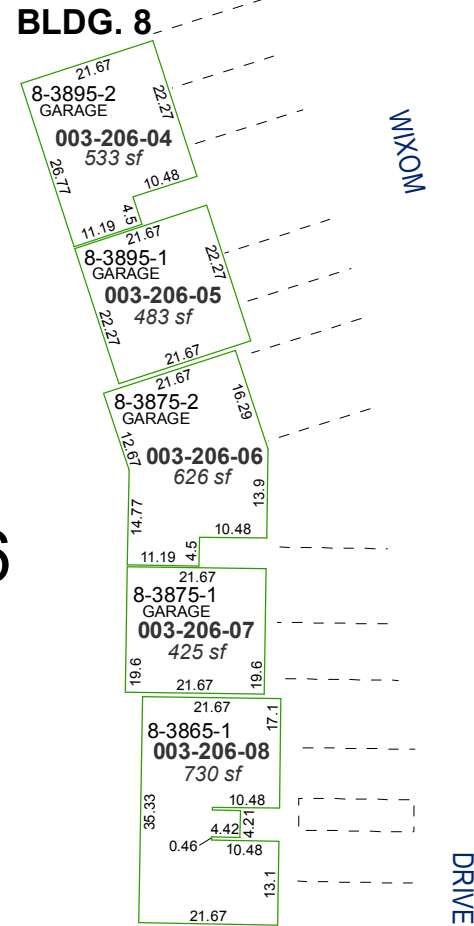


(#4687)
TALUS POINT
A CONDOMINIUM SUBDIVISION
A POR. OF THE NE ¼ OF SEC. 34
T20N - R19E
BUILDINGS 3, 8, 11, 12 & 13 - FIRST FLOOR


NOTES:
* INDICATES THE FIRST LEVEL OF A MULTI-LEVEL PARCEL
** INDICATES THE SECOND LEVEL OF A MULTI-LEVEL PARCEL
SEE PG. 003-20-S5 FOR LOWER FLOOR OF BUILDING 11
SEE PG. 003-20-S7 FOR 2ND FLOOR OF BUILDINGS 3, 8, 11, 12 & 13
SEE PG. 003-20-S8 FOR 3RD FLOOR OF BUILDINGS 3, 8, 11, 12 & 13

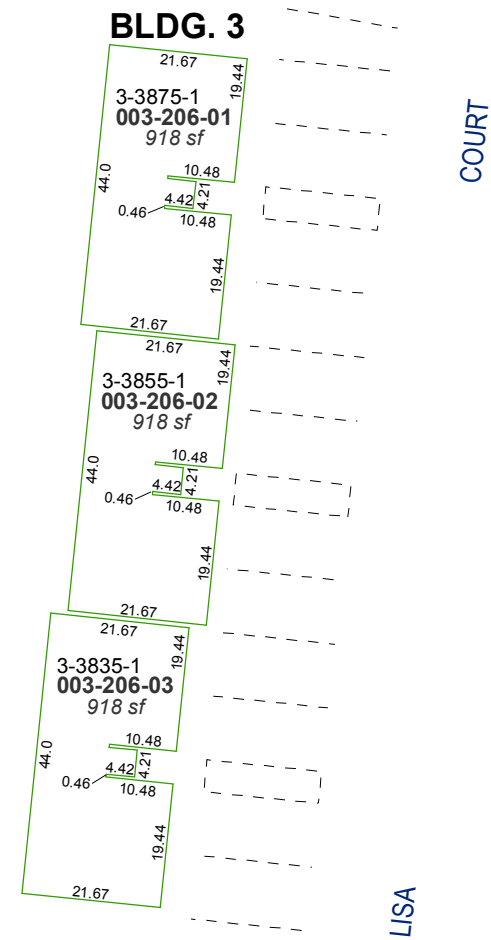



Assessor's Map Number
003-20-S6

STATE OF NEVADA
WASHOE COUNTY
ASSESSOR'S OFFICE
Joshua G. Wilson, Assessor

1001 East Ninth Street
Building D
Reno, Nevada 89512
(775) 328-2231

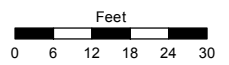

1 inch = 30 feet

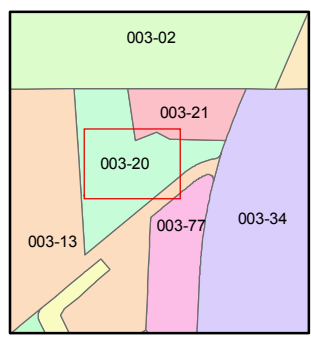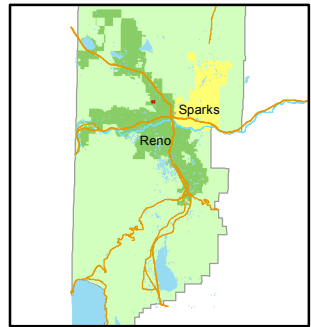

created by: NLH 09/17/2012

last updated: _____

area previously shown on map(s)

003-85 & 86

NOTE: This map was prepared for the use of the Washoe County Assessor for assessment and illustrative purposes only. It does not represent a survey of the premises. No liability is assumed as to the sufficiency or accuracy of the data delineated hereon.