


(#4687)
TALUS POINT
A CONDOMINIUM SUBDIVISION
A POR. OF THE NE ¼ OF SEC. 34
T20N - R19E

BUILDINGS 15, 16, 17, 18 & 19 - THIRD FLOOR

NOTES:
* INDICATES THE FIRST LEVEL OF A MULTI-LEVEL PARCEL
** INDICATES THE SECOND LEVEL OF A MULTI-LEVEL PARCEL
SEE PG. 003-21-S2 FOR 1ST FLOOR OF BUILDINGS 15, 16, 17, 18 & 19
SEE PG. 003-21-S3 FOR 2ND FLOOR OF BUILDINGS 15, 16, 17, 18 & 19

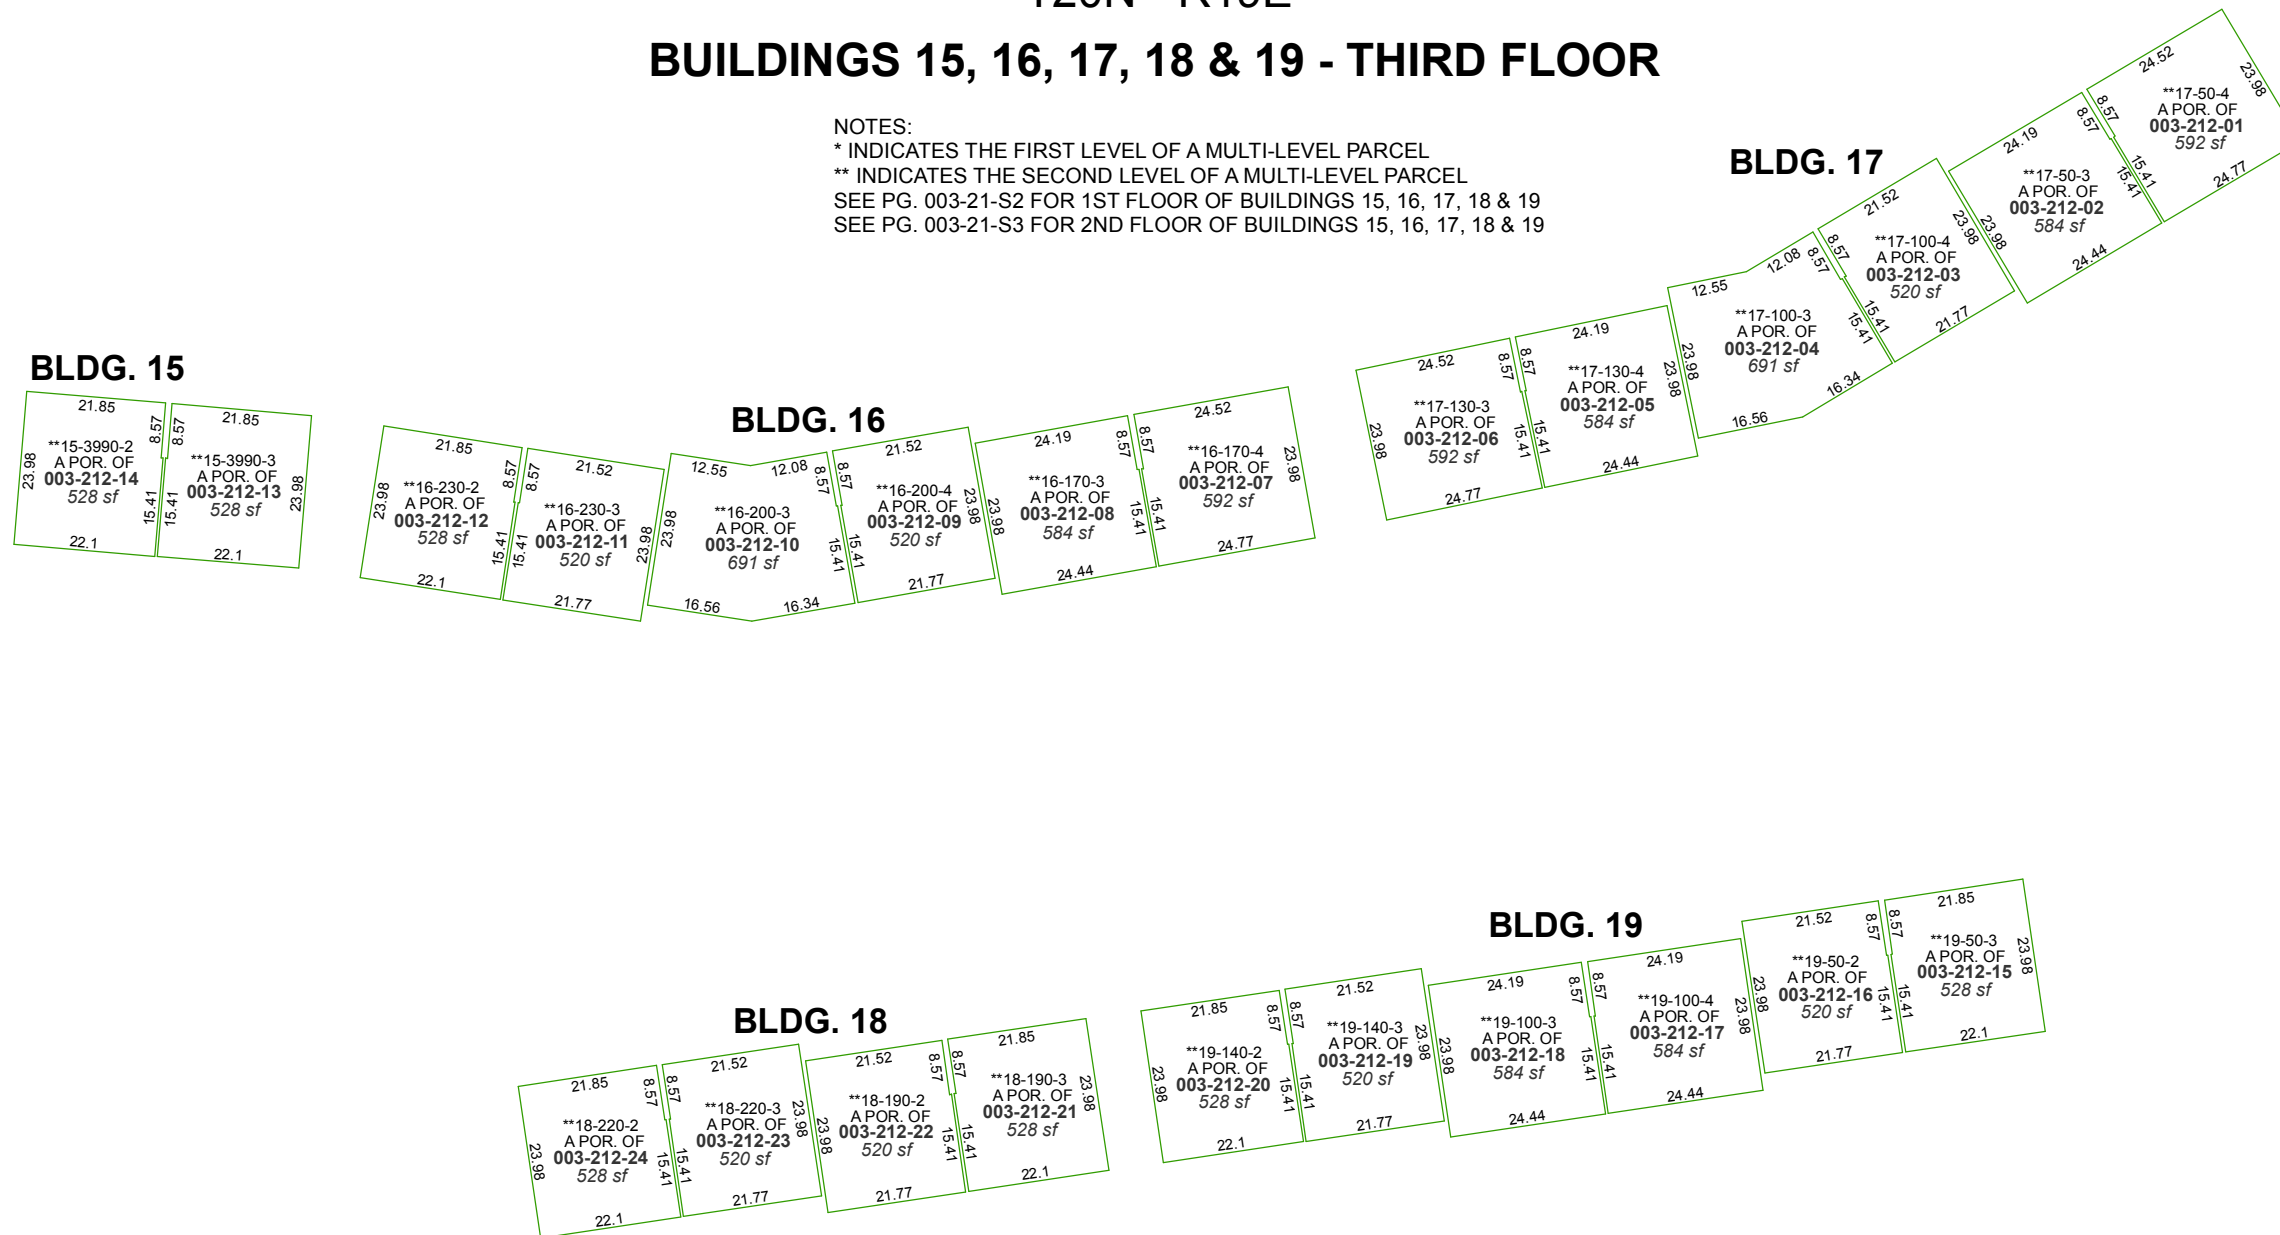

Assessor's Map Number

003-21-S4



STATE OF NEVADA
WASHOE COUNTY
ASSESSOR'S OFFICE
Joshua G. Wilson, Assessor

1001 East Ninth Street
Building D
Reno, Nevada 89512
(775) 328-2231



Feet
0 6 12 18 24 30

1 inch = 30 feet

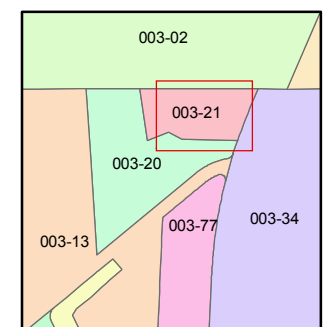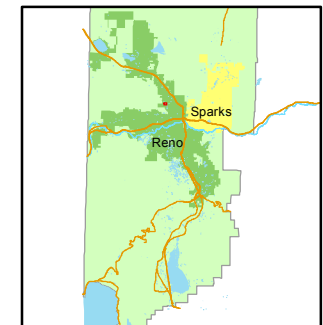

created by: NLH 09/17/2012

last updated: _____

area previously shown on map(s)

003-85 & 86

NOTE: This map was prepared for the use of the Washoe County Assessor for assessment and illustrative purposes only. It does not represent a survey of the premises. No liability is assumed as to the sufficiency or accuracy of the data delineated hereon.