


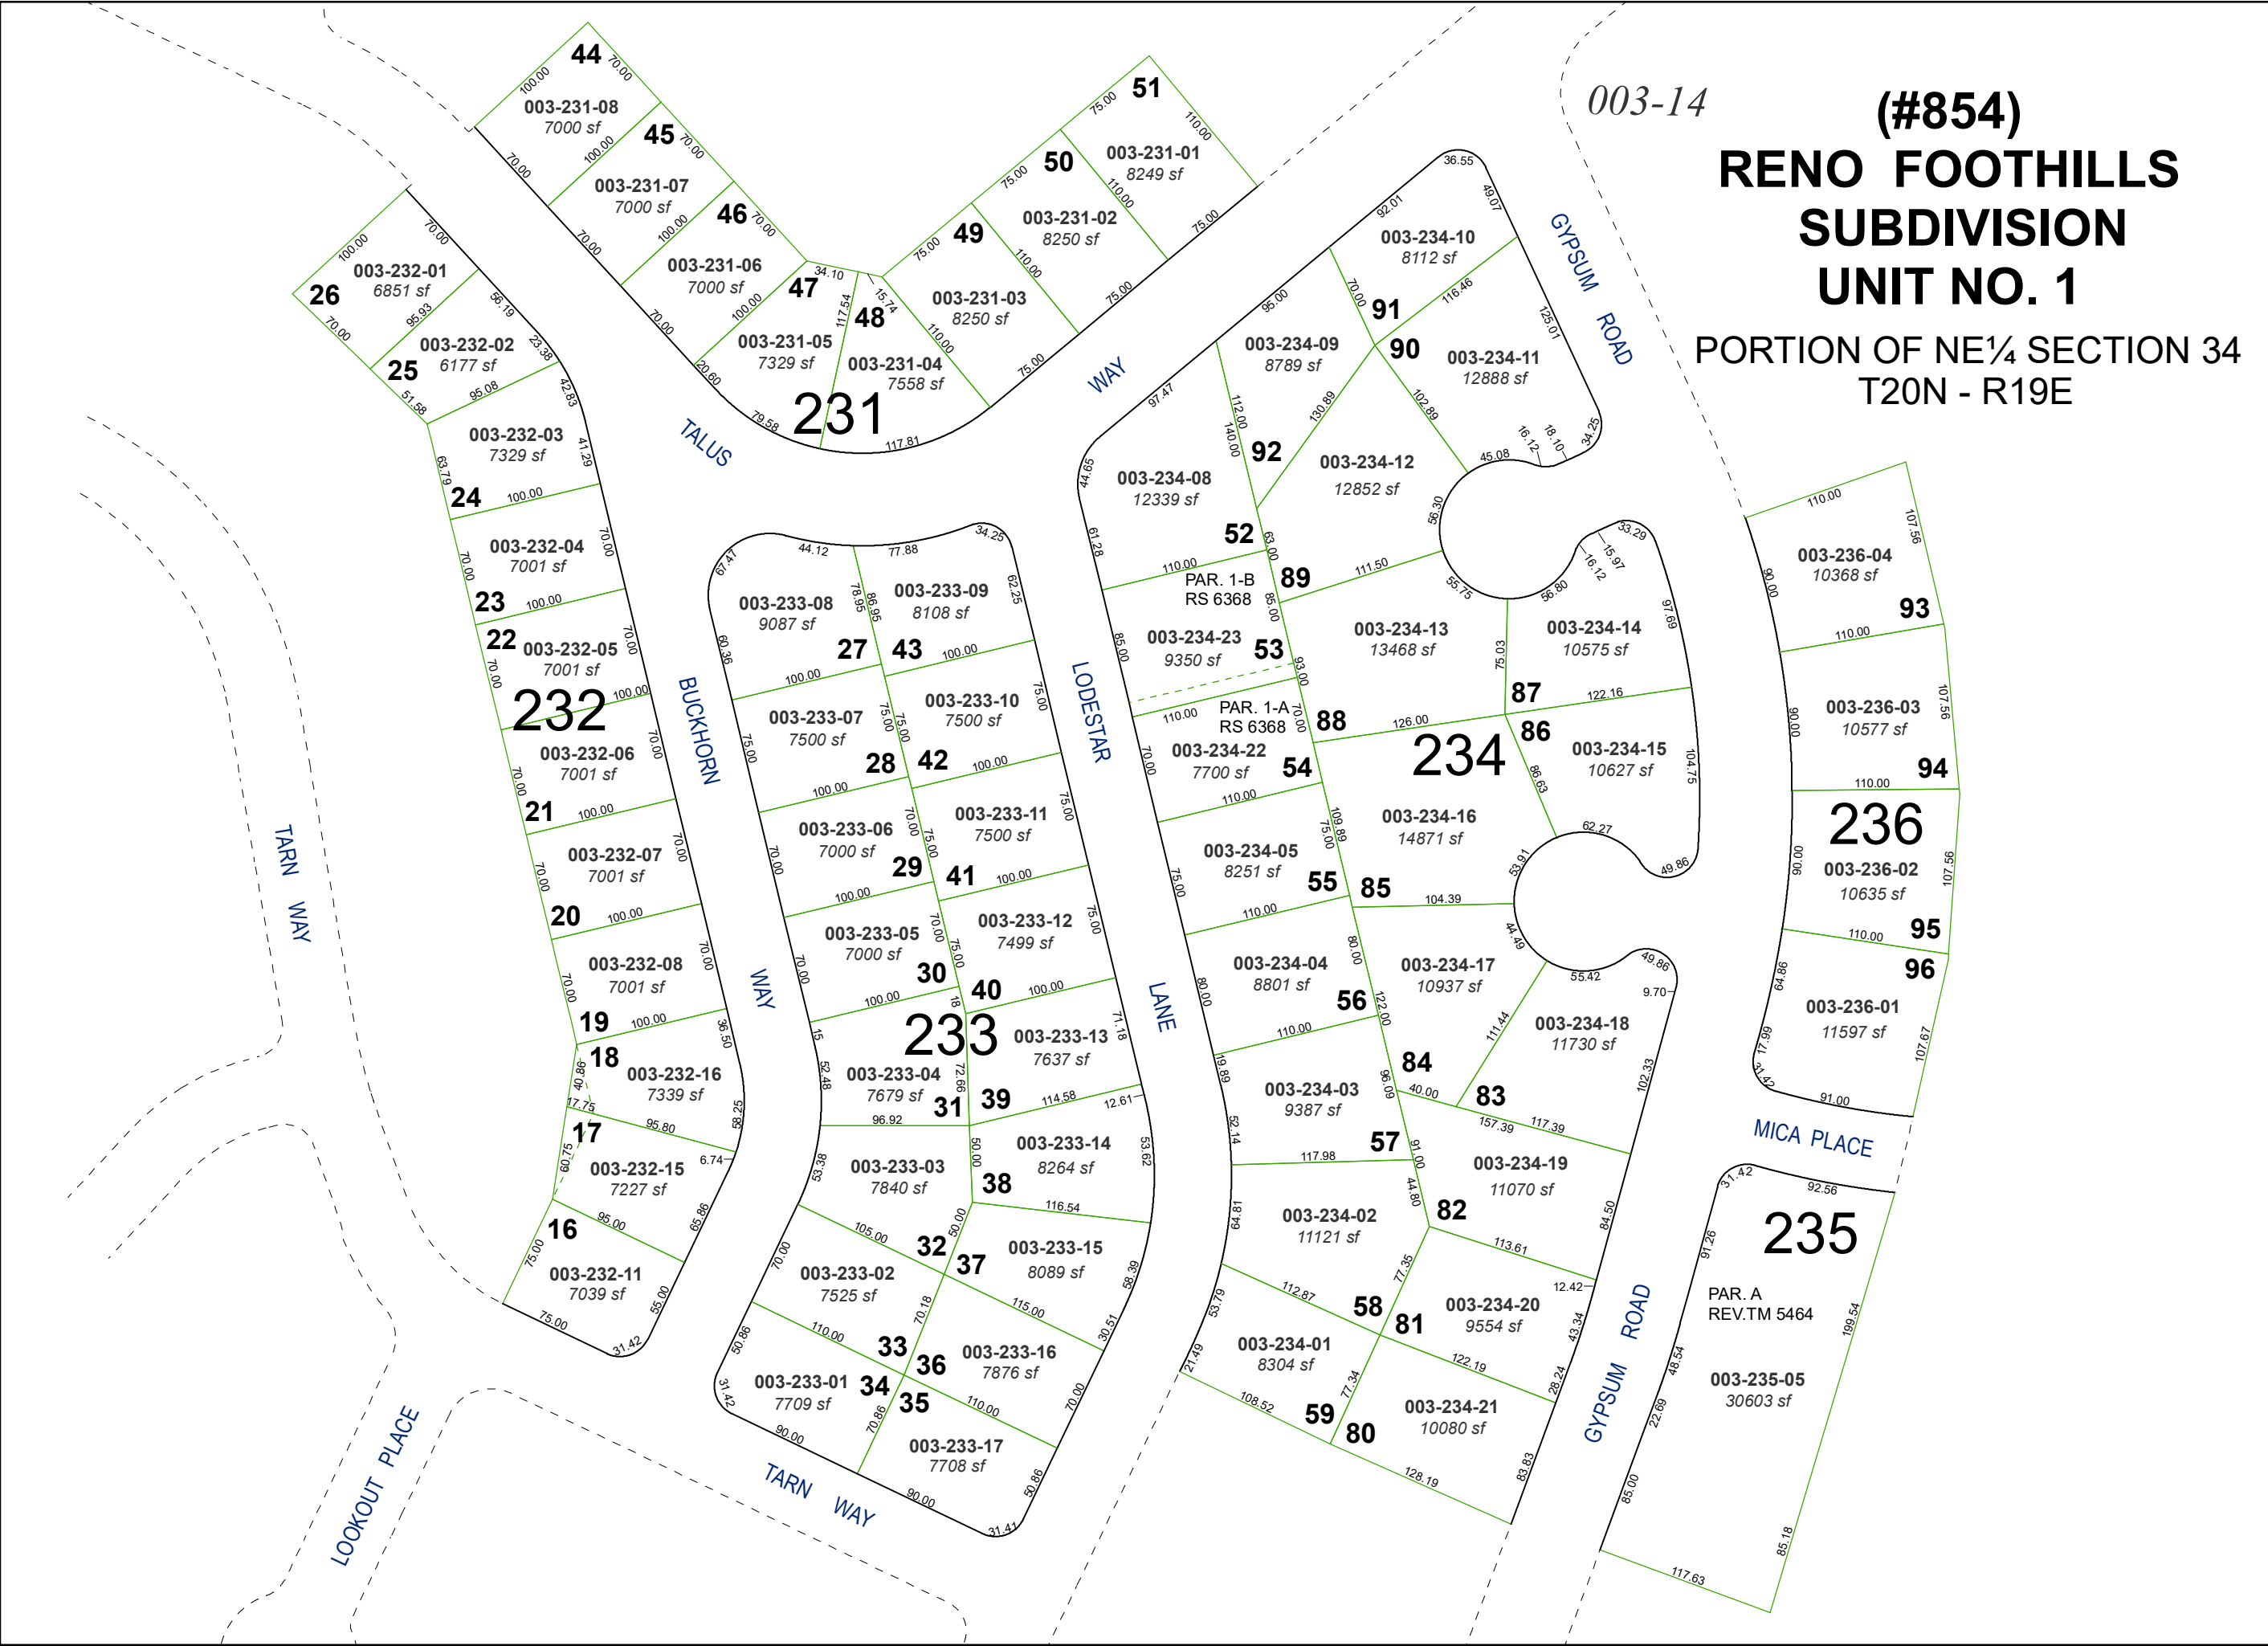

003-14


(#854) RENO FOOTHILLS SUBDIVISION UNIT NO. 1

PORTION OF NE¼ SECTION 34
T20N - R19E



Assessor's Map Number

003-23

STATE OF NEVADA
WASHOE COUNTY
ASSESSOR'S OFFICE
1001 East Ninth Street, Building D
Reno, Nevada 89512
(775) 328-2231

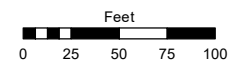

1 inch = 100 feet

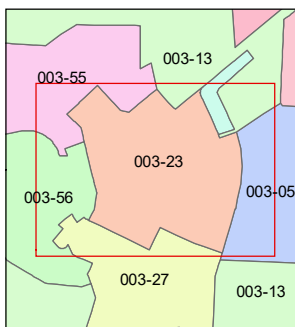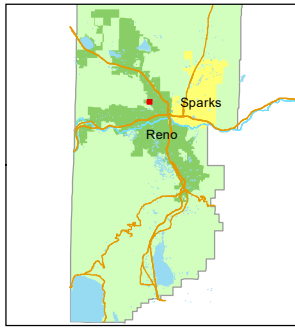

created by: CFB 08/16/2012

updated: SR 04/28/21 JRA 1/3/22

JRA 5/24/22

area previously shown on map(s):

NOTE: This map was prepared for the use of the Washoe County Assessor for assessment and illustrative purposes only. It does not represent a survey of the premises. No liability is assumed as to the sufficiency or accuracy of the data delineated hereon.