


(#5428)
**MOUNTAIN VIEW ESTATES
UNIT 4**

PORTION OF THE S ½ SECTION 26
T20N - R19E

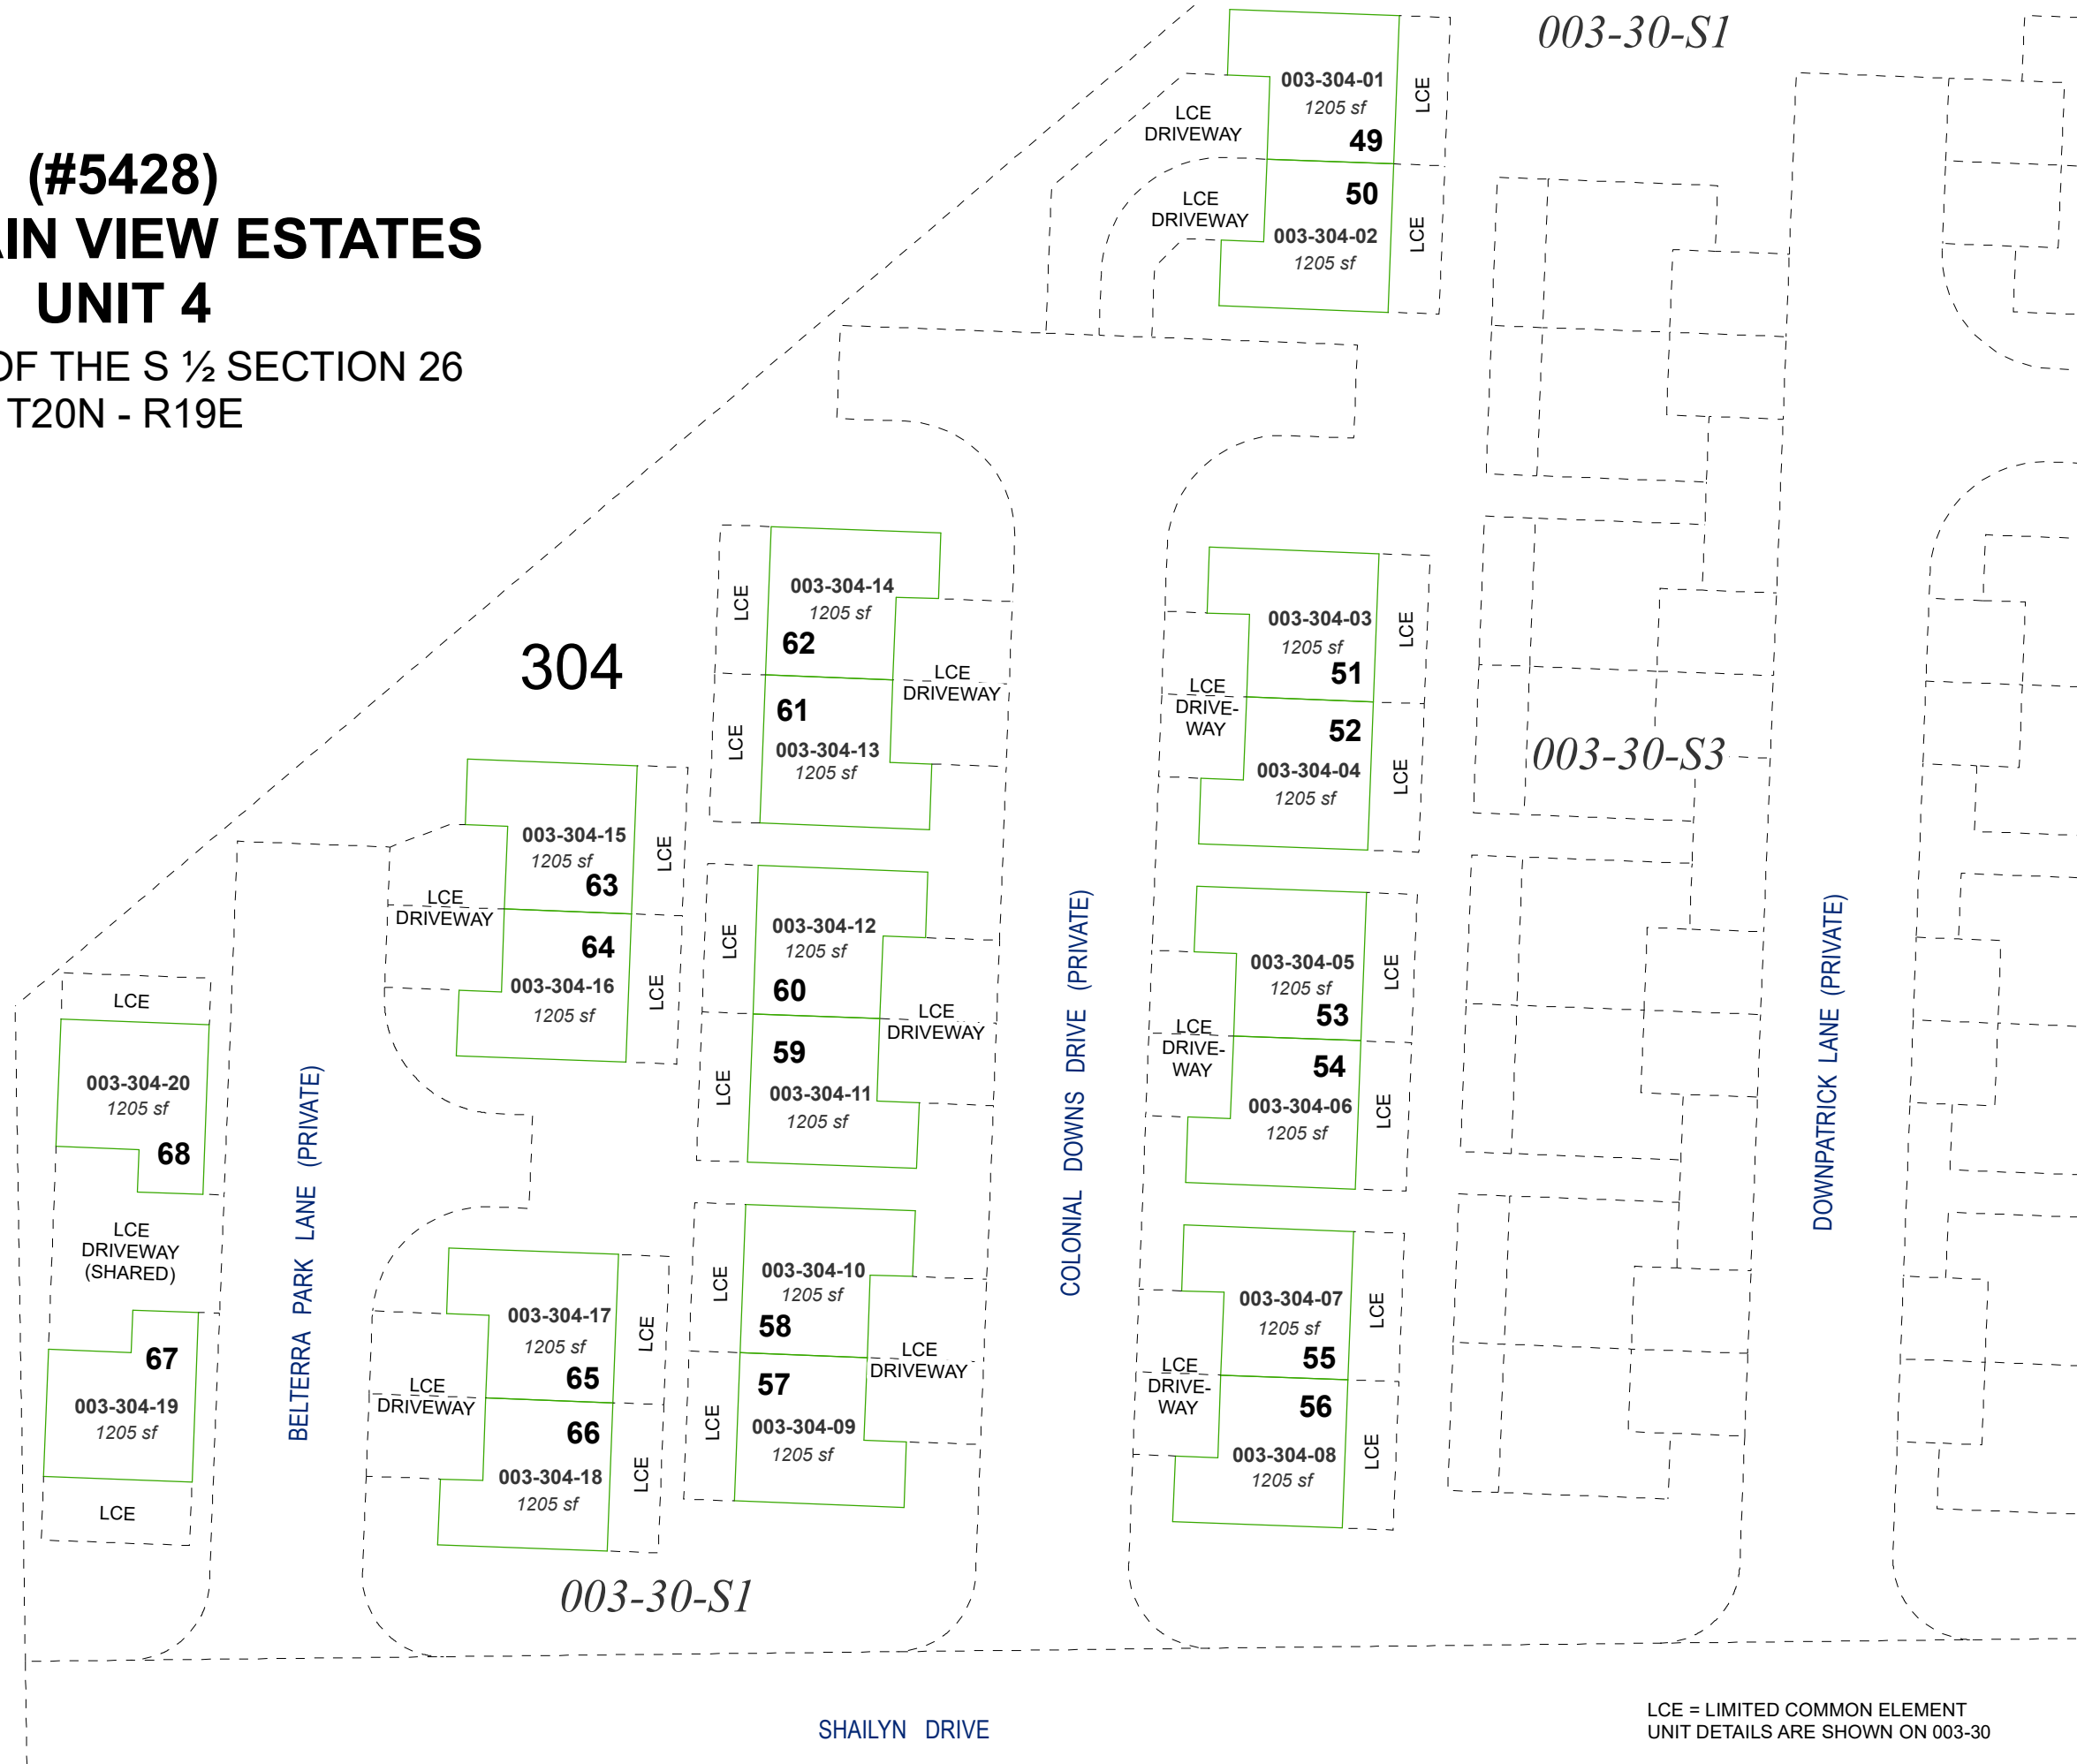

Assessor's Map Number

003-30-S4



STATE OF NEVADA
**WASHOE COUNTY
ASSESSOR'S OFFICE**

1001 East Ninth Street, Building D
Reno, Nevada 89512
(775) 328-2231



Feet
0 10 20 30 40

1 inch = 40 feet

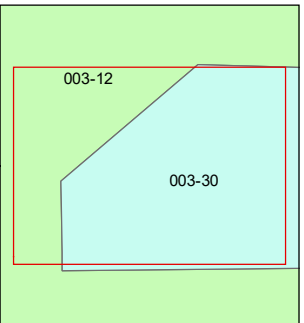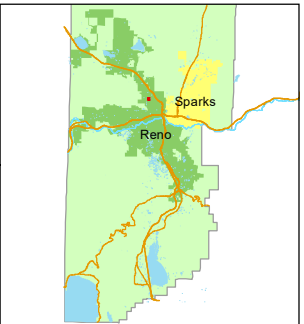

created by: JKF 06/30/2021

updated: _____

area previously shown on map(s):
003-12

NOTE: This map was prepared for the use of the Washoe County Assessor for assessment and illustrative purposes only. It does not represent a survey of the premises. No liability is assumed as to the sufficiency or accuracy of the data delineated hereon.

LCE = LIMITED COMMON ELEMENT
UNIT DETAILS ARE SHOWN ON 003-30

SHAILYN DRIVE