



(#3479)
UNIVERSITY RIDGE UNIT 8
A PLANNED UNIT DEVELOPMENT

PORTION OF THE
EAST 1/2 OF SECTION 35
T20N - R19E


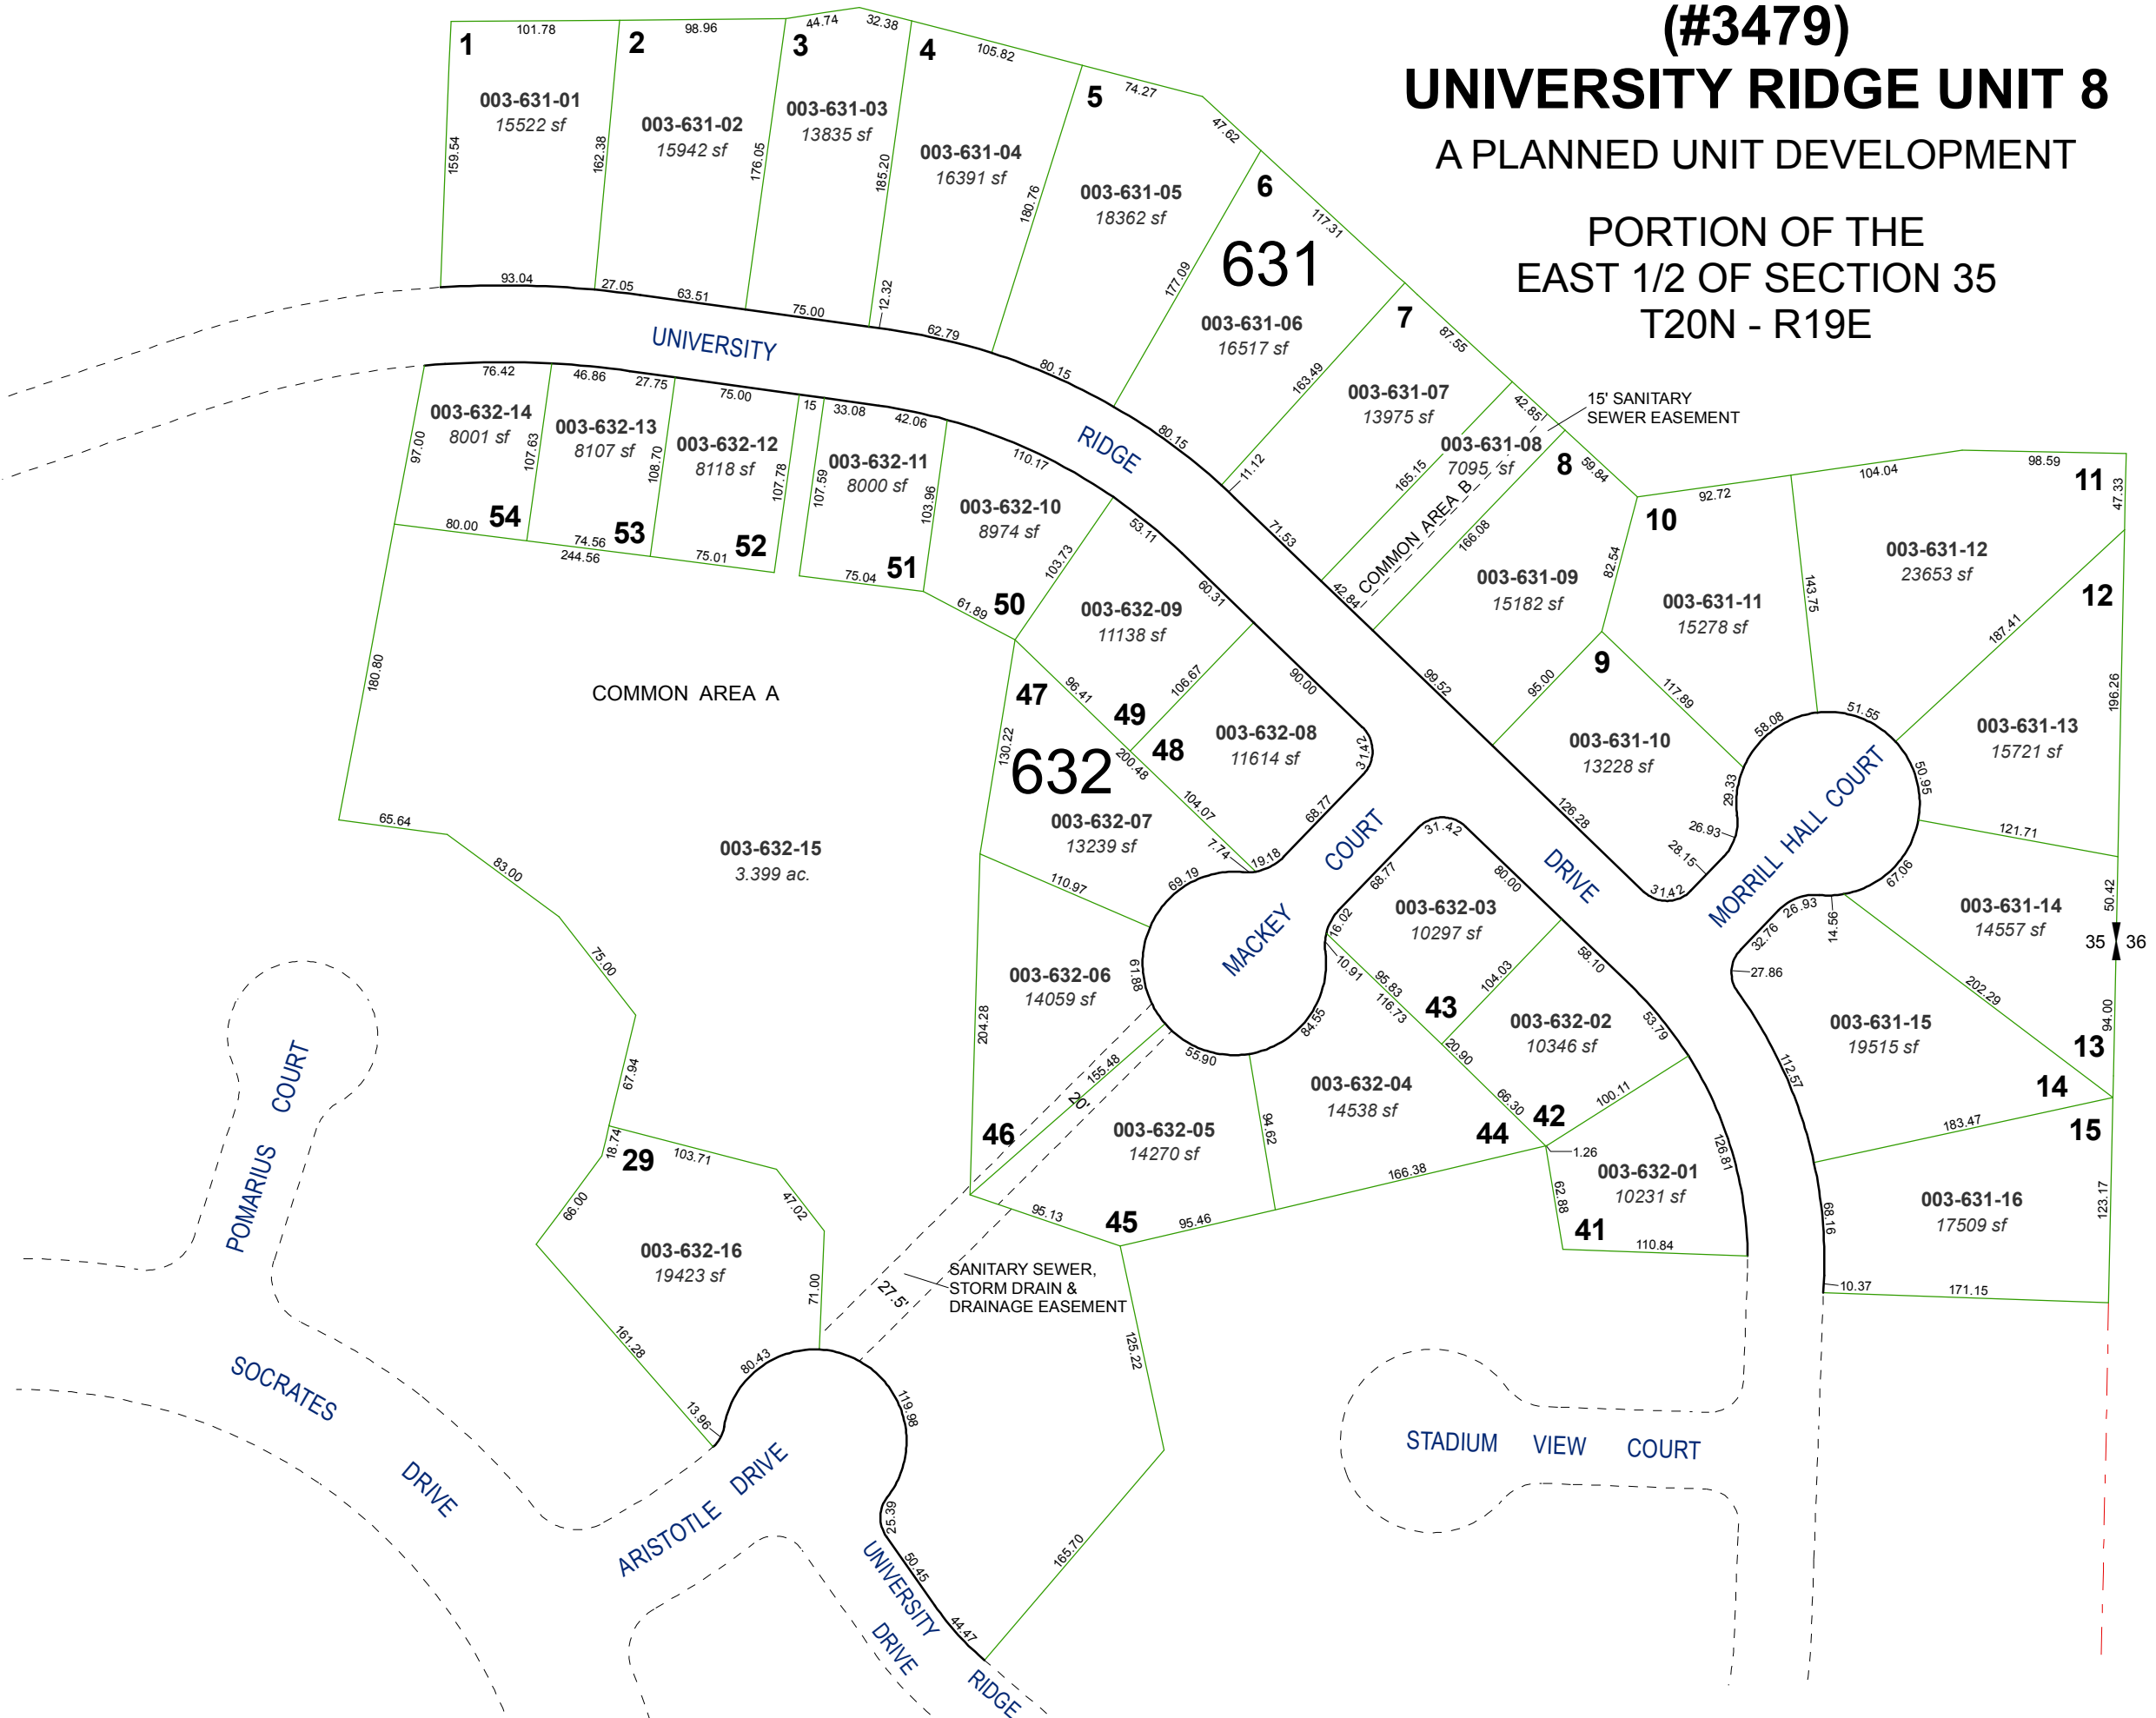


Assessor's Map Number
003-63

STATE OF NEVADA
WASHOE COUNTY
ASSESSOR'S OFFICE
Joshua G. Wilson, Assessor
1001 East Ninth Street
Building D
Reno, Nevada 89512
(775) 328-2231

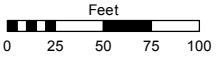

1 inch = 100 feet

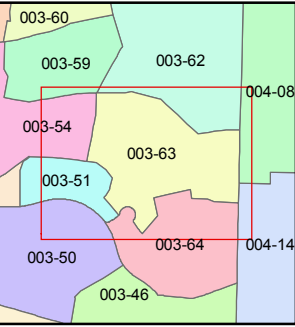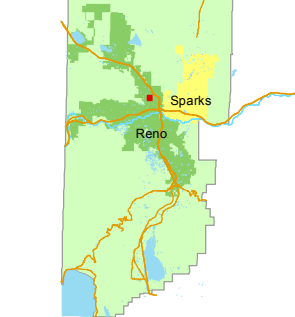

created by: TWT 5/17/2012

last updated:

area previously shown on map(s)
003-62

NOTE: This map was prepared for the use of the Washoe County Assessor for assessment and illustrative purposes only. It does not represent a survey of the premises. No liability is assumed as to the sufficiency or accuracy of the data delineated hereon.