


(#4220)
**RANCHO SAN RAFAEL
TOWNHOMES**
A COMMON-INTEREST
COMMUNITY

POR. SE 1/4 SEC. 27
T20N - R19E

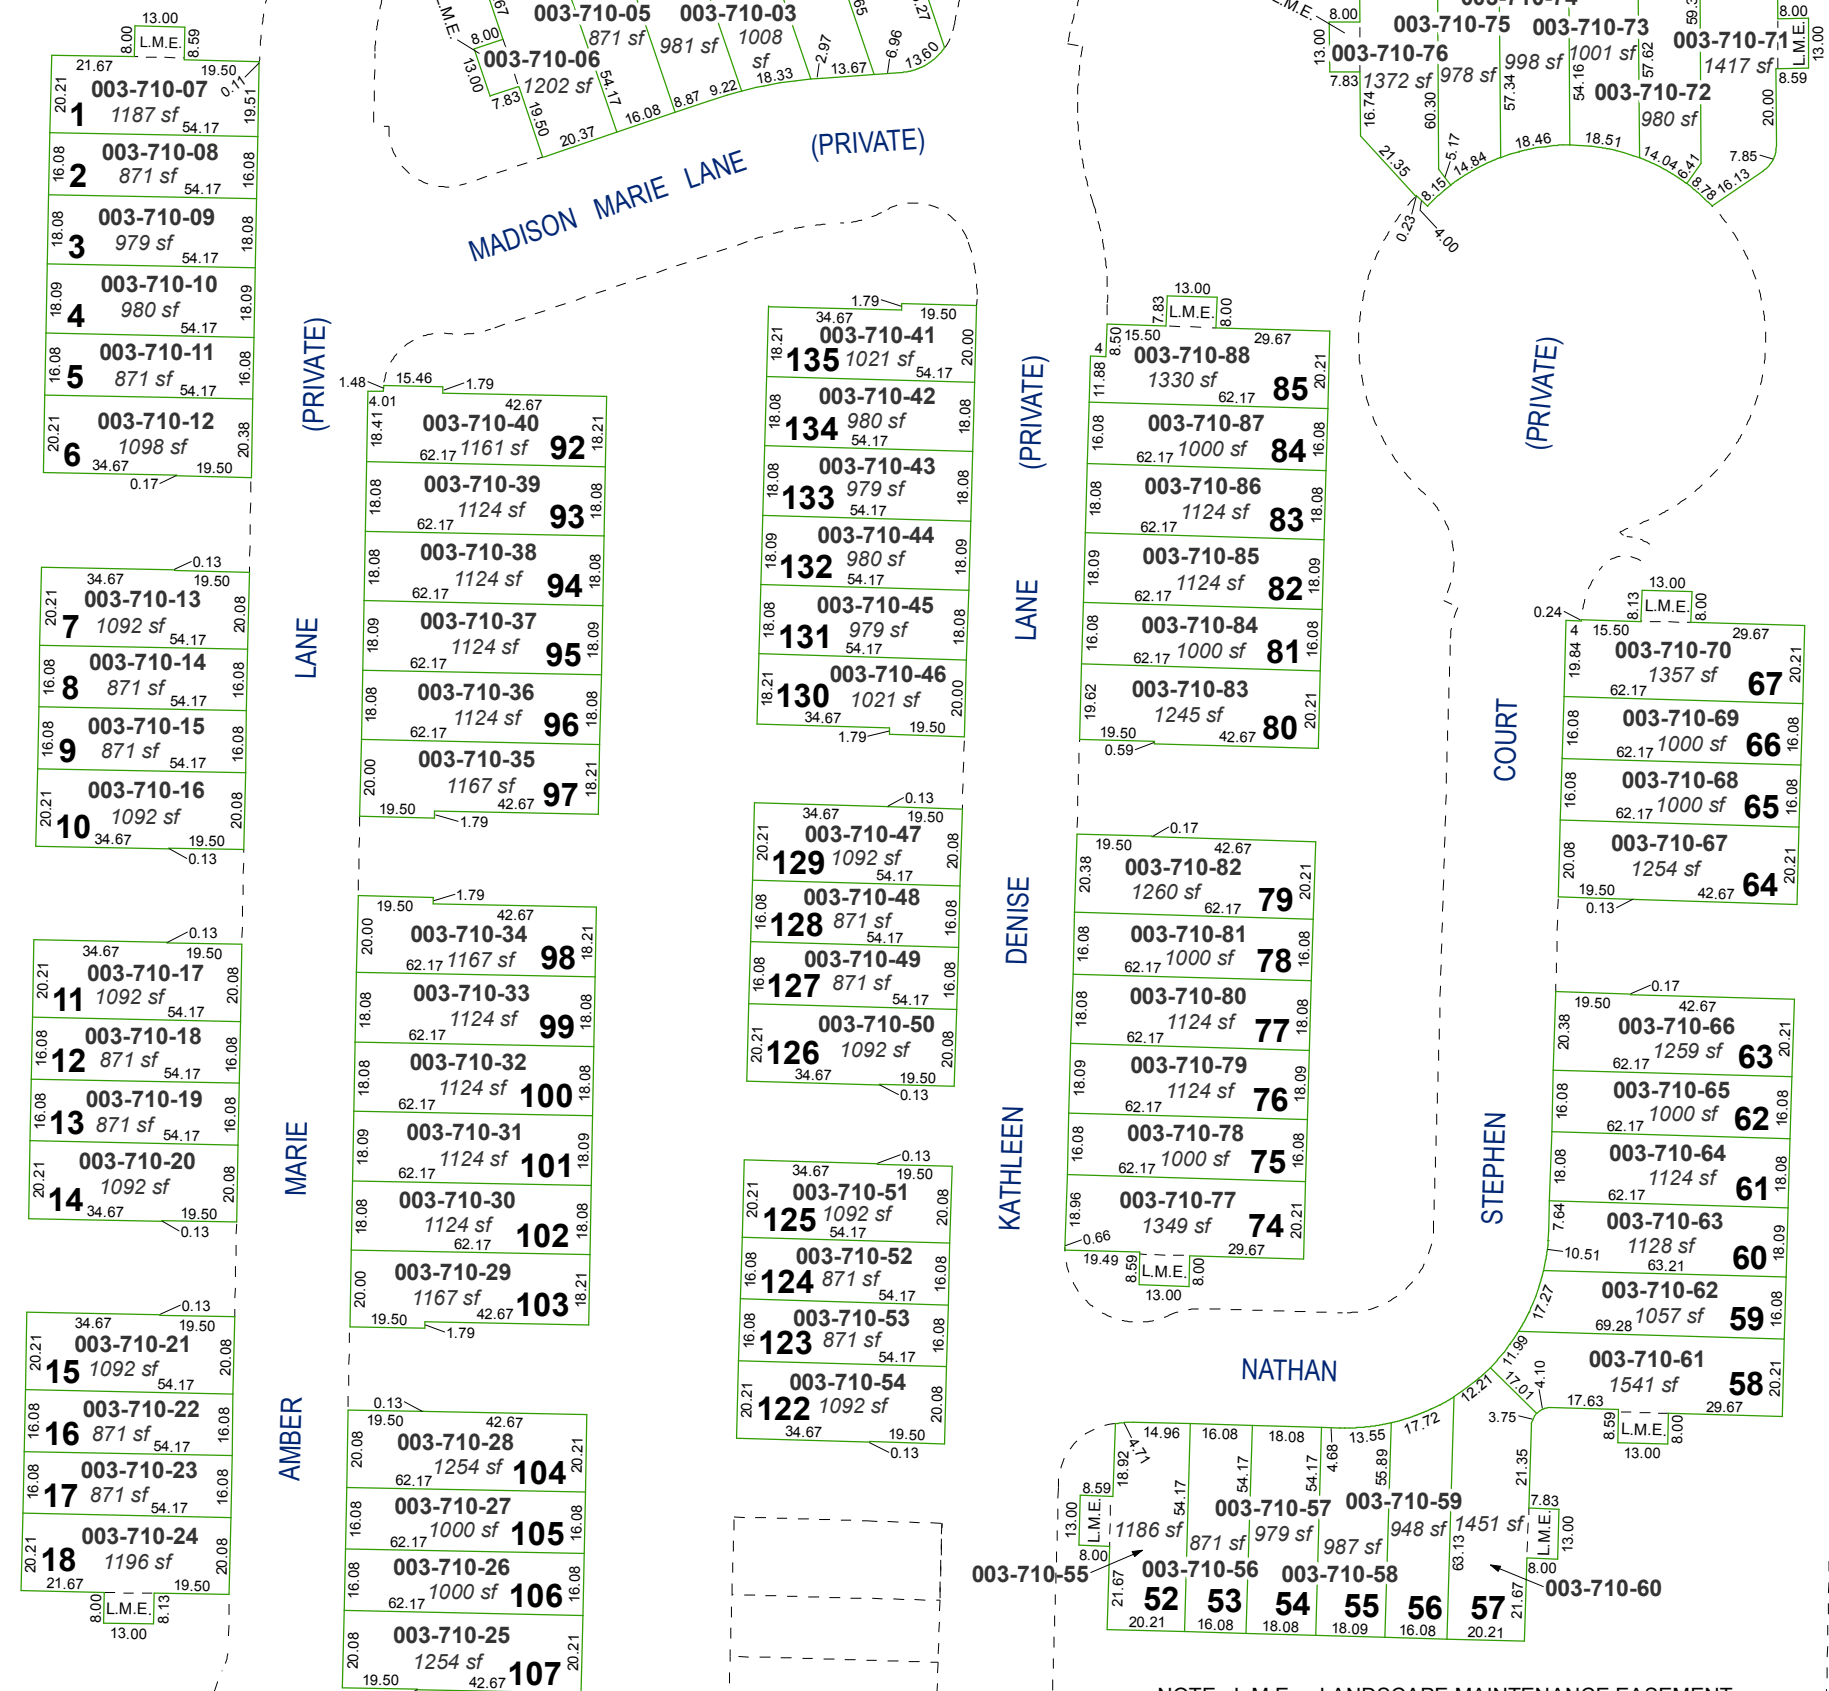


NOTE: L.M.E. = LANDSCAPE MAINTENANCE EASEMENT

Assessor's Map Number



003-71

STATE OF NEVADA
WASHOE COUNTY
ASSESSOR'S OFFICE
Joshua G. Wilson, Assessor

1001 East Ninth Street
Building D
Reno, Nevada 89512
(775) 328-2231

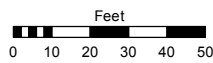

1 inch = 50 feet

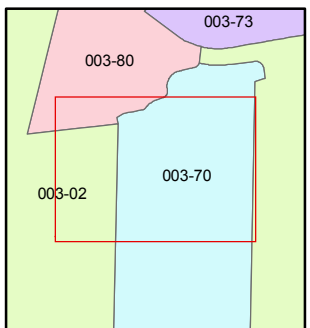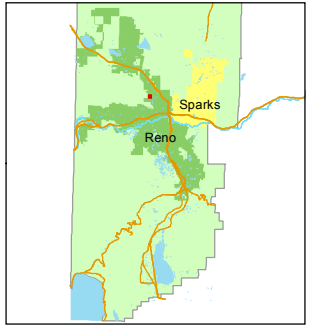

created by: TWT 5/22/2012

last updated:

area previously shown on map(s)
003-02

NOTE: This map was prepared for the use of the Washoe County Assessor for assessment and illustrative purposes only. It does not represent a survey of the premises. No liability is assumed as to the sufficiency or accuracy of the data delineated hereon.