

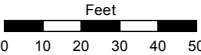


STATE OF NEVADA
WASHOE COUNTY
ASSESSOR'S OFFICE
Joshua G. Wilson, Assessor

1001 East Ninth Street
Building D
Reno, Nevada 89512
(775) 328-2231

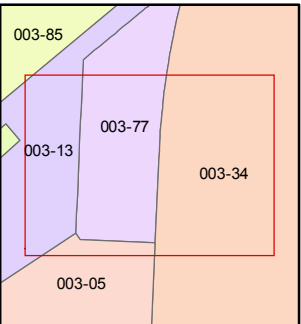

1 inch = 50 feet

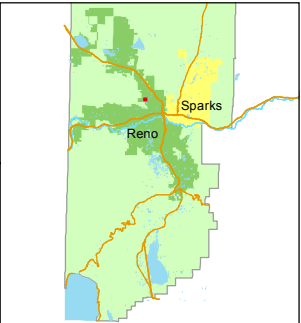

created by: CFB 08/20/2012



last updated:

area previously shown on map(s)


NOTE: This map was prepared for the use of the Washoe County Assessor for assessment and illustrative purposes only. It does not represent a survey of the premises. No liability is assumed as to the sufficiency or accuracy of the data delineated hereon.

(#4434)
THE EDGE AT RENO
A CONDOMINIUM SUBDIVISION
PORTION OF THE NE 1/4 OF SECTION 34
T20N - R19E

771

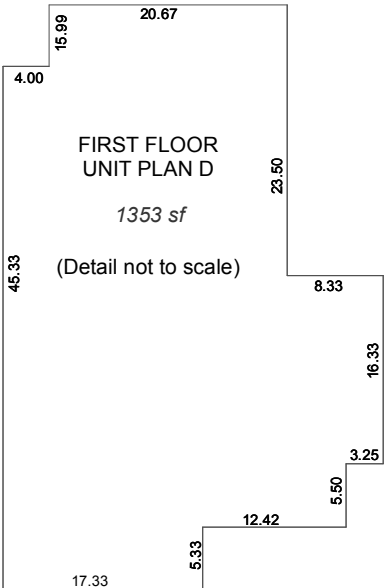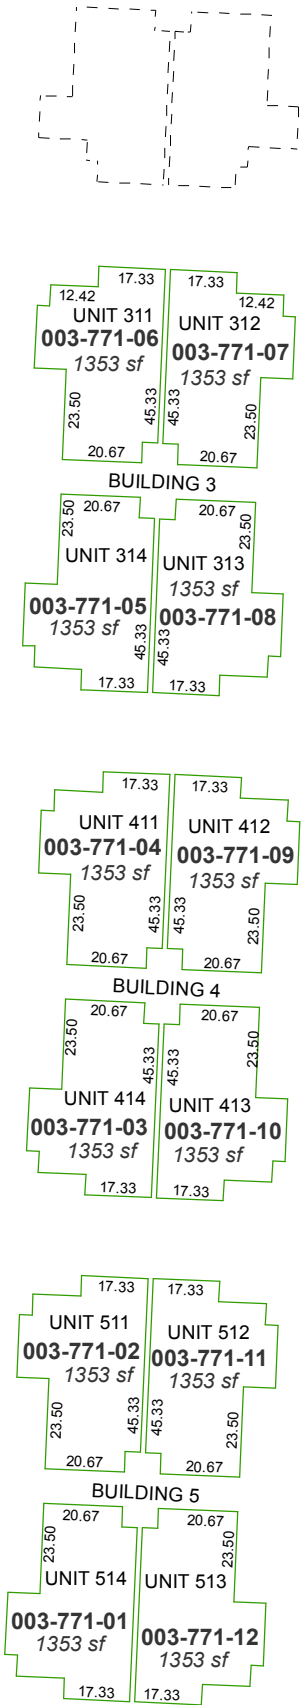

REAR ELEVATION UNITS D
(Detail not to scale)

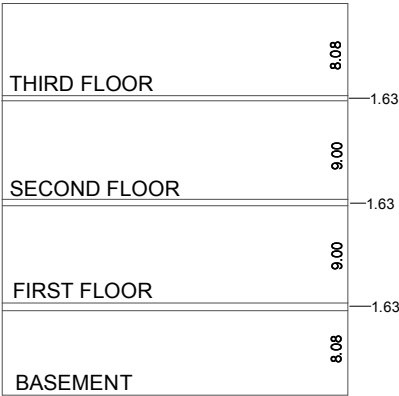

The first and second floors have 9.0' ceilings
The third floors and basement have 8.08' ceilings
with a ceiling to floor seperation of 1.63'.