


(#4538)
**RANCHO SAN RAFAEL TOWNHOMES
PHASE III**

A COMMON-INTEREST COMMUNITY

21 22
28 27

N55.45-26W
4760.84'

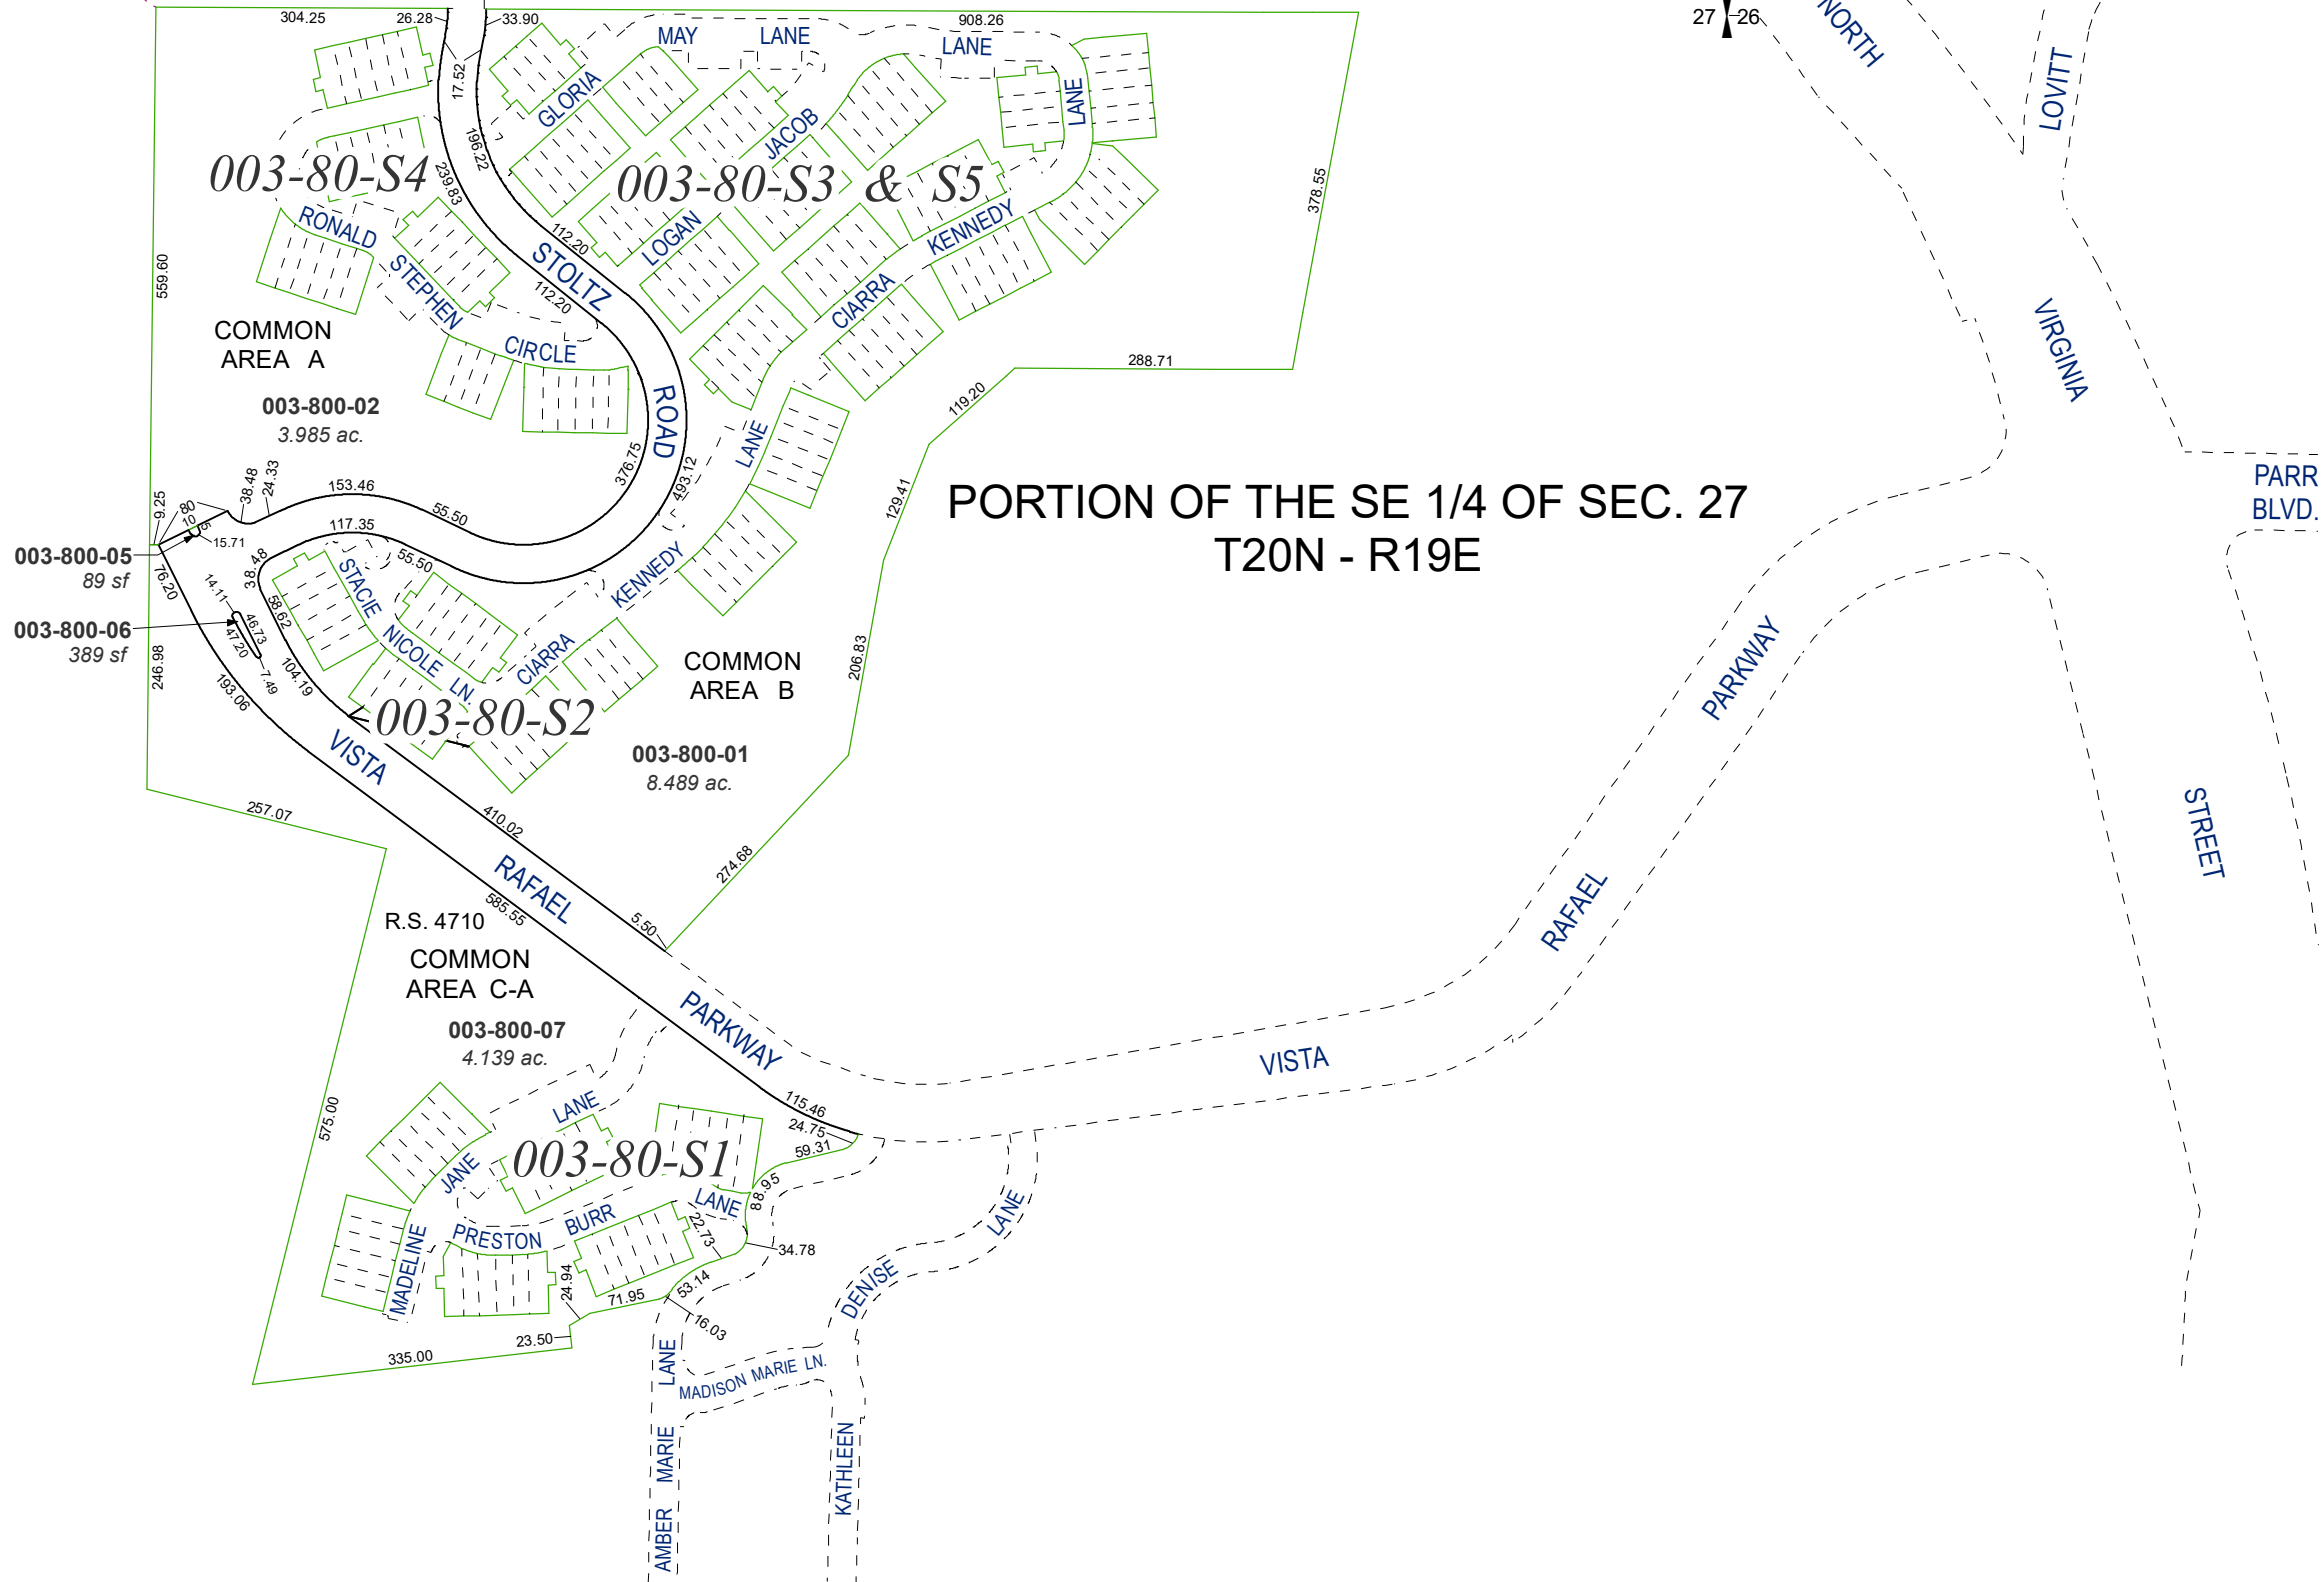

Assessor's Map Number

003-80



STATE OF NEVADA
**WASHOE COUNTY
ASSESSOR'S OFFICE**

1001 East Ninth Street, Building D
Reno, Nevada 89512
(775) 328-2231



Feet
0 50 100 150 200

1 inch = 200 feet

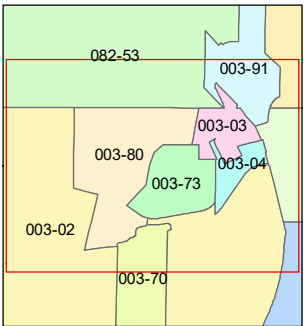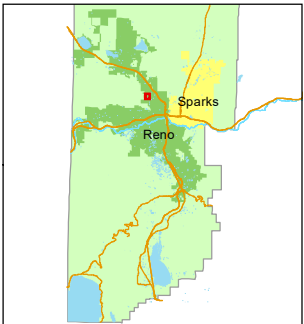

created by: TWT 5/31/2012

updated: JKF 10/2/20 JKF 4/9/21

area previously shown on map(s):

003-02

NOTE: This map was prepared for the use of the Washoe County Assessor for assessment and illustrative purposes only. It does not represent a survey of the premises. No liability is assumed as to the sufficiency or accuracy of the data delineated hereon.