


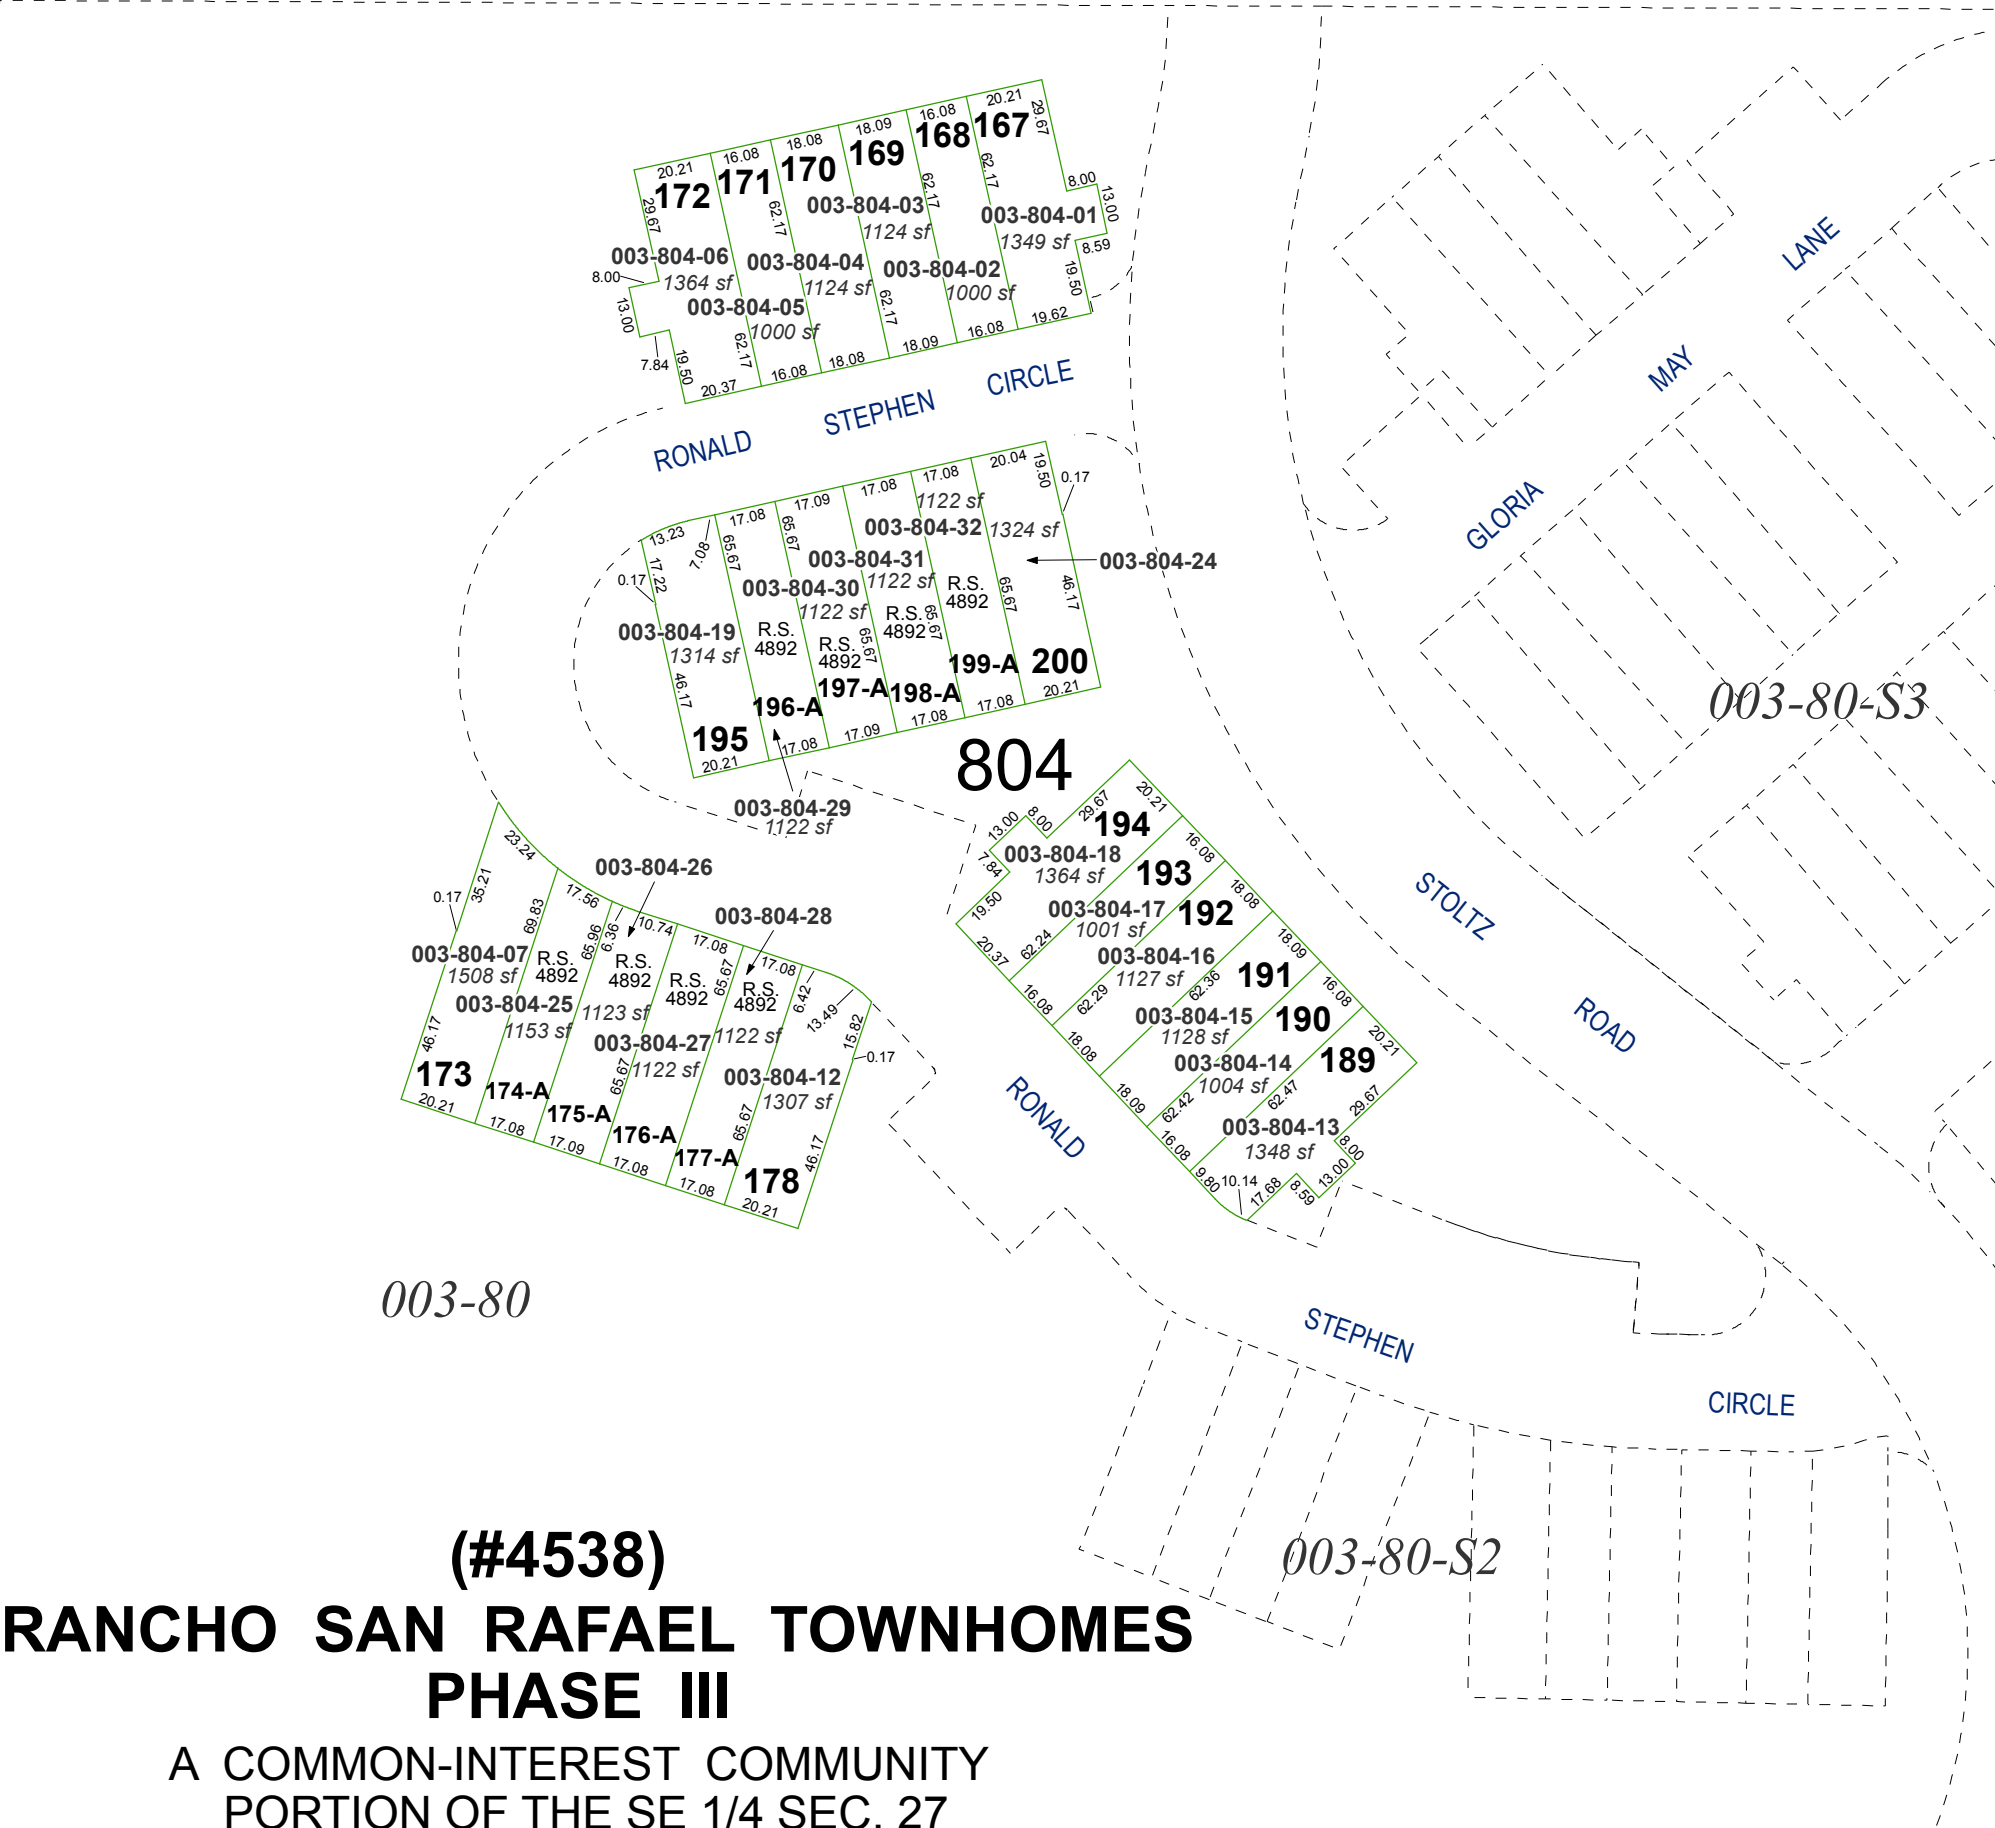


(#4538)
**RANCHO SAN RAFAEL TOWNHOMES
PHASE III**
A COMMON-INTEREST COMMUNITY
PORTION OF THE SE 1/4 SEC. 27
T20N - R19E

Assessor's Map Number



003-80-S4

STATE OF NEVADA
WASHOE COUNTY
ASSESSOR'S OFFICE
Joshua G. Wilson, Assessor

1001 East Ninth Street
Building D
Reno, Nevada 89512
(775) 328-2231

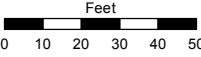

1 inch = 50 feet

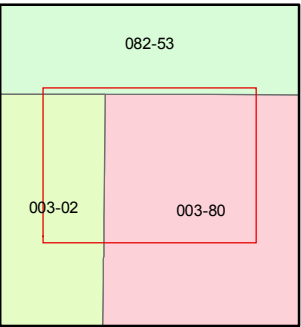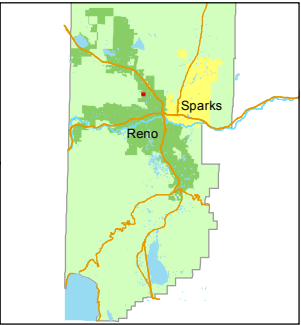

created by: CFB 08/23/2012

last updated:

area previously shown on map(s)

NOTE: This map was prepared for the use of the Washoe County Assessor for assessment and illustrative purposes only. It does not represent a survey of the premises. No liability is assumed as to the sufficiency or accuracy of the data delineated hereon.