



(#5237)
MOUNTAIN
VIEW ESTATES
UNIT 1B
PHASE 3

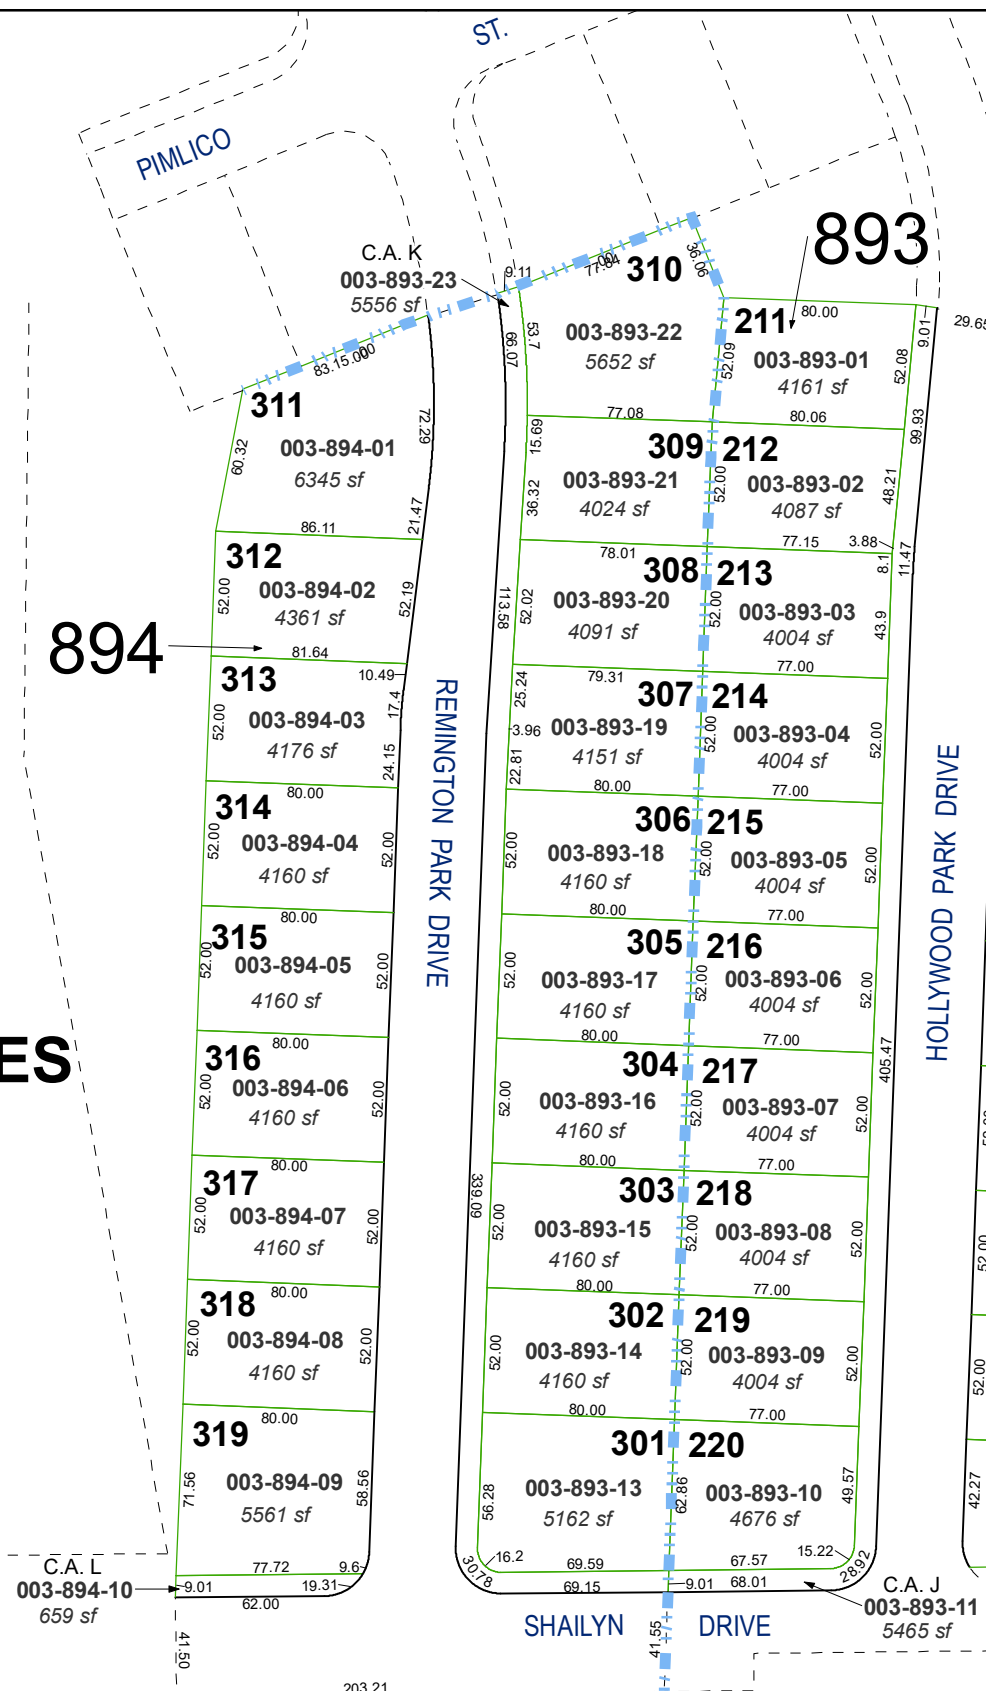

(#5153)
MOUNTAIN
VIEW ESTATES
UNIT 1B
PHASE 2

(#4723)
MOUNTAIN VIEW ESTATES
UNIT 1A
PORTION OF SE ¼ SECTION 26
T20N - R19E

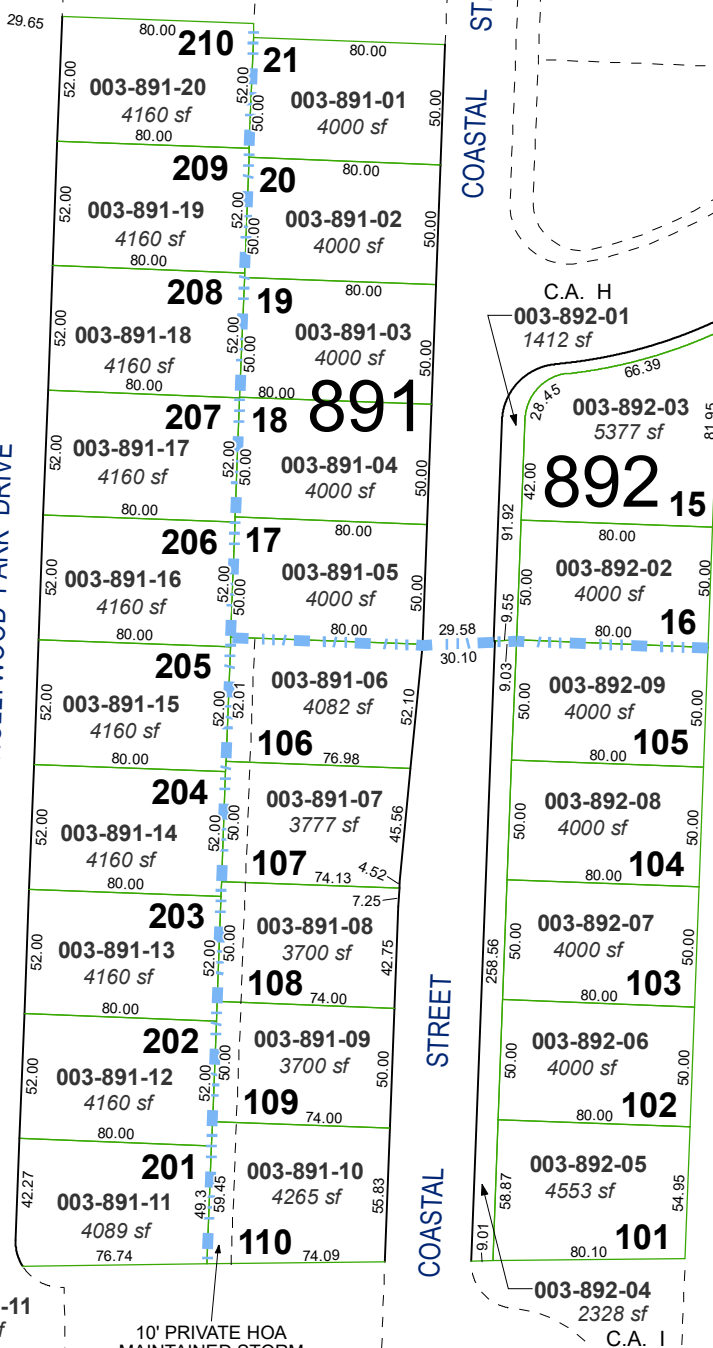

(#5131)
MOUNTAIN VIEW
ESTATES
UNIT 1B
PHASE 1

Assessor's Map Number

003-89



STATE OF NEVADA
WASHOE COUNTY
ASSESSOR'S OFFICE

1001 East Ninth Street, Building D
Reno, Nevada 89512
(775) 328-2231



Feet
0 20 40 60 80

1 inch = 80 feet

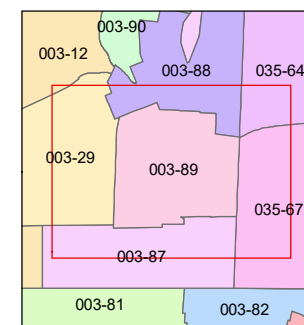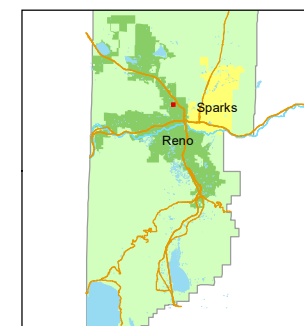

created by: CFB 08/27/2012

updated: EMG 3/11/16 JKF 11/28/17

JKF 2/13/19 JKF 6/10/20

area previously shown on map(s):

003-12, 003-87

NOTE: This map was prepared for the use of the Washoe County Assessor for assessment and illustrative purposes only. It does not represent a survey of the premises. No liability is assumed as to the sufficiency or accuracy of the data delineated hereon.

C.A. = COMMON AREA