


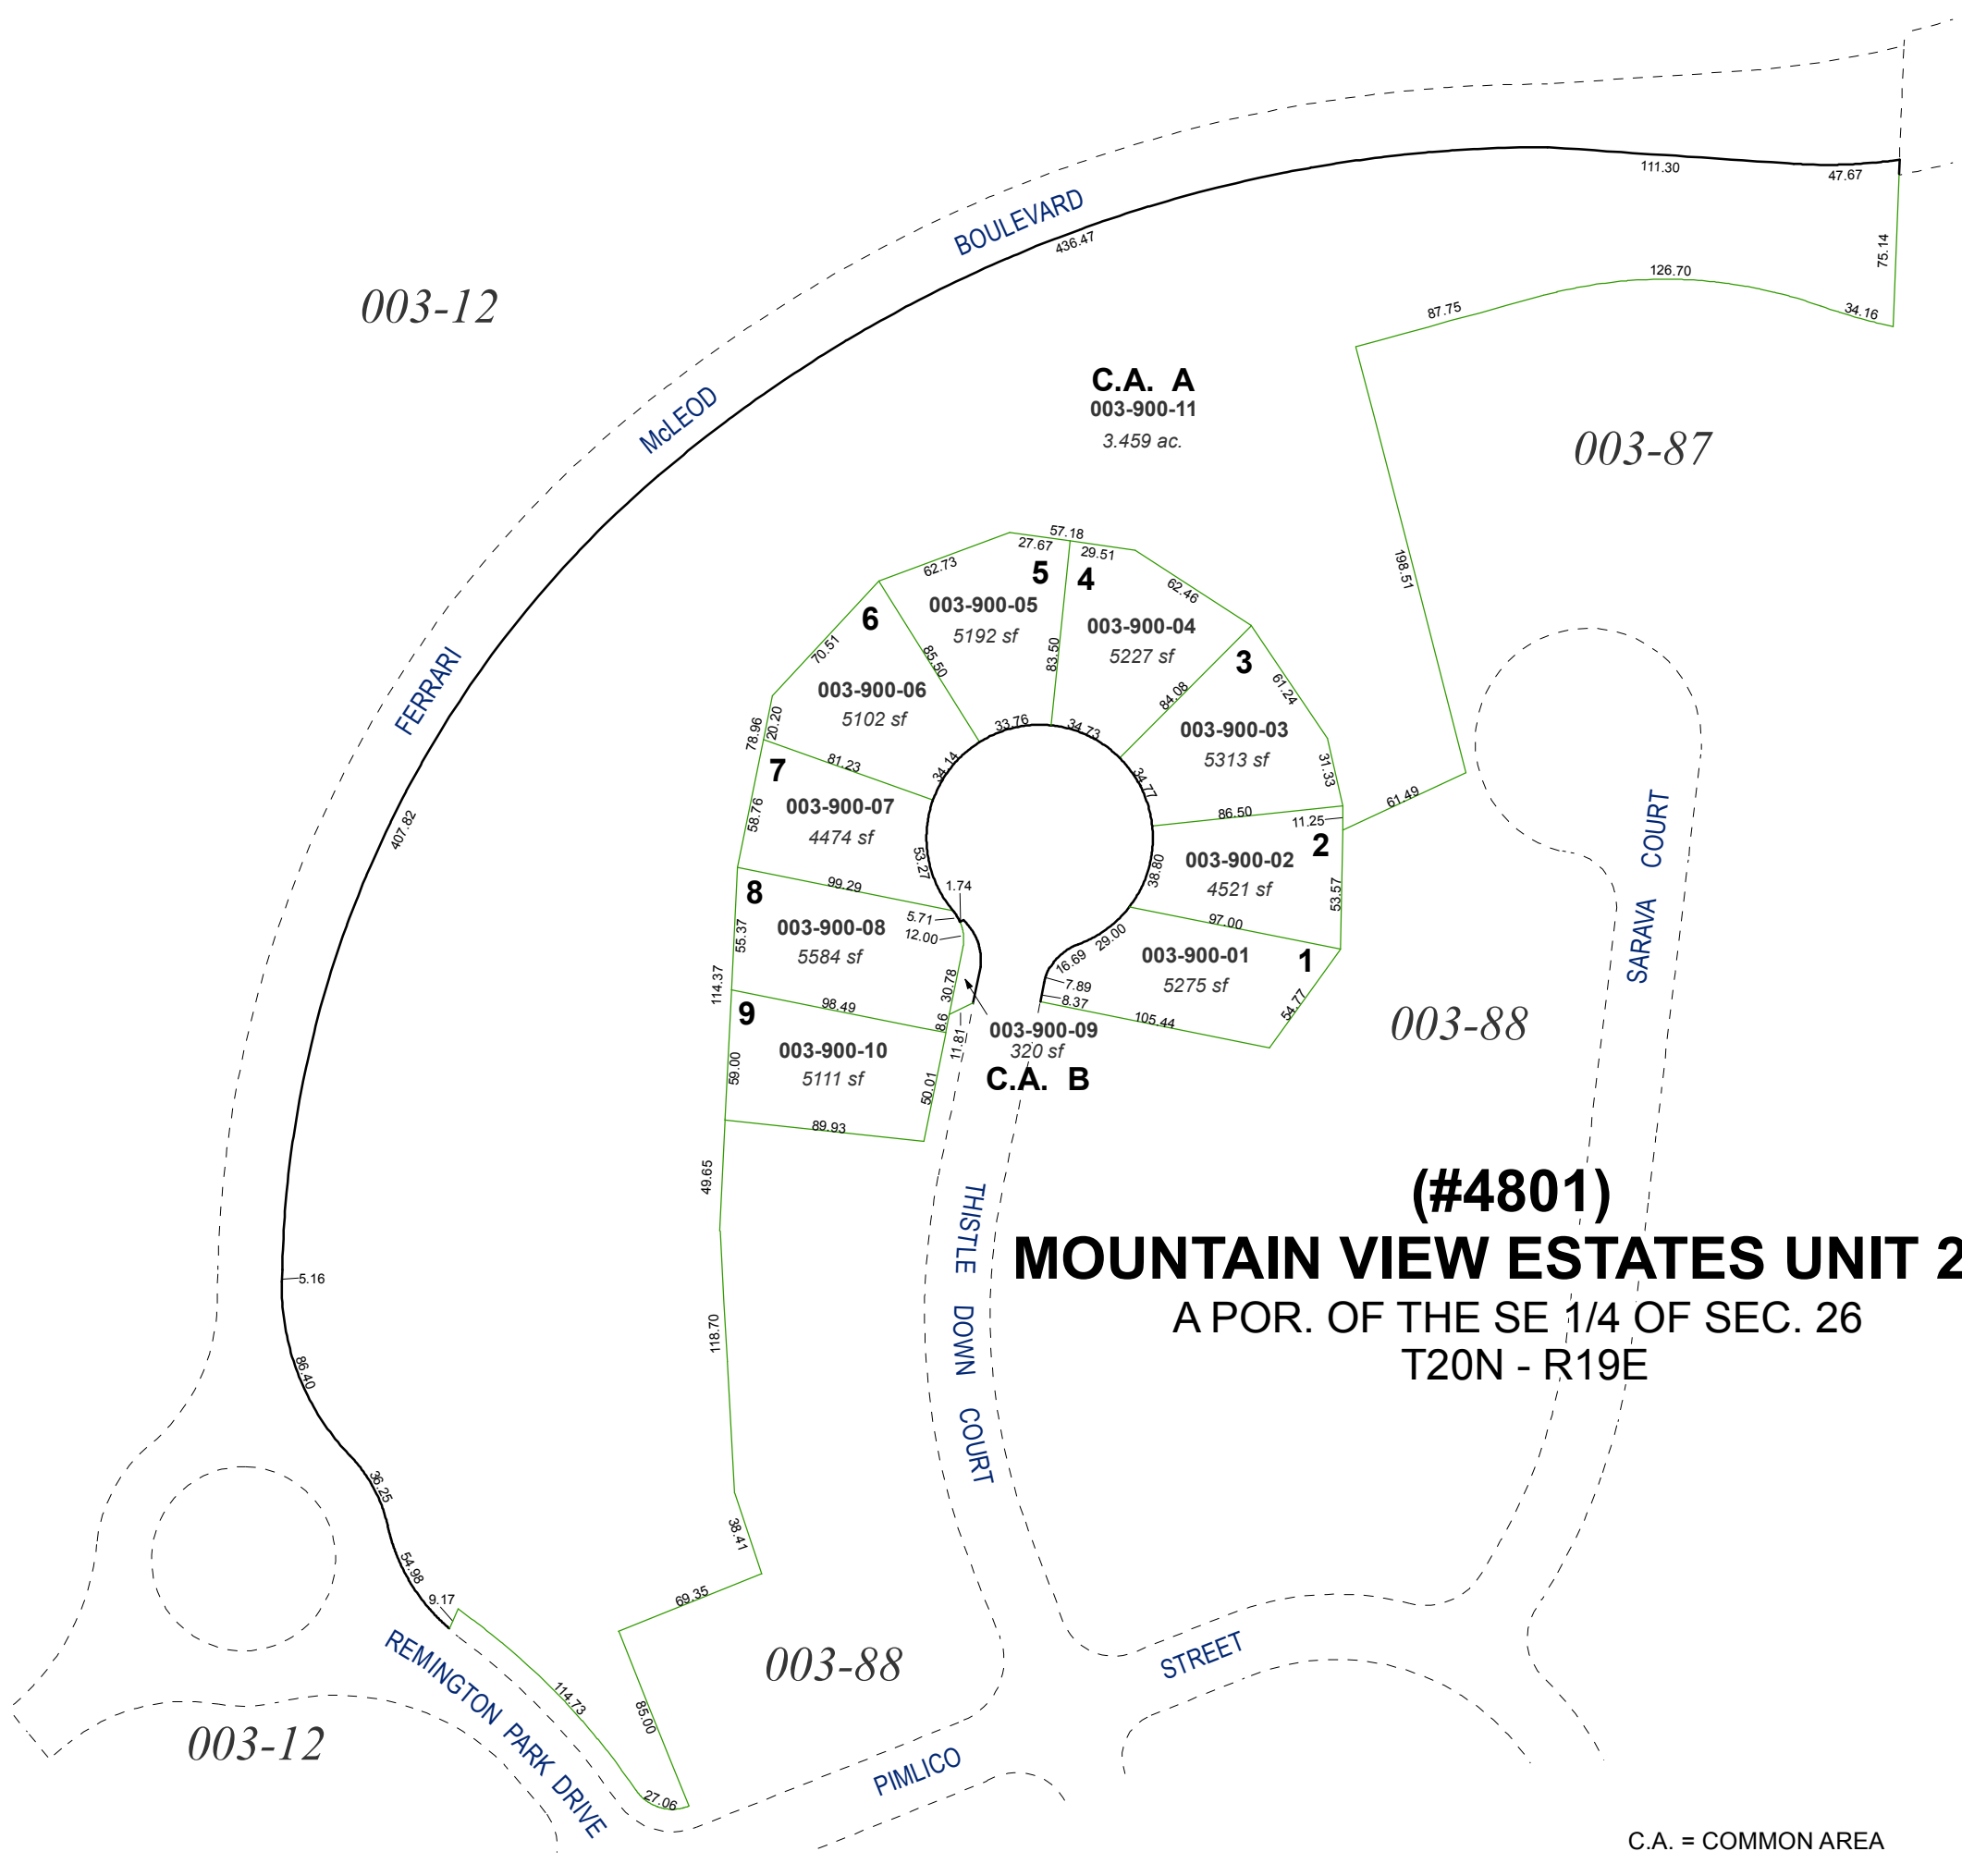

Assessor's Map Number

003-90



STATE OF NEVADA
WASHOE COUNTY
ASSESSOR'S OFFICE
Michael E. Clark, Assessor

1001 East Ninth Street
Building D
Reno, Nevada 89512
(775) 328-2231



Feet
0 10 20 30 40 50

1 inch = 80 feet

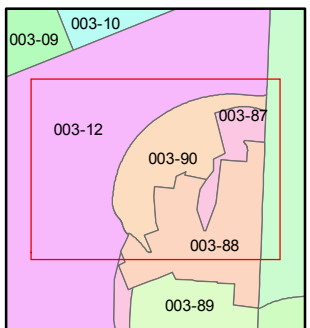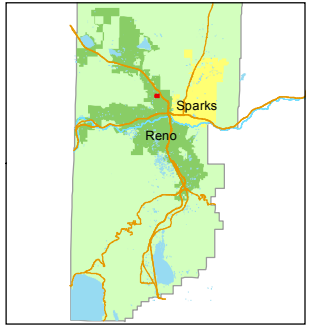

created by: CFB 8/27/2012

last updated: JKF 3/14/18

area previously shown on map(s)

NOTE: This map was prepared for the use of the Washoe County Assessor for assessment and illustrative purposes only. It does not represent a survey of the premises. No liability is assumed as to the sufficiency or accuracy of the data delineated hereon.

(#4801)
MOUNTAIN VIEW ESTATES UNIT 2A
A POR. OF THE SE 1/4 OF SEC. 26
T20N - R19E

C.A. = COMMON AREA