



(#2072)
McCARRAN KNOLLS
A CONDOMINIUM SUBDIVISION
1/96th UNDIVIDED INTEREST

PORTION OF THE
NE 1/4 OF SECTION 36
T20N - R19E


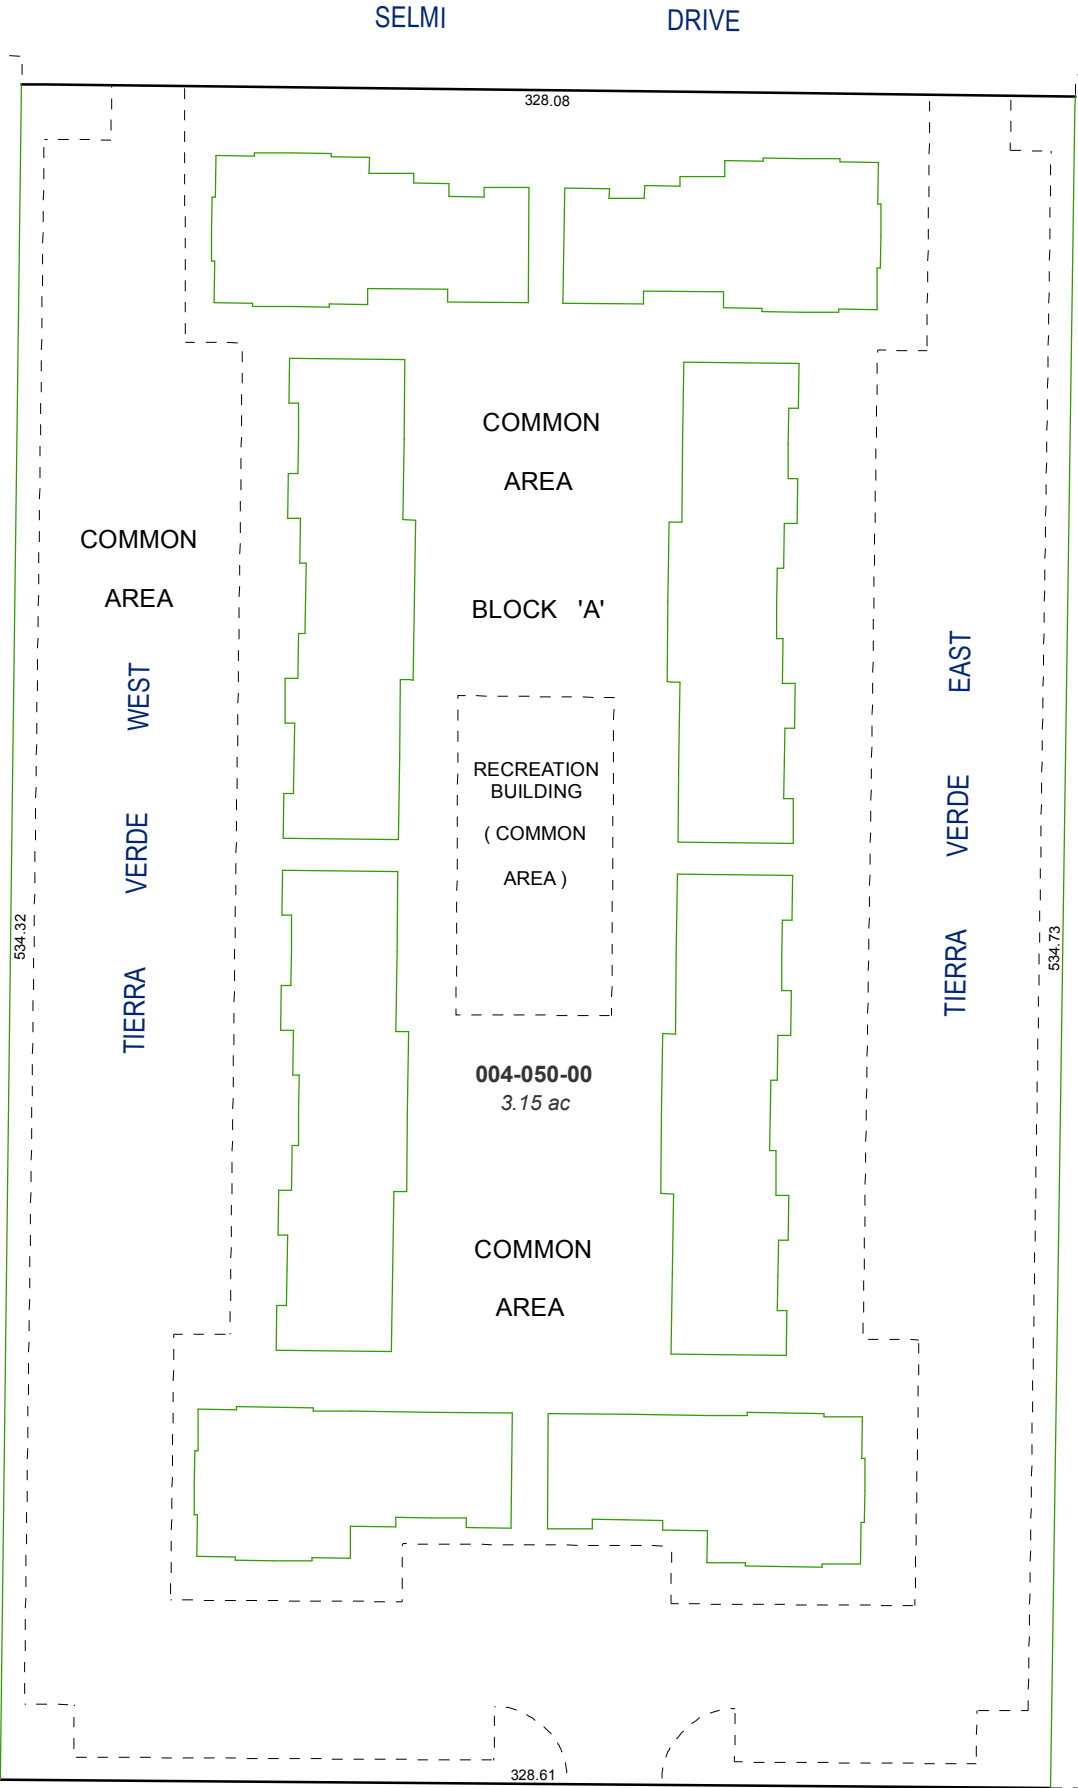


Assessor's Map Number
004-05

STATE OF NEVADA
WASHOE COUNTY
ASSESSOR'S OFFICE
Joshua G. Wilson, Assessor
1001 East Ninth Street
Building D
Reno, Nevada 89512
(775) 328-2231

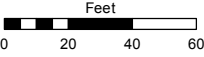

1 inch = 60 feet

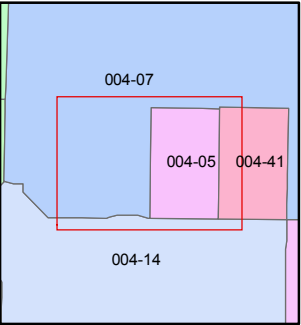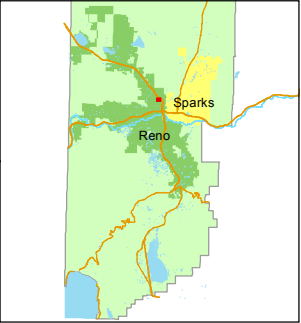

created by: TWT 6/1/2012

last updated:

area previously shown on map(s)

NOTE: This map was prepared for the use of the Washoe County Assessor for assessment and illustrative purposes only. It does not represent a survey of the premises. No liability is assumed as to the sufficiency or accuracy of the data delineated hereon.