


(#1003)
SIERRA HEIGHTS RENO UNIT 6-C




PORTION OF THE NE 1/4 OF SECTION 9
T19N - R19E

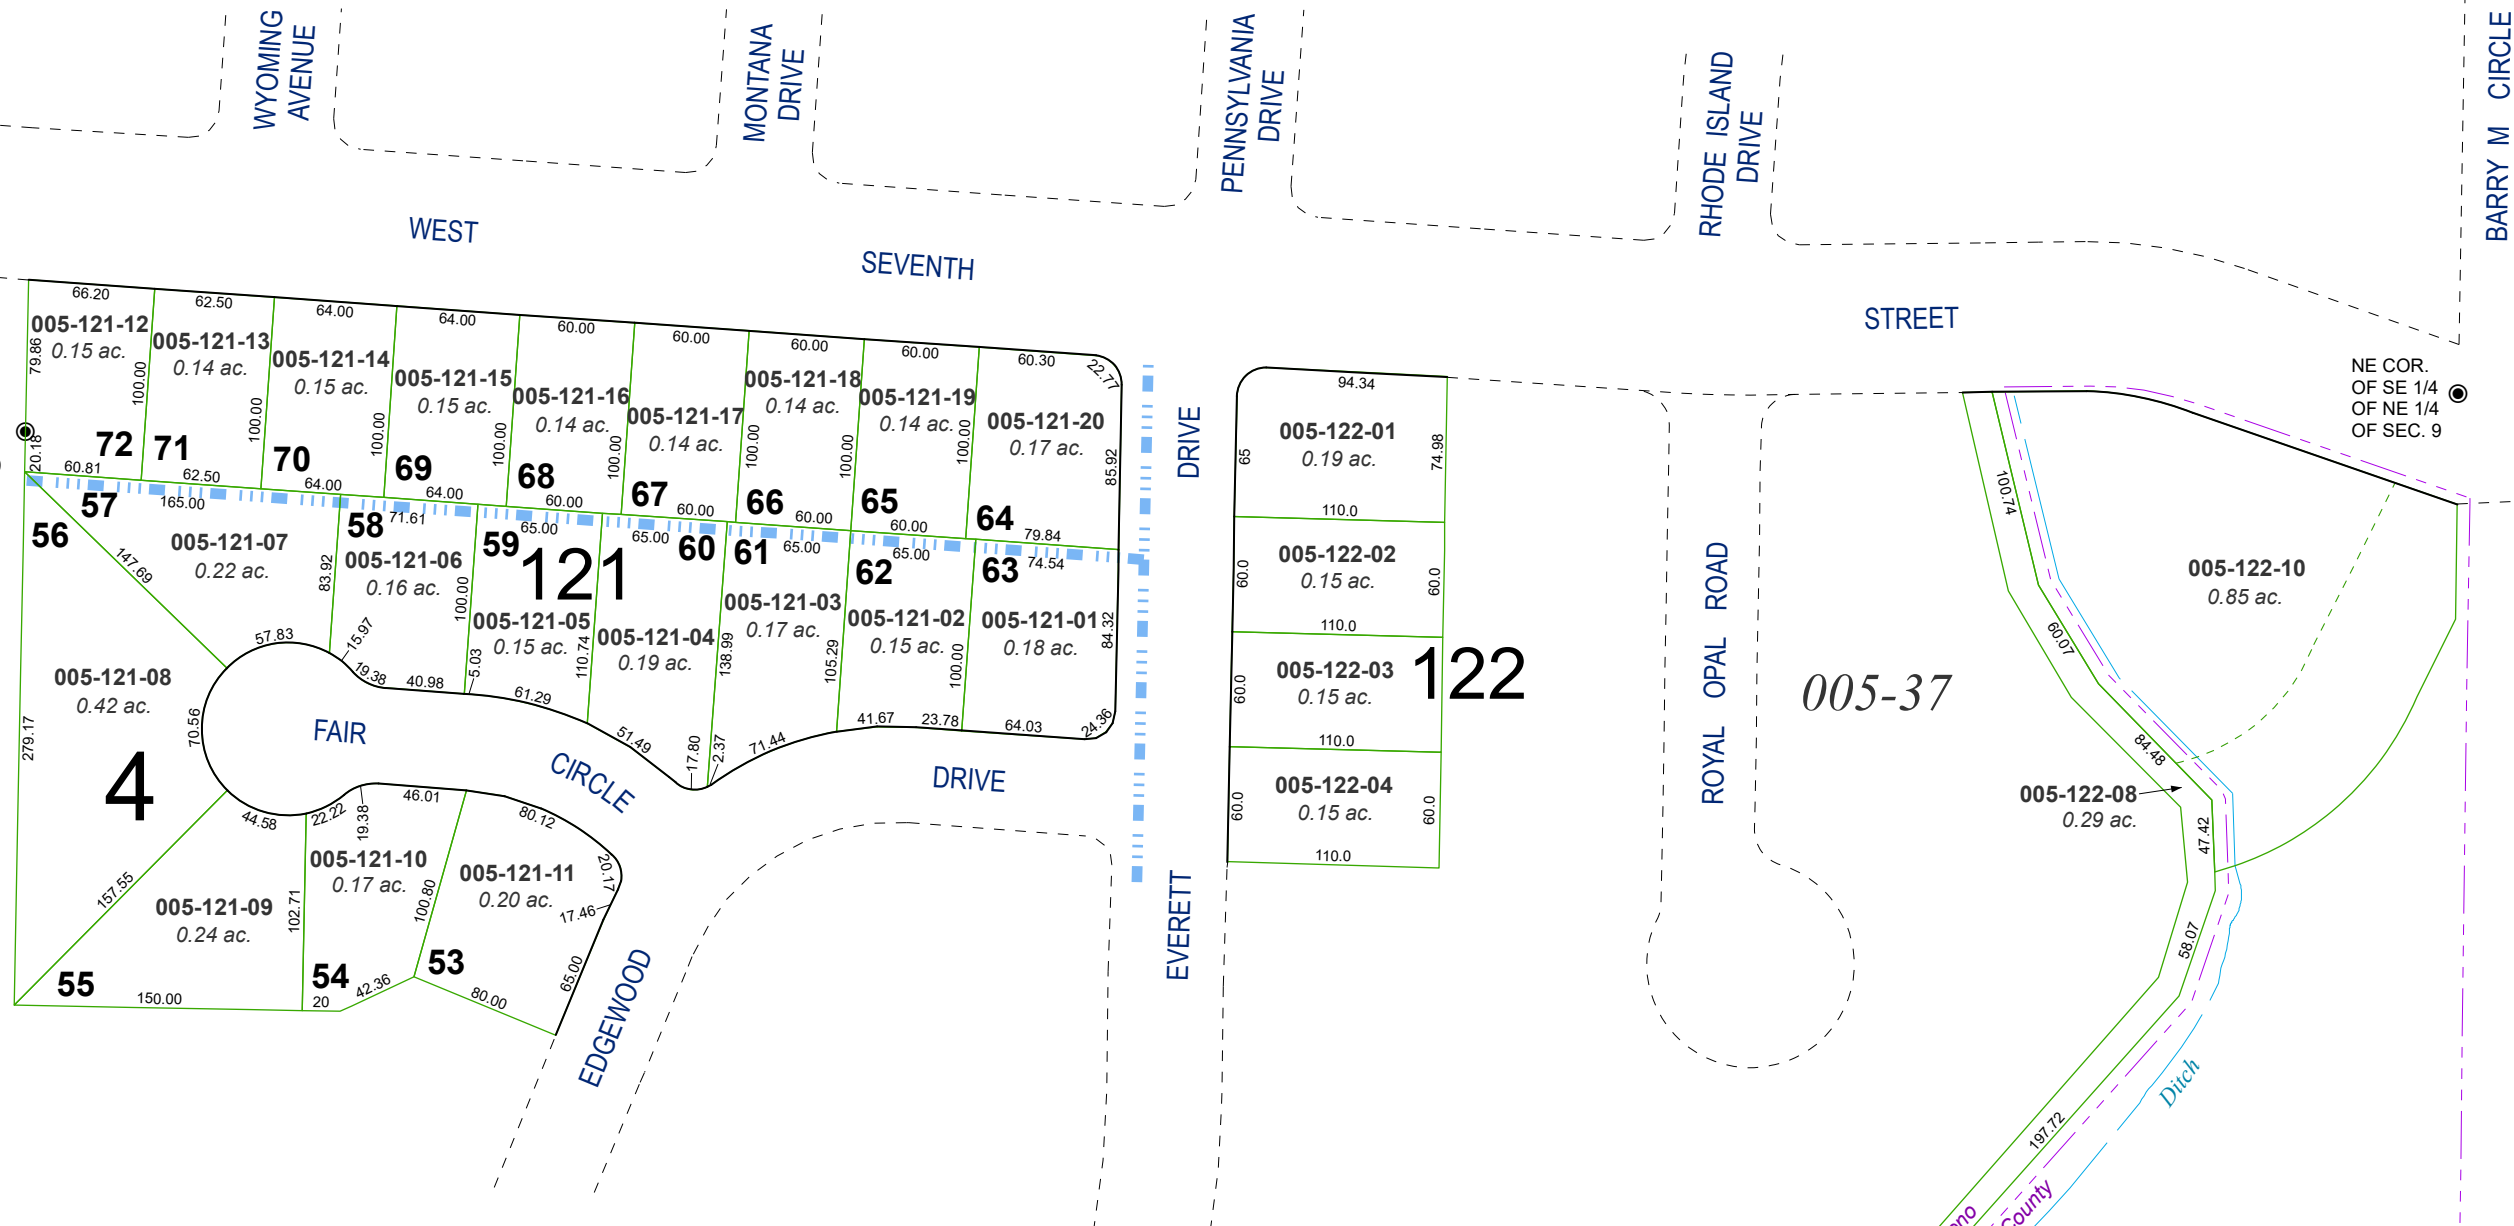

(#893)
SIERRA HEIGHTS RENO UNIT 6-A

Assessor's Map Number
005-12

STATE OF NEVADA
WASHOE COUNTY
ASSESSOR'S OFFICE
1001 East Ninth Street, Building D
Reno, Nevada 89512
(775) 328-2231

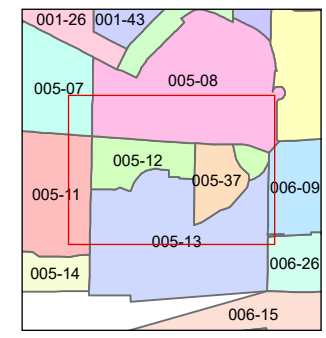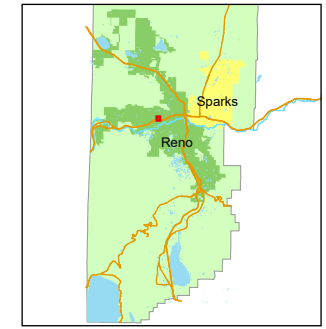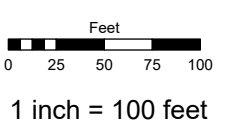

created by: TWT 7/16/2012
updated: EMG 4/08/15 KSB 7/09/26

area previously shown on map(s):

NOTE: This map was prepared for the use of the Washoe County Assessor for assessment and illustrative purposes only. It does not represent a survey of the premises. No liability is assumed as to the sufficiency or accuracy of the data delineated herein.