

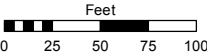


STATE OF NEVADA
WASHOE COUNTY
ASSESSOR'S OFFICE
Joshua G. Wilson, Assessor

1001 East Ninth Street
Building D
Reno, Nevada 89512
(775) 328-2231

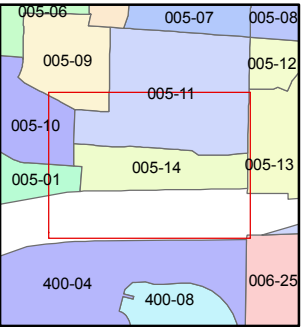

1 inch = 100 feet

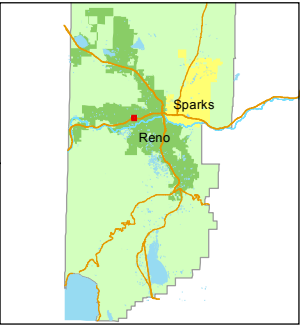


created by: TWT 7/17/2012

last updated:

area previously shown on map(s)

NOTE: This map was prepared for the use of the Washoe County Assessor for assessment and illustrative purposes only. It does not represent a survey of the premises. No liability is assumed as to the sufficiency or accuracy of the data delineated hereon.

(#1228)
NANCY HEIGHTS SUBDIVISION NO. 2

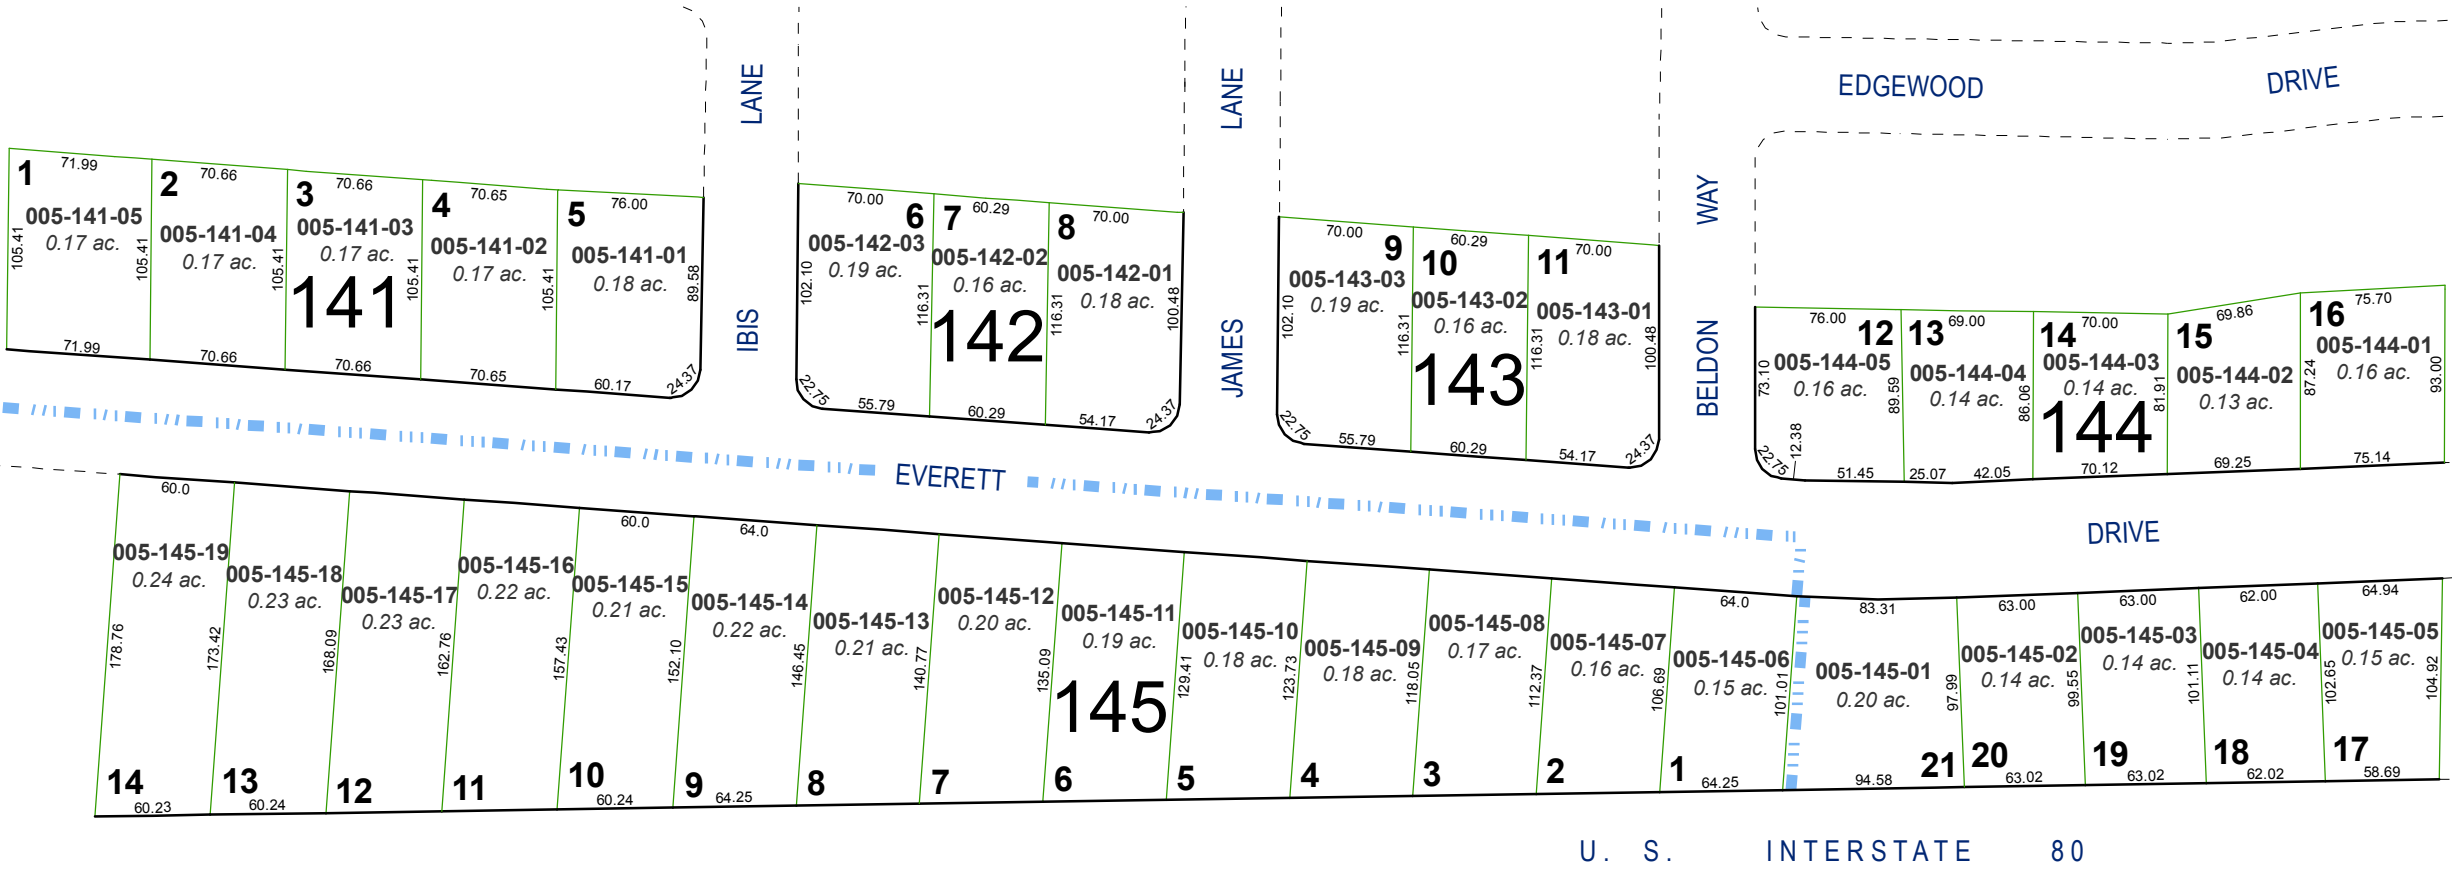

(#1349)
NANCY HEIGHTS SUBDIVISION NO. 3

PORTION OF THE NE 1/4 OF SECTION 9
T19N - R19E