

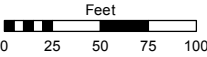


STATE OF NEVADA
WASHOE COUNTY
ASSESSOR'S OFFICE
Joshua G. Wilson, Assessor

1001 East Ninth Street
Building D
Reno, Nevada 89512
(775) 328-2231

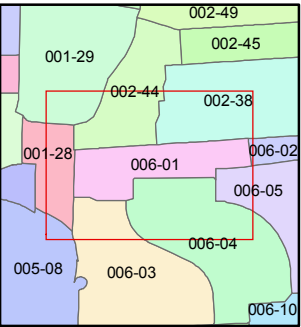

1 inch = 100 feet

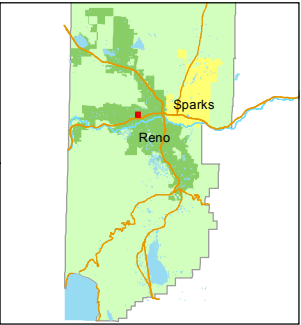

created by: TWT 8/14/2012

last updated:

area previously shown on map(s)


NOTE: This map was prepared for the use of the Washoe County Assessor for assessment and illustrative purposes only. It does not represent a survey of the premises. No liability is assumed as to the sufficiency or accuracy of the data delineated hereon.

ELMCREST HEIGHTS SUBDIVISIONS

**NO. 3
(#500)**

**NO. 4
(#523)**

**NO. 5
(#551)**

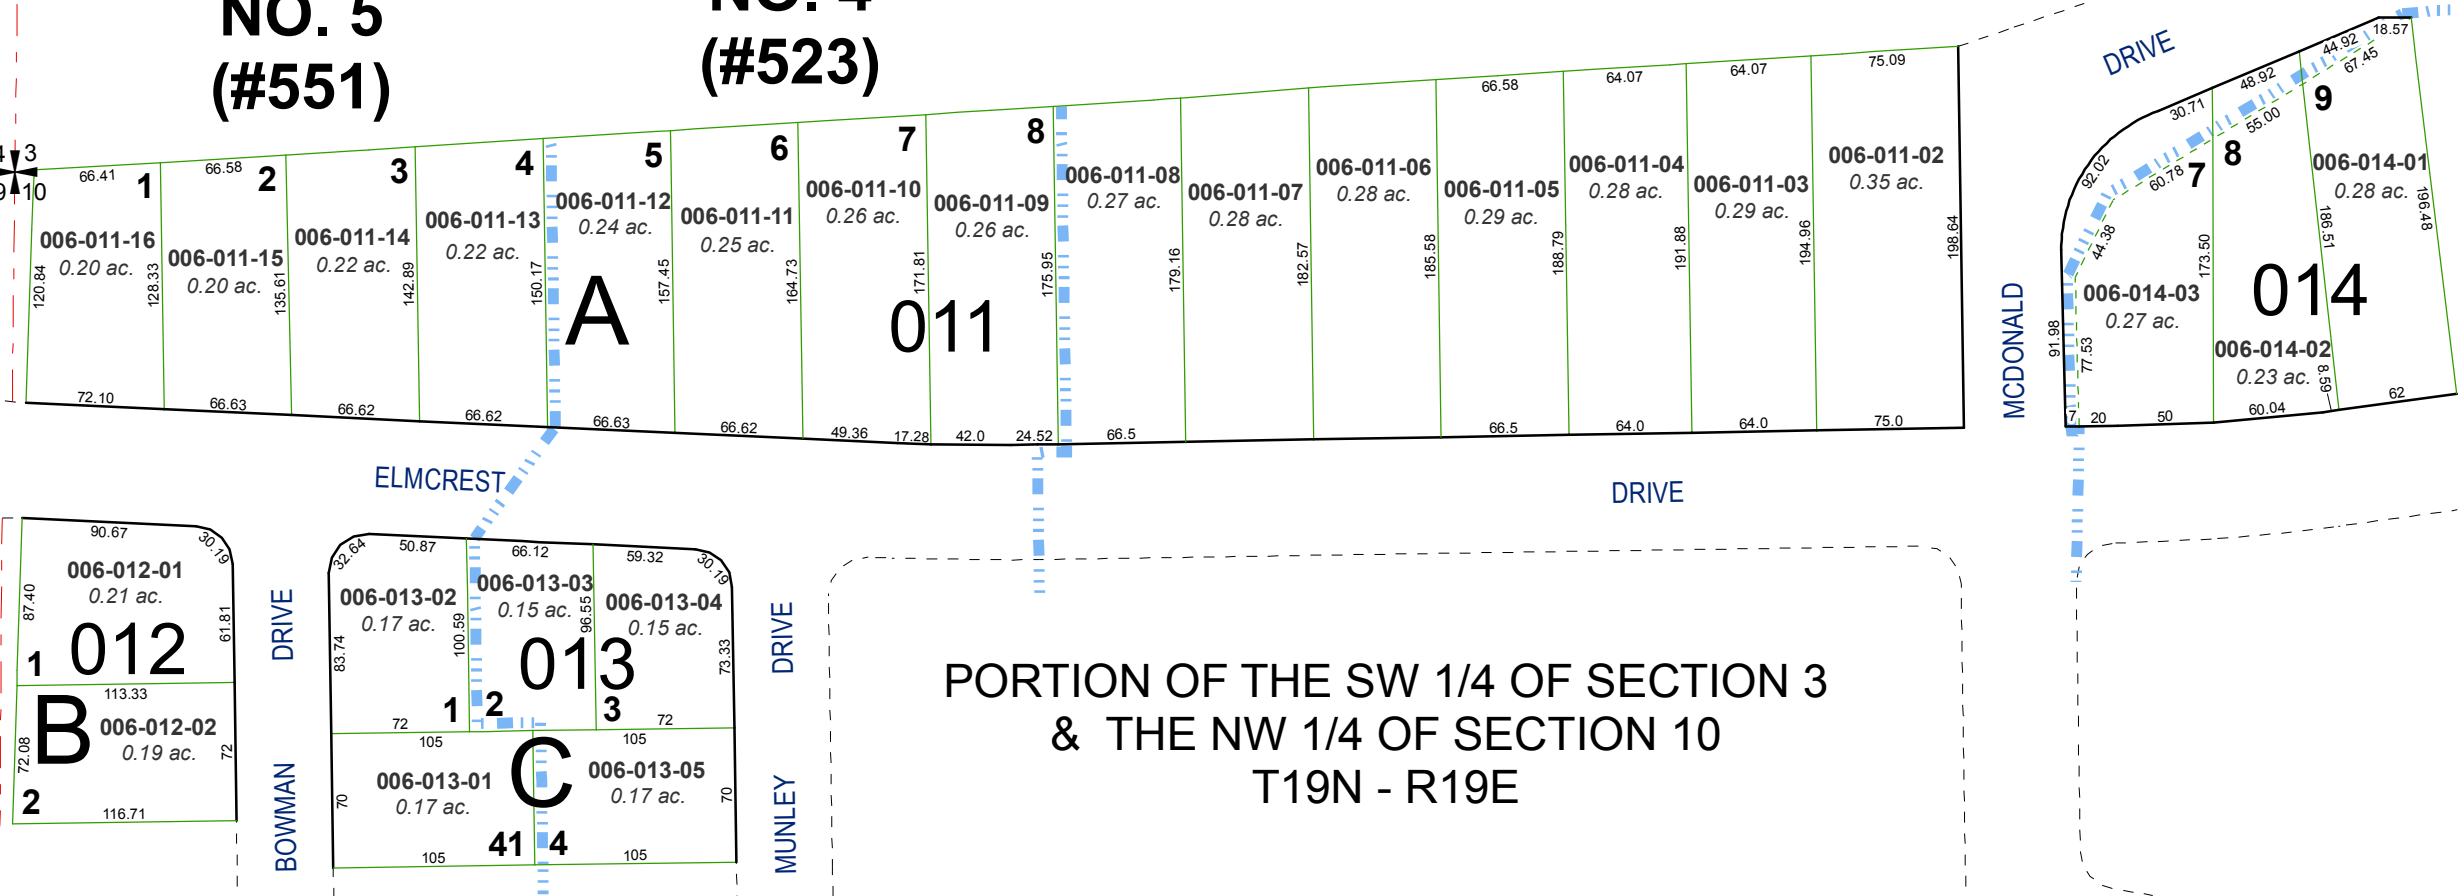

PORTION OF THE SW 1/4 OF SECTION 3
& THE NW 1/4 OF SECTION 10
T19N - R19E