


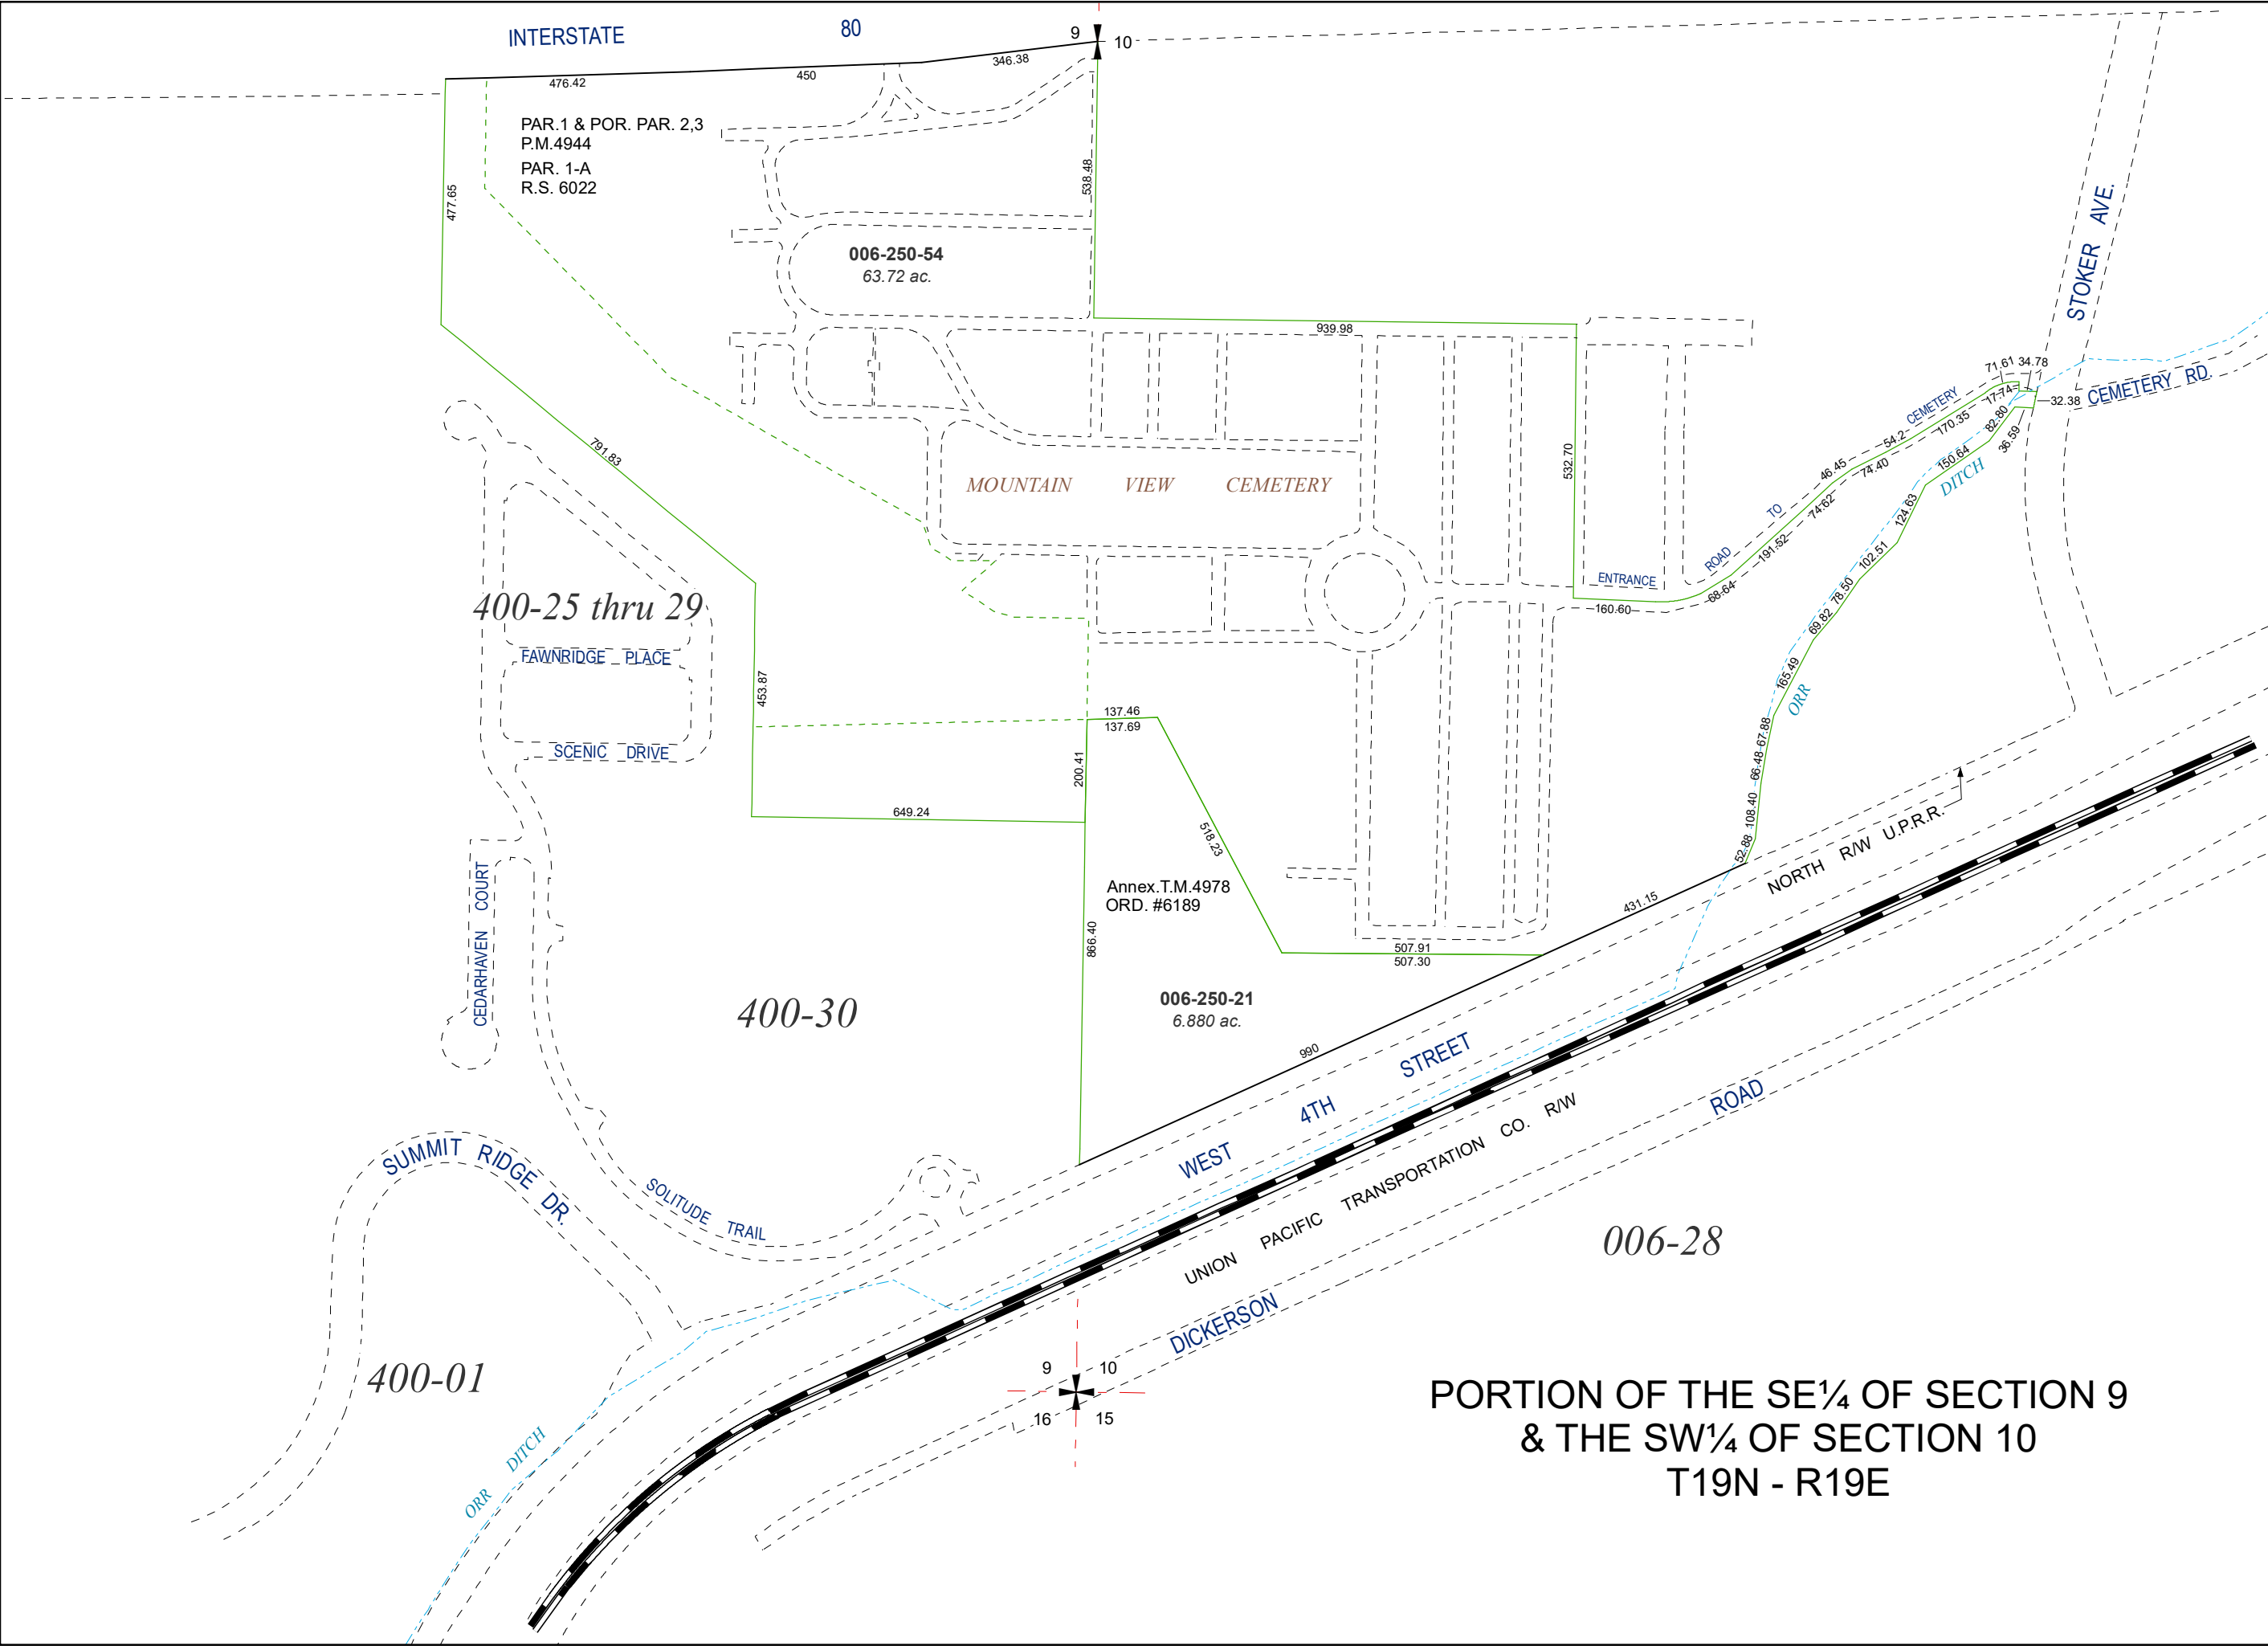


Assessor's Map Number



006-25

STATE OF NEVADA
WASHOE COUNTY
ASSESSOR'S OFFICE

1001 East Ninth Street, Building D
Reno, Nevada 89512
(775) 328-2231

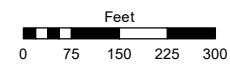

1 inch = 300 feet

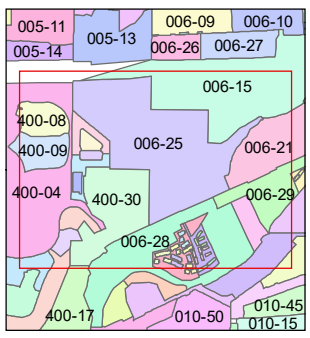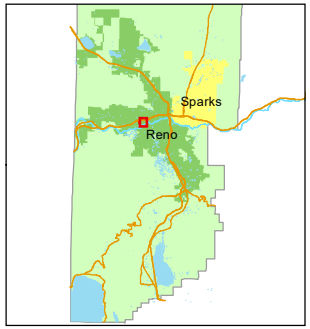

created by: CFB 02/18/2011

updated: JKF 1/18/19 SR 2/18/21

SR 12/20/21 SR 2/25/22 KGC 8/27/24

area previously shown on map(s):

**PORTION OF THE SE¼ OF SECTION 9
& THE SW¼ OF SECTION 10
T19N - R19E**

NOTE: This map was prepared for the use of the Washoe County Assessor for assessment and illustrative purposes only. It does not represent a survey of the premises. No liability is assumed as to the sufficiency or accuracy of the data delineated hereon.