



(#4779)
TRUCKEE RIVER TOWNHOMES
A COMMON-INTEREST COMMUNITY
POR. OF THE NW 1/4 OF SEC. 15
T19N - R19E

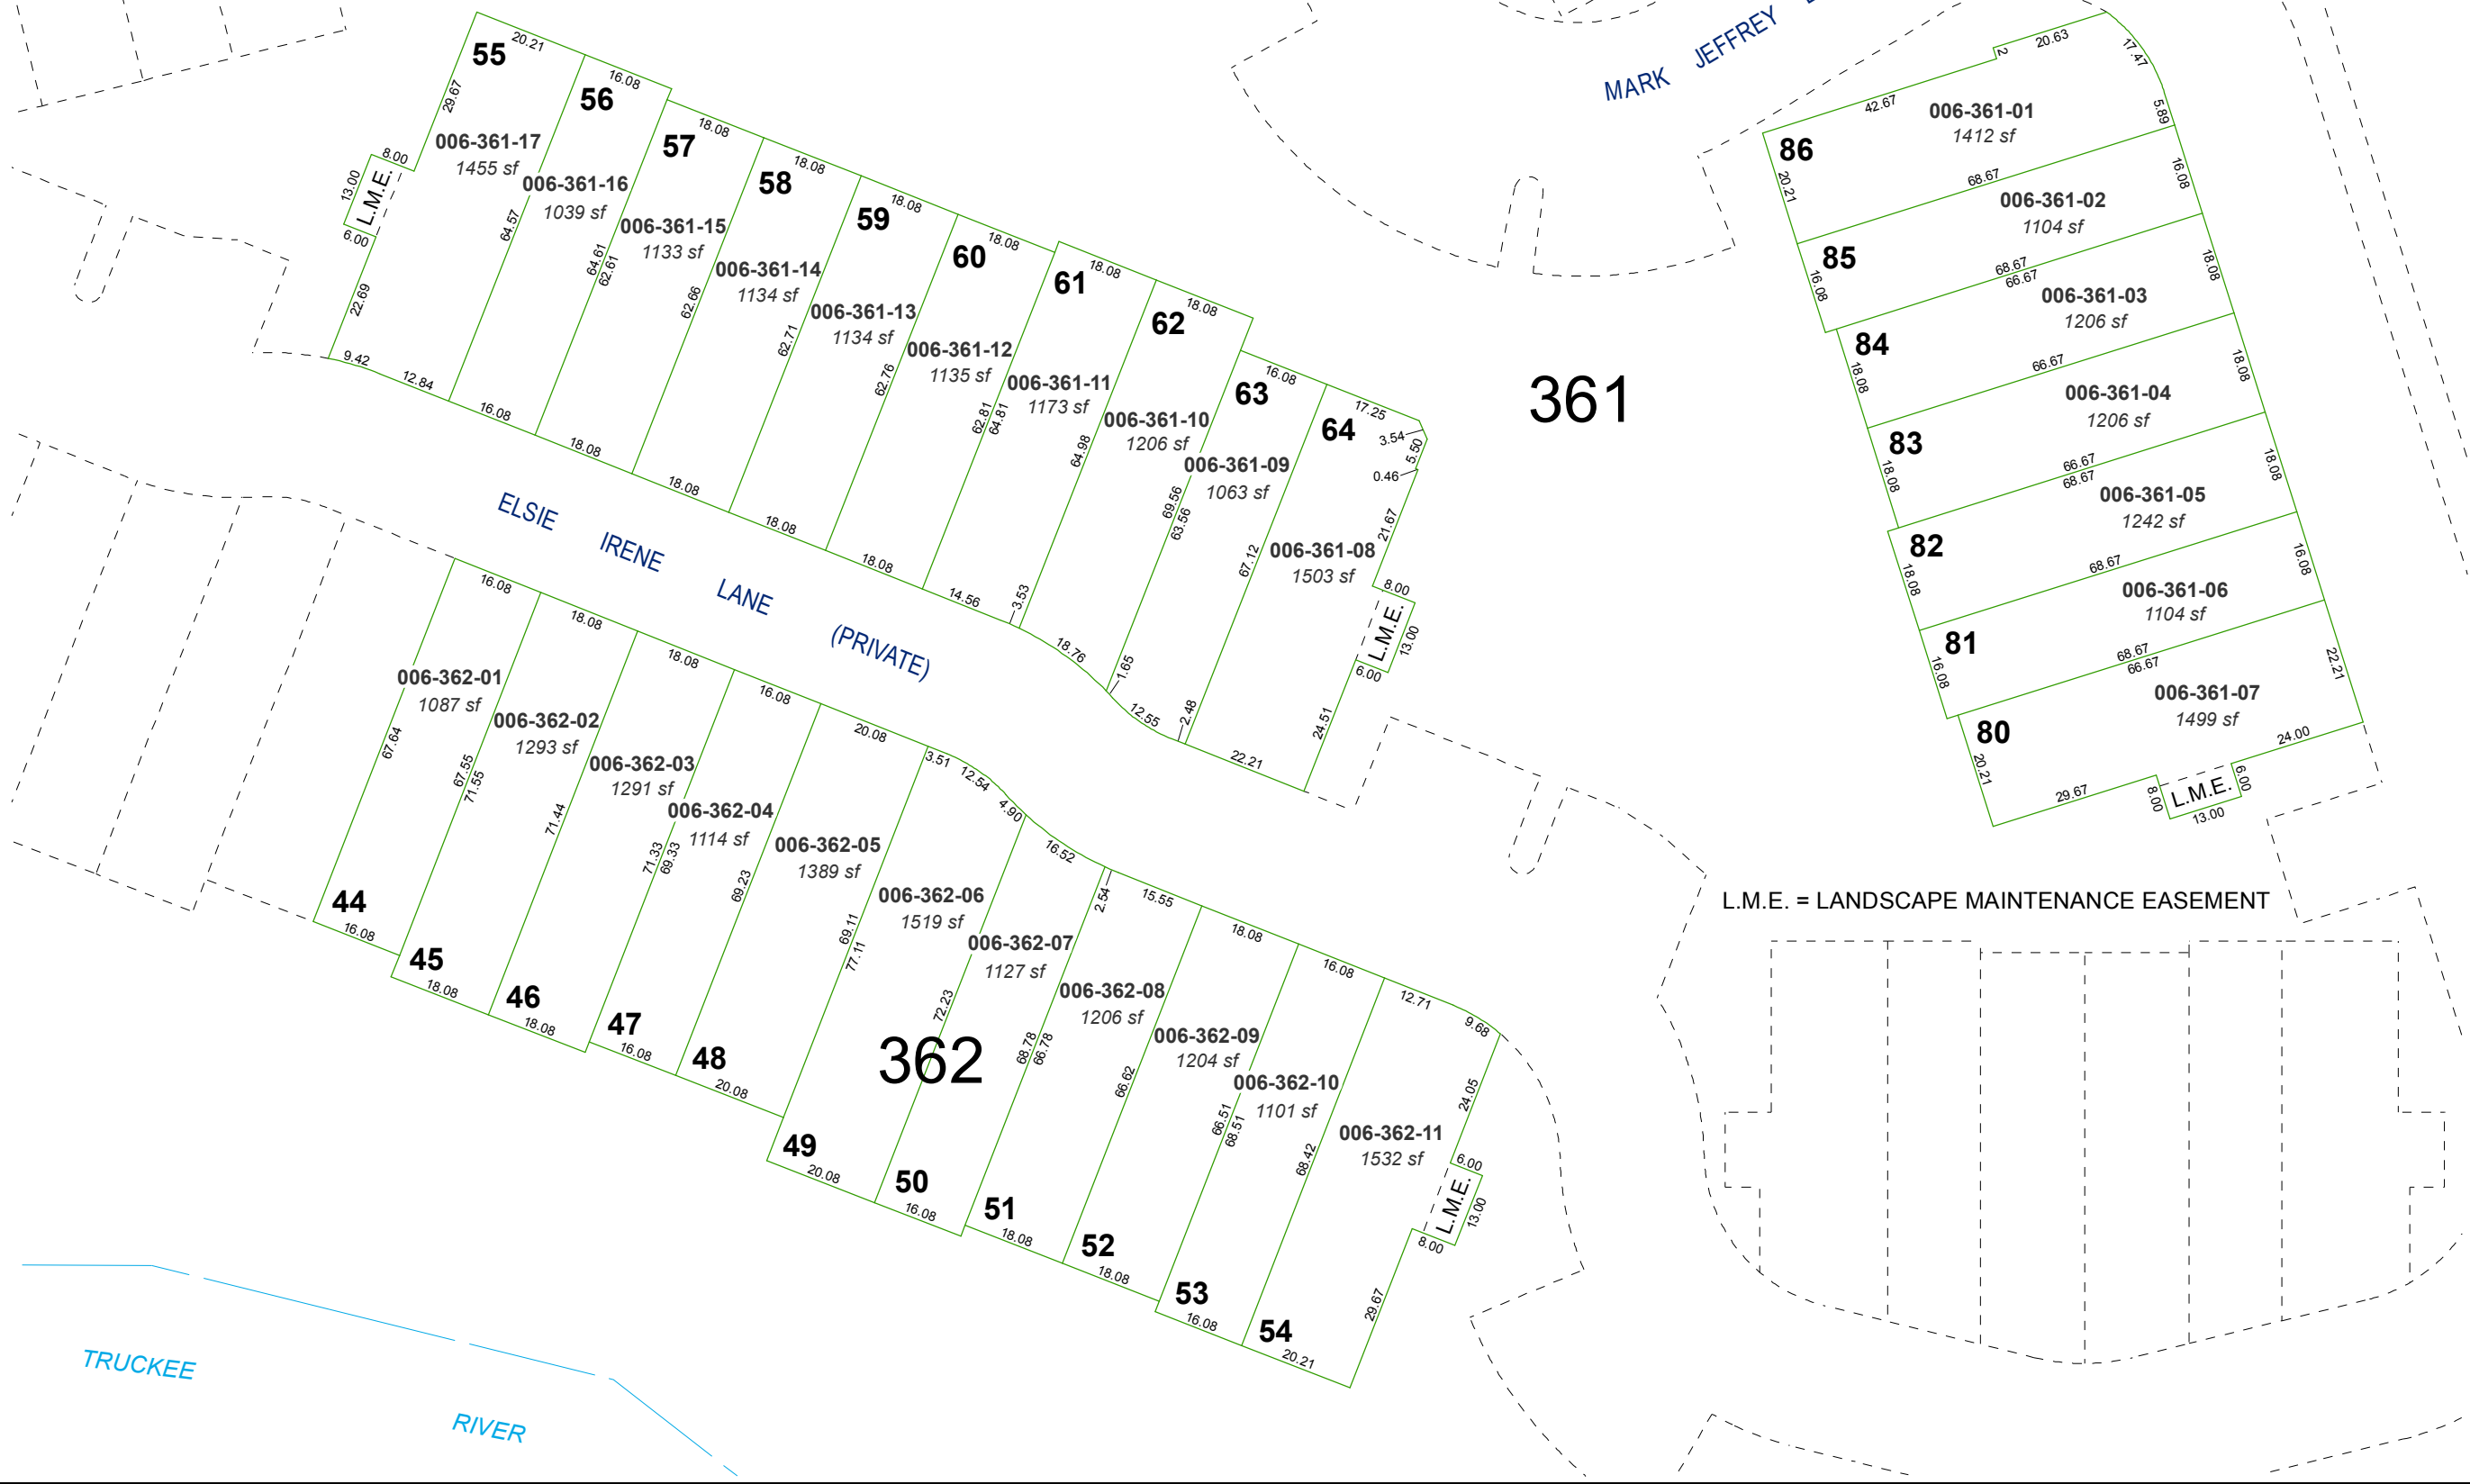



L.M.E. = LANDSCAPE MAINTENANCE EASEMENT

Assessor's Map Number
006-36

STATE OF NEVADA
WASHOE COUNTY
ASSESSOR'S OFFICE
Joshua G. Wilson, Assessor
1001 East Ninth Street
Building D
Reno, Nevada 89512
(775) 328-2231

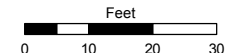

1 inch = 30 feet

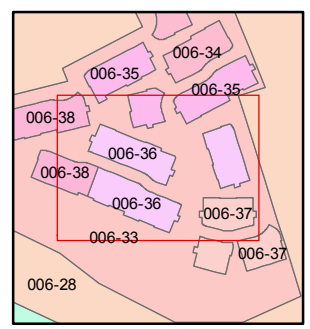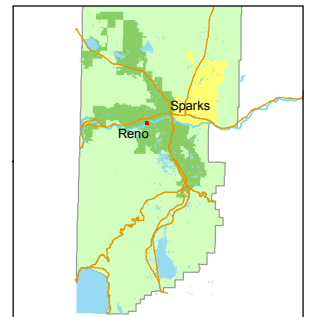

created by: TWT 05/03/2013

last updated: _____

area previously shown on map(s)
006-28

NOTE: This map was prepared for the use of the Washoe County Assessor for assessment and illustrative purposes only. It does not represent a survey of the premises. No liability is assumed as to the sufficiency or accuracy of the data delineated hereon.