

(#5429)
TRUCKEE RIVER GREEN

PORTION OF SW¼ SECTION 10
& NW¼ SECTION 15
T19N - R19E

006-41


RISSONE
LANE

OWL ROCK LANE

(PRIVATE)

421


TRUCKEE RIVER

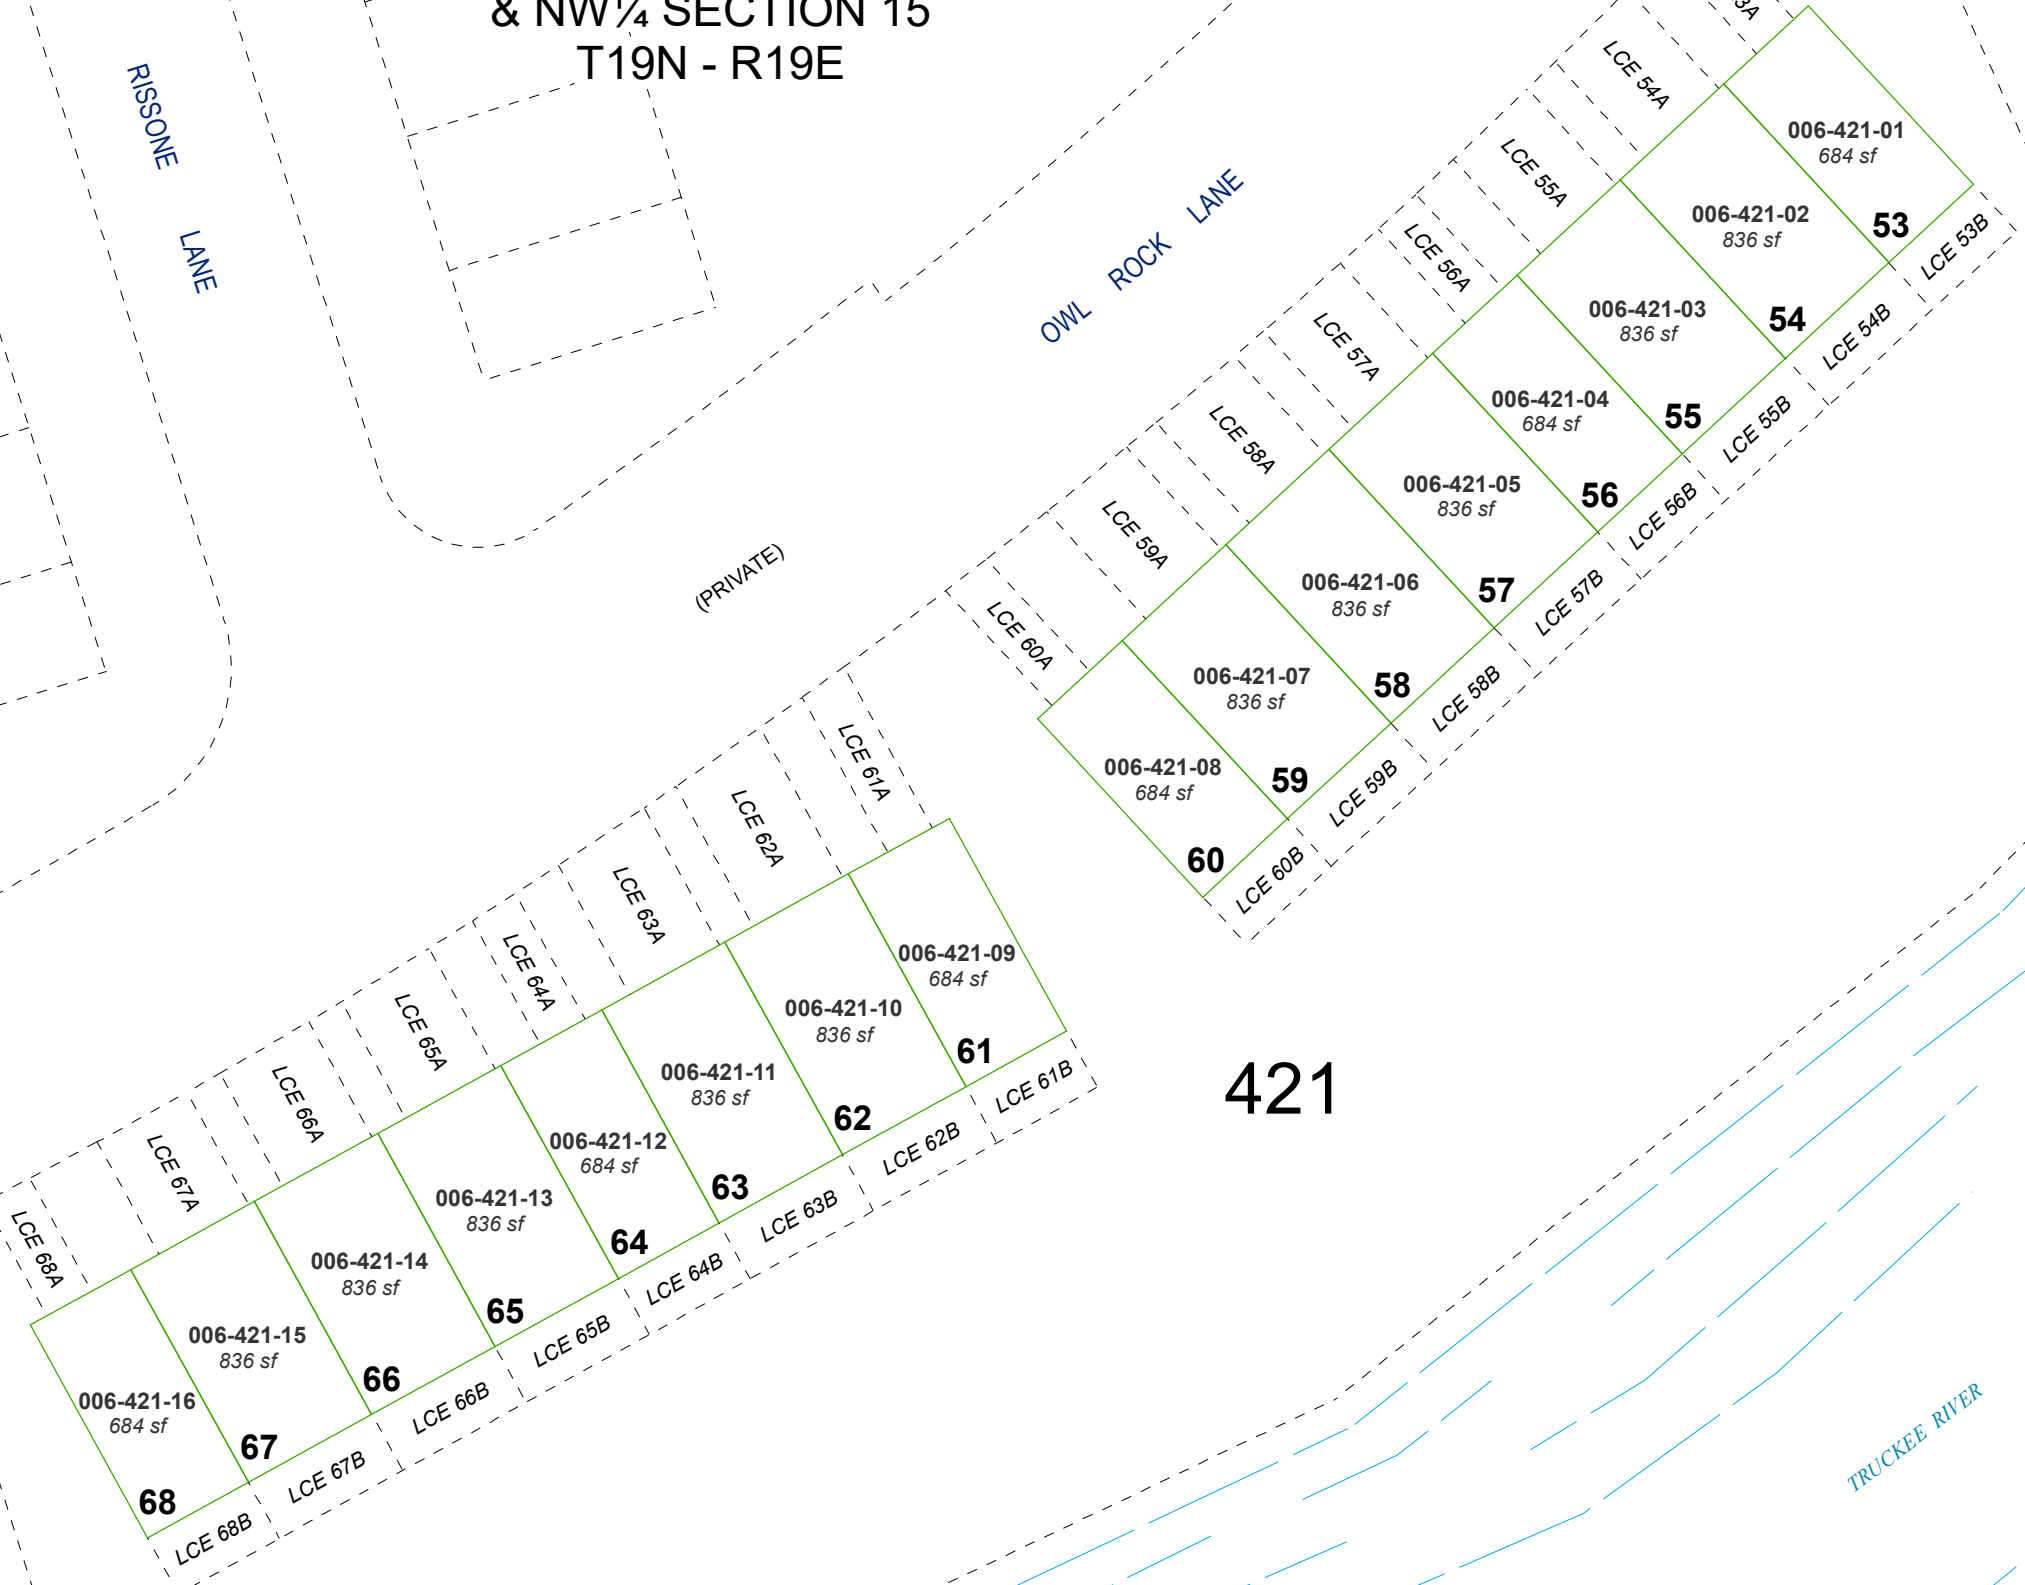



Assessor's Map Number

006-42

STATE OF NEVADA
WASHOE COUNTY
ASSESSOR'S OFFICE
1001 East Ninth Street, Building D
Reno, Nevada 89512
(775) 328-2231

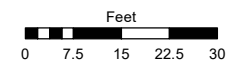

1 inch = 30 feet

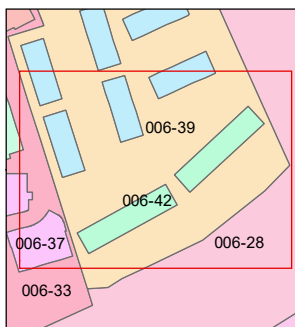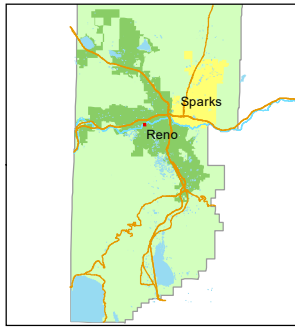

created by: SR 06/17/2021

updated: SR 09/02/21

area previously shown on map(s):

006-28

NOTE: This map was prepared for the use of the Washoe County Assessor for assessment and illustrative purposes only. It does not represent a survey of the premises. No liability is assumed as to the sufficiency or accuracy of the data delineated hereon.