

W. TENTH
STREET


NEVADA

STREET

UNIVERSITY

TERRACE

(#156)
PORTION OF HILLSIDE CEMETERY
PORTION OF THE SW 1/4 OF SECTION 2
T19N - R19E

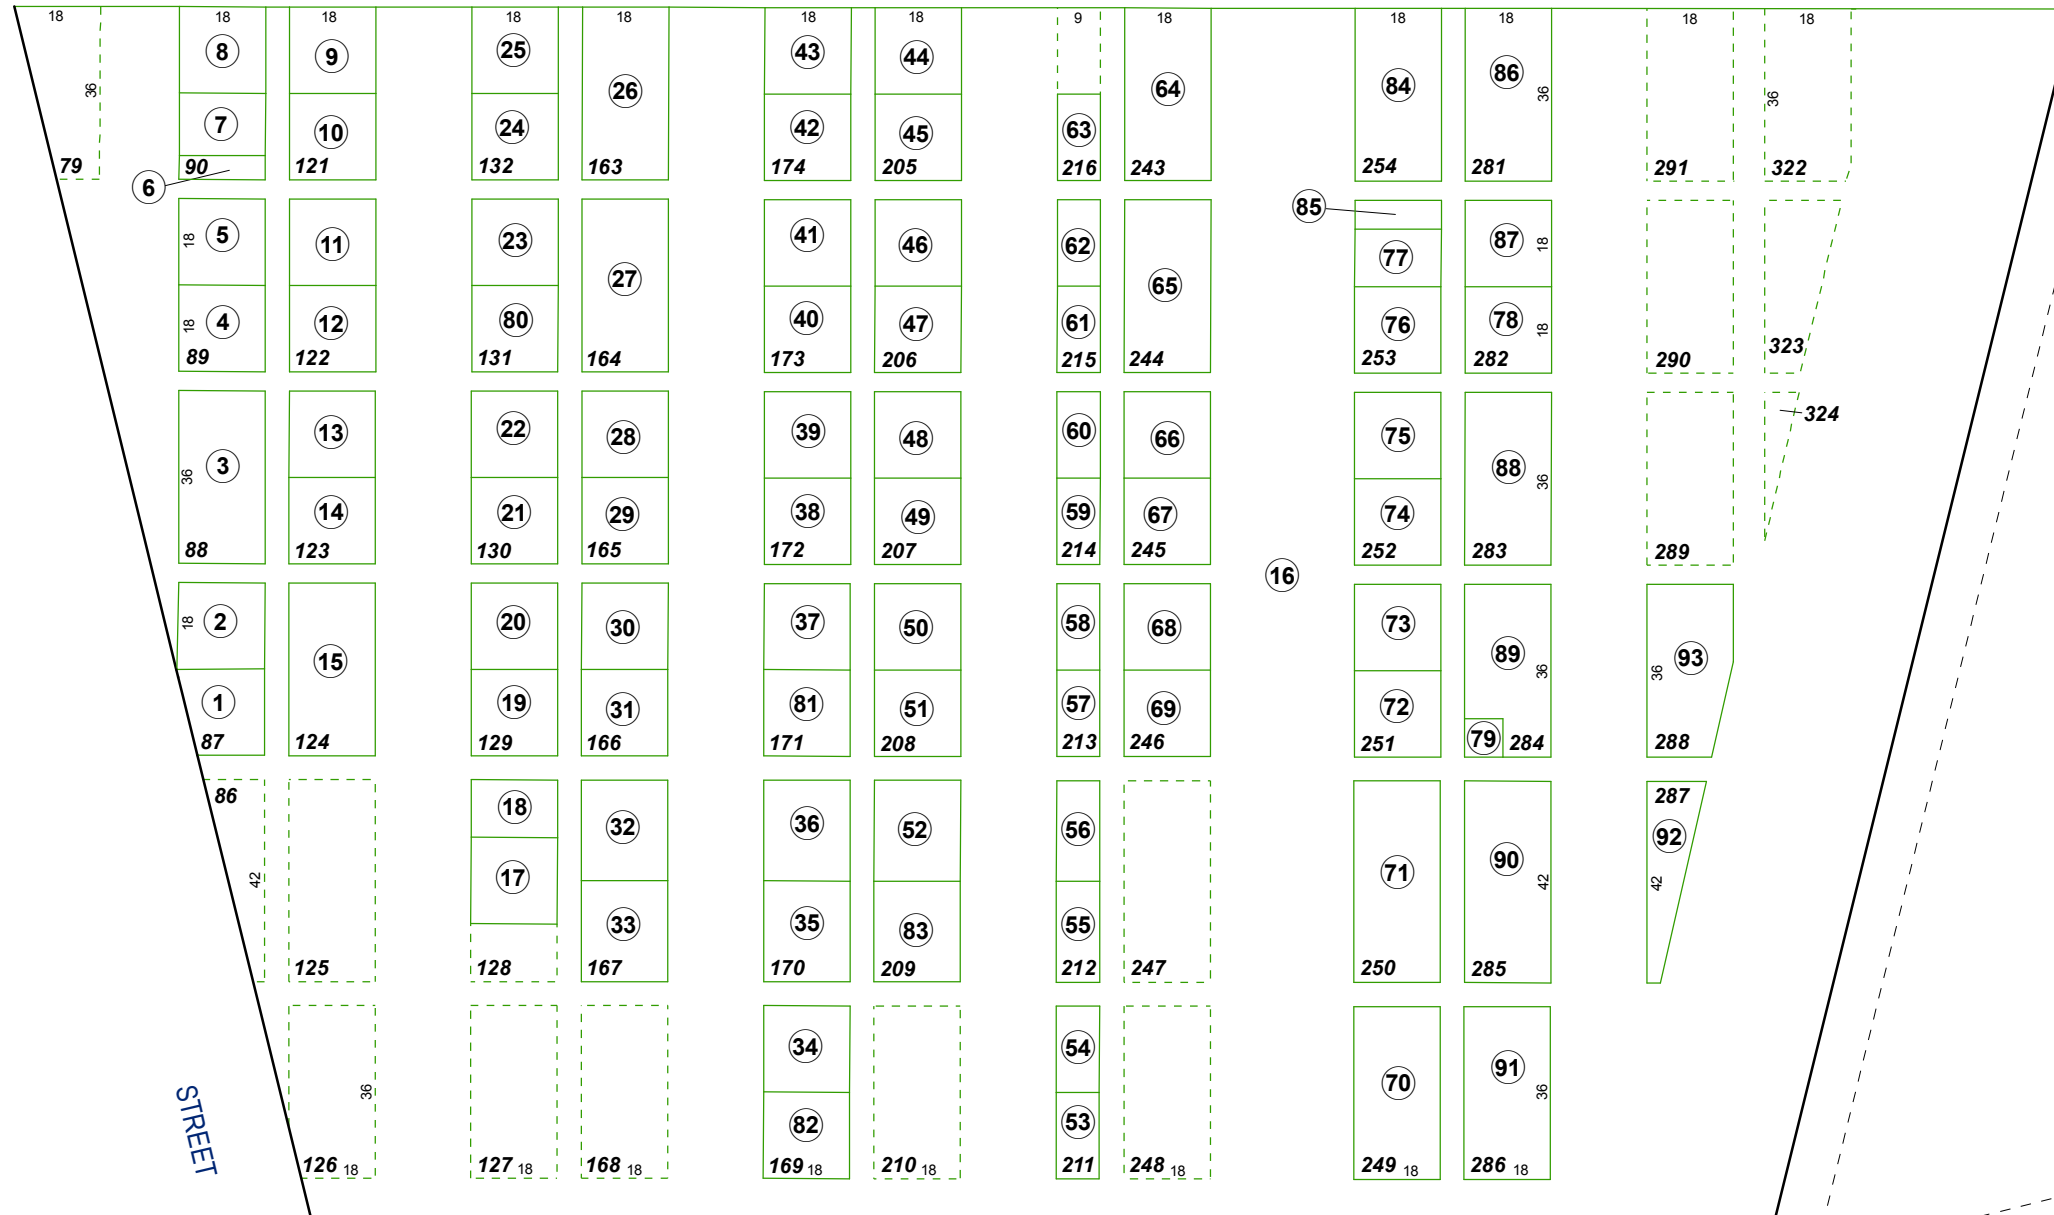


Assessor's Map Number



007-35

STATE OF NEVADA
WASHOE COUNTY
ASSESSOR'S OFFICE
Joshua G. Wilson, Assessor

1001 East Ninth Street
Building D
Reno, Nevada 89512
(775) 328-2231

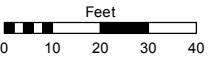

1 inch = 40 feet

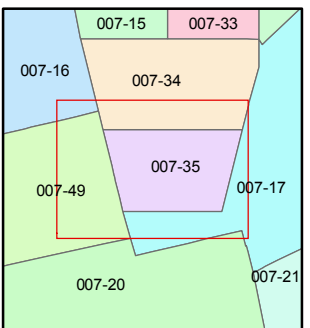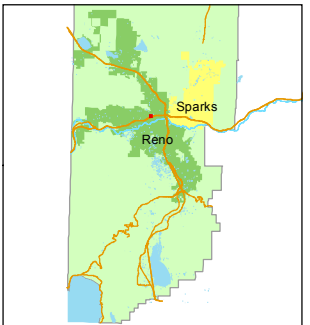

created by: TWT 9/18/2012

last updated:

area previously shown on map(s)

NOTE: This map was prepared for the use of the Washoe County Assessor for assessment and illustrative purposes only. It does not represent a survey of the premises. No liability is assumed as to the sufficiency or accuracy of the data delineated hereon.