


(#3164)
VALLEY ROAD DEVELOPMENT
A CONDOMINIUM SUBDIVISION

POR. OF THE NE 1/4 OF SECTION 2,
 T19N - R19E
 (LOTS ONLY)

BOOK 03


04

03

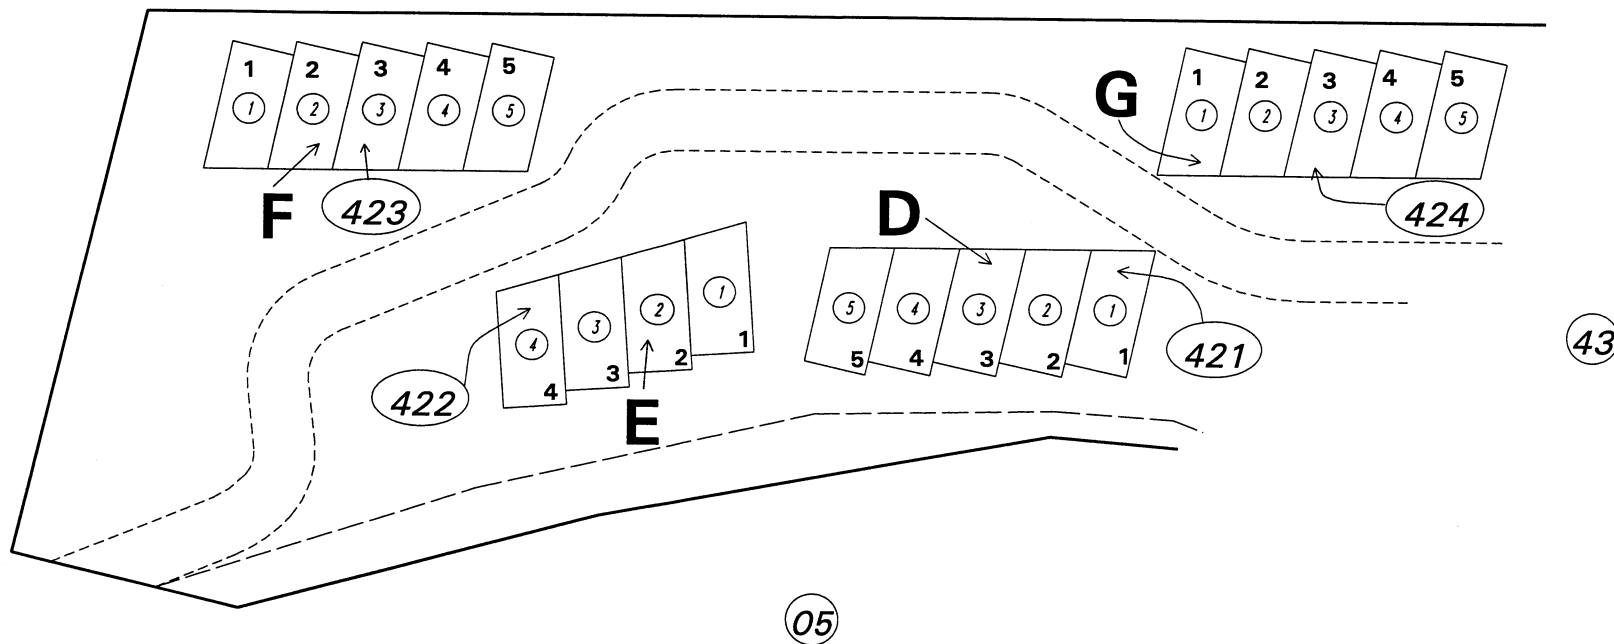

43

05

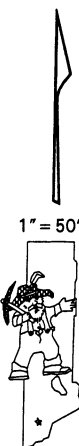

NOTE: This map is prepared for the use of the Washoe County Assessor for assessment and illustrative purposes only. It does not represent a survey of the premises. No liability is assumed as to the sufficiency or the accuracy of the data delineated hereon.

Office of Washoe County Assessor, Nevada - Robert W. McGowan

NOTE:
 ASSESSOR'S BLOCK NUMBERS SHOWN IN ELLIPSES
 ASSESSOR'S PARCEL NUMBERS SHOWN IN CIRCLES

Drawn by CAH 09/11/95
 Revised _____