



(#4606)
BELVEDERE TOWERS
A CONDOMINIUM SUBDIVISION - PHASE I

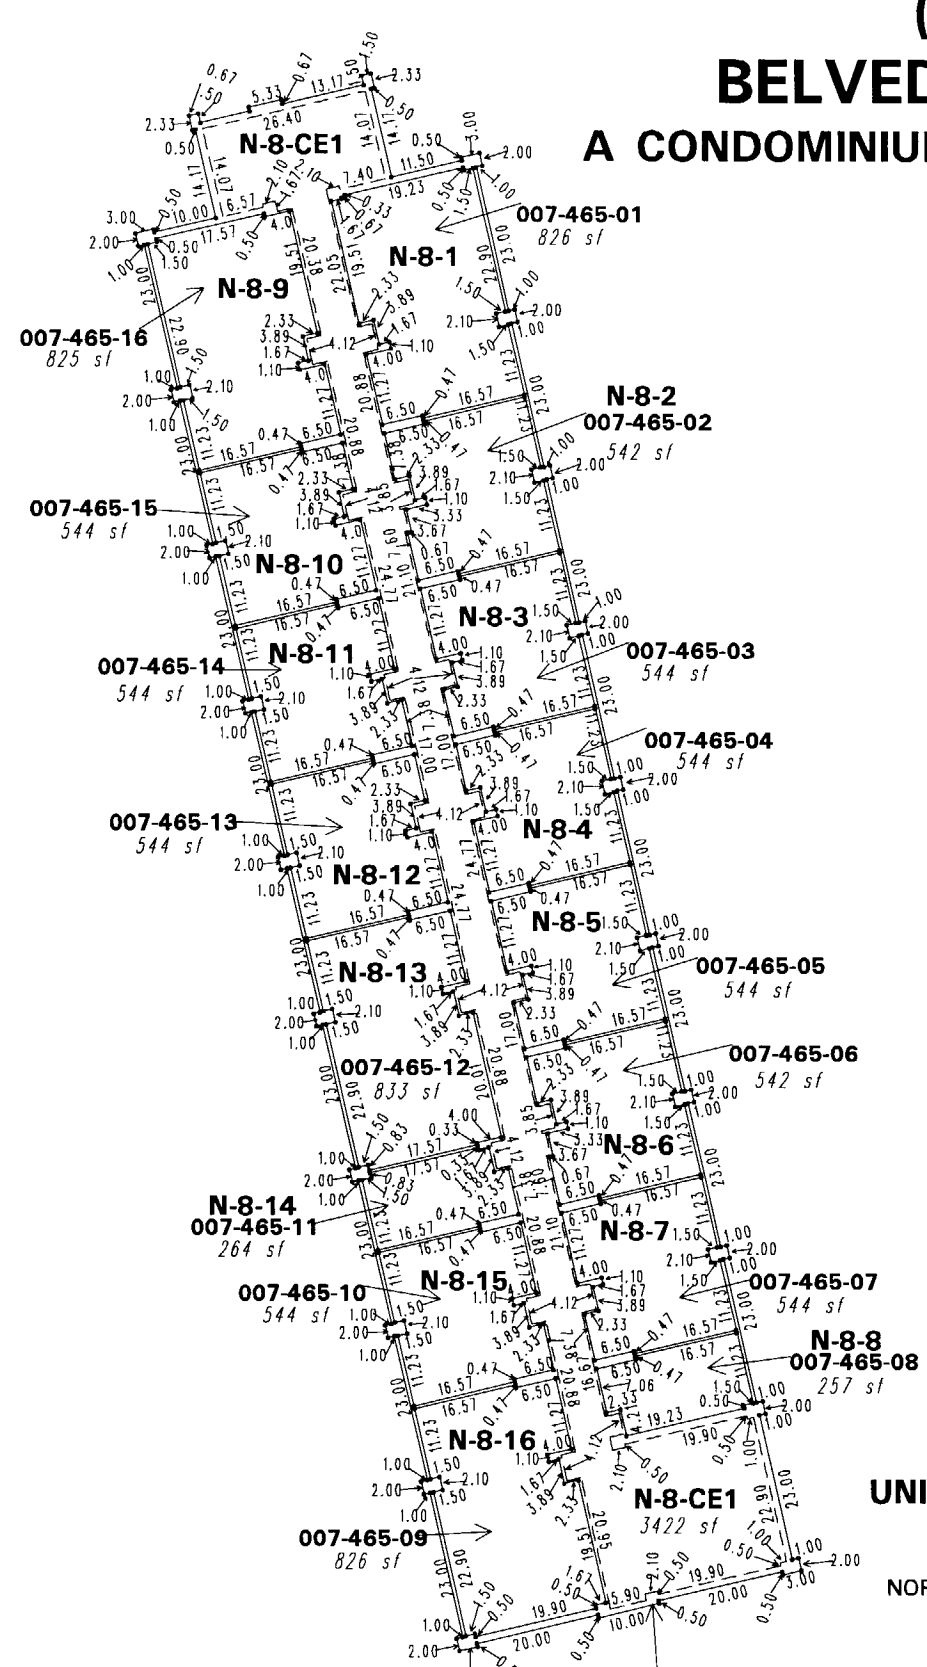

465


UNIT NUMBERING LEGEND
N - 8 - 1
NORTH TOWER UNIT NUMBER
FLOOR NUMBER

EIGHTH FLOOR
(NORTHERLY)

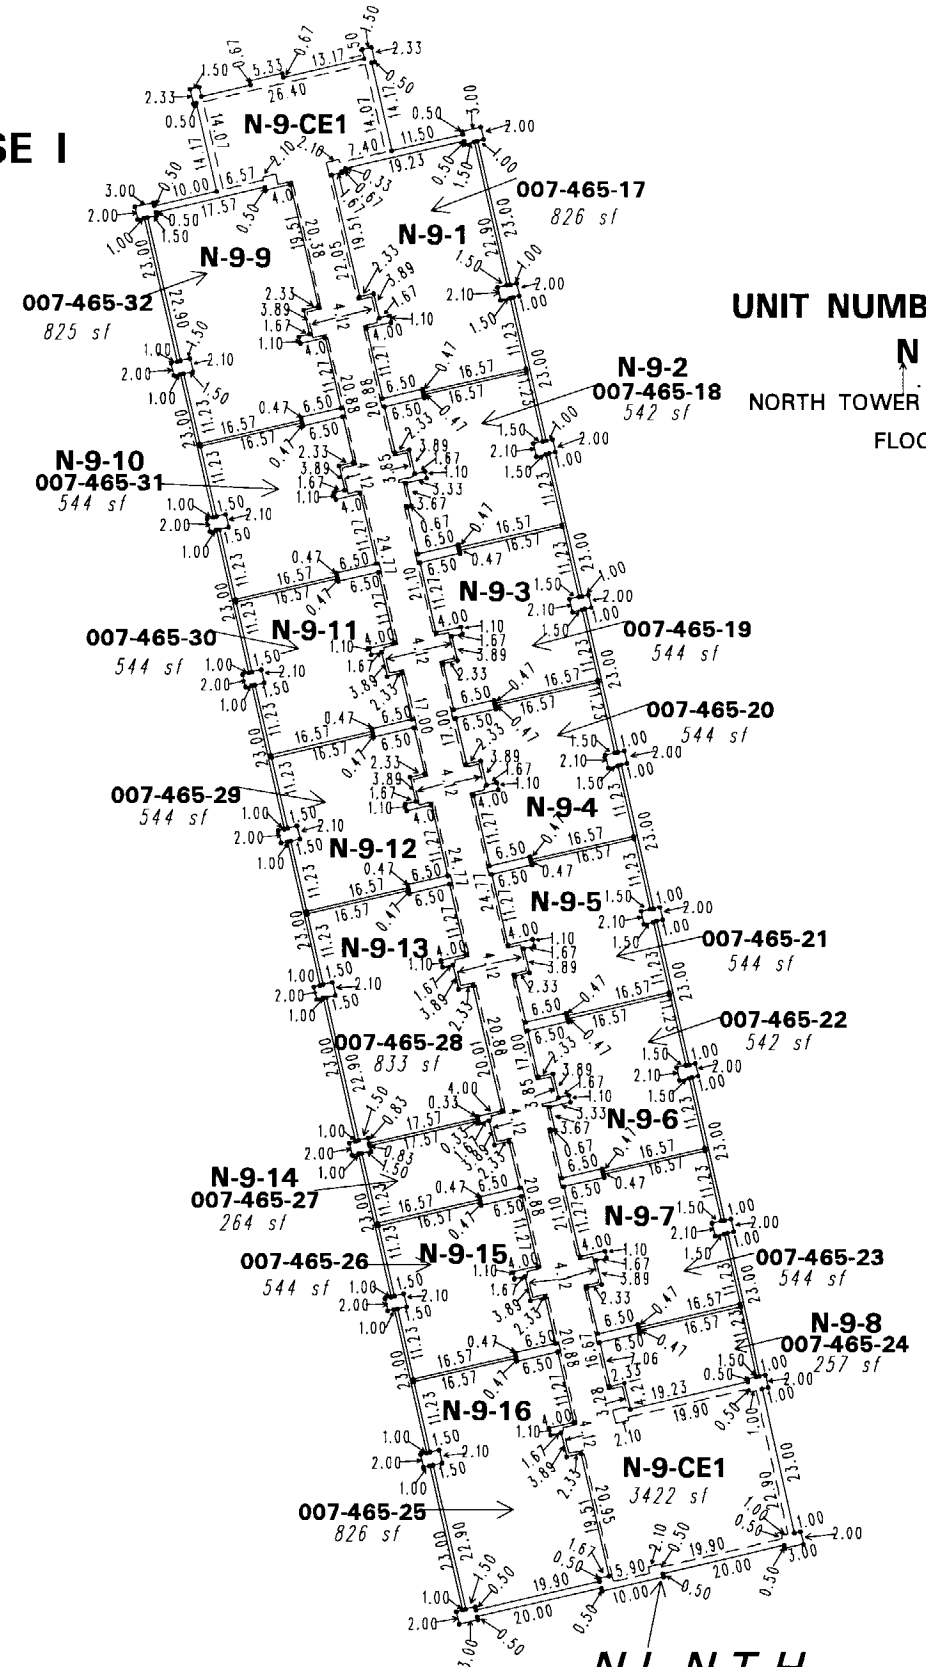

UNIT NUMBERING LEGEND
N - 9 - 1
NORTH TOWER UNIT NUMBER
FLOOR NUMBER

NINTH FLOOR
(NORTHERLY)

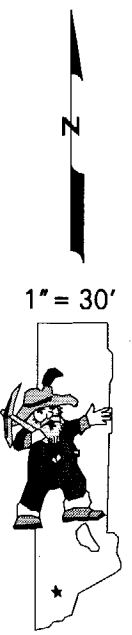

NOTE: This map is prepared for the use of the Washoe County Assessor for assessment and illustrative purposes only. It does not represent a survey of the premises. No liability is assumed as to the sufficiency or the accuracy of the data delineated hereon.

Office of Washoe County Assessor, Nevada - Robert W. McGowan

This area previously shown on 007-28

NOTE: Areas of parcels which are less than 2 acres are shown in square feet.

Drawn by	PK 3/26/06
Revised	