


WEST FIFTH STREET

NORTH

ARLINGTON

AVENUE

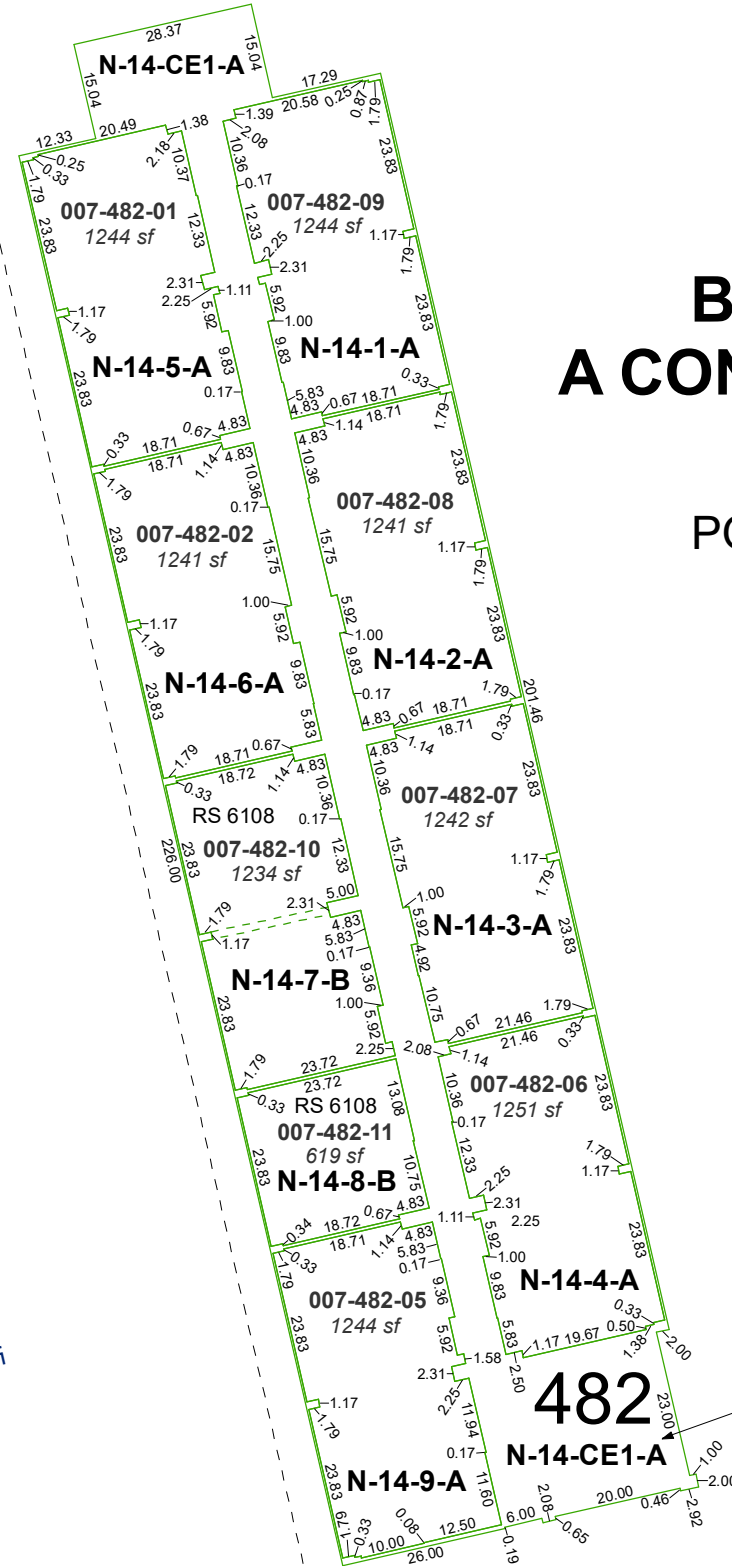

(#4747) BELVEDERE TOWERS A CONDOMINIUM SUBDIVISION PHASE II

PORTION OF NW¹/₄ SECTION 11
T19N - R19E

FOURTEENTH FLOOR
(NORTHERLY)

UNIT NUMBERING LEGEND

N-12-1-A

NORTH TOWER UNIT NUMBER
FLOOR NUMBER
CE = COMMON ELEMENT

COMMON ELEMENT
007-481-10
TOTAL AREA
6269 sf


NOTES: SEE 007-46-S8 FOR PROJECT OVERVIEW
TOTAL AREA FOR COMMON ELEMENT
IS THE 12th & 14th FLOORS COMBINED

Assessor's Map Number



007-48-S1

STATE OF NEVADA
WASHOE COUNTY
ASSESSOR'S OFFICE

1001 East Ninth Street, Building D
Reno, Nevada 89512
(775) 328-2231

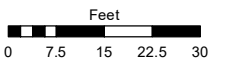

1 inch = 30 feet

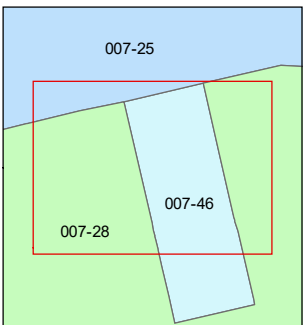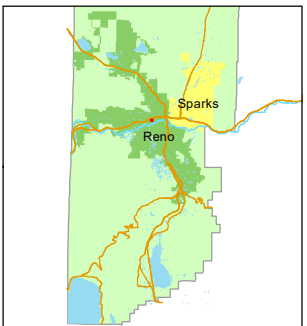

created by: SR 01/02/2020

updated: _____

area previously shown on map(s):

007-46-S7

NOTE: This map was prepared for the use of the Washoe County Assessor for assessment and illustrative purposes only. It does not represent a survey of the premises. No liability is assumed as to the sufficiency or accuracy of the data delineated hereon.